



G.A. Second Floor Plan as Proposed
Scale: 1 : 215

Room Schedule - Second Floor			
Name	Level	Area	LMA Colour Scheme
Toilets	Second Floor	20.4 m ²	Blue - medium
ICT Room	Second Floor	63.9 m ²	Green - light
Classroom	Second Floor	59.3 m ²	Green - light
Classroom	Second Floor	59.2 m ²	Green - light
Classroom	Second Floor	59.1 m ²	Green - light
Classroom	Second Floor	59.0 m ²	Green - light
Music Group 2	Second Floor	8.9 m ²	Green - light
Stair Circ	Second Floor	33.1 m ²	Grey - light
Art	Second Floor	119.5 m ²	Green - light
Library	Second Floor	143.4 m ²	Green - light
Art Resource	Second Floor	61.4 m ²	Green - light
Toilets	Second Floor	20.4 m ²	Blue - medium
Cinr	Second Floor	16.2 m ²	Brown - Medium
Resource Base	Second Floor	22.4 m ²	Yellow
Classroom	Second Floor	88.6 m ²	Green - light
Circulation	Second Floor	441.6 m ²	Grey - light
Music Recital	Second Floor	106.4 m ²	Green - light
Recording Studio	Second Floor	13.1 m ²	Green - light
Circ	Second Floor	18.7 m ²	Grey - light
Music Ensemble	Second Floor	23.4 m ²	Green - light
Music Group 4	Second Floor	10.5 m ²	Green - light
Music Group 3	Second Floor	10.1 m ²	Green - light
Music Group 1	Second Floor	8.9 m ²	Green - light
Lift	Second Floor	3.4 m ²	Grey - light
Office	Second Floor	7.3 m ²	Yellow
Office	Second Floor	8.1 m ²	Yellow
Office	Second Floor	8.5 m ²	Yellow

Room Schedule - Second Floor			
Name	Level	Area	LMA Colour Scheme
Cinr	Second Floor	9.0 m ²	Brown - Medium
Store	Second Floor	9.2 m ²	Brown - Medium
Store	Second Floor	6.2 m ²	Brown - Medium
Small Group/Int	Second Floor	11.2 m ²	Yellow
Small Group	Second Floor	11.2 m ²	Yellow
Lobby	Second Floor	8.7 m ²	Grey - light
Riser	Second Floor	1.9 m ²	Brown - Medium
Lobby	Second Floor	13.1 m ²	Grey - light
Store	Second Floor	6.2 m ²	Brown - Medium
Stair Circ Lobby	Second Floor	22.4 m ²	Grey - light
Riser	Second Floor	6.6 m ²	Brown - Medium
		1,608.6 m ²	

Ground Floor G.I.A. : 5122m²
First Floor G.I.A. : 2111m²
Second Floor G.I.A. : 1681m²
Roof G.I.A. : 152m²

Total G.I.A. : 9066m² (Excluding external wall thickness & external courtyard areas)

Total Building Footprint Area: 5203m² (Including external wall thickness & excluding external courtyard areas)

B	Second Issue of Drawing	AJR	SJH	06.10.13
A	First Issue of Drawing	AJR	SJH	05.08.13
Rev.	Revision description	Drawn	Checked	Date

Project Status


PRELIMINARY

Lovelock Mitchell Architects
3 Stanley Street Chester CH1 2LS
Tel +44 (0) 1244 404321
Fax +44 (0) 1244 404340

e-mail: admin@lovelockmitchell.com
web: www.lovelockmitchell.com

Project
Holywell Co-Located Primary & Secondary Schools

Title
G.A. Second Floor Plan as Proposed

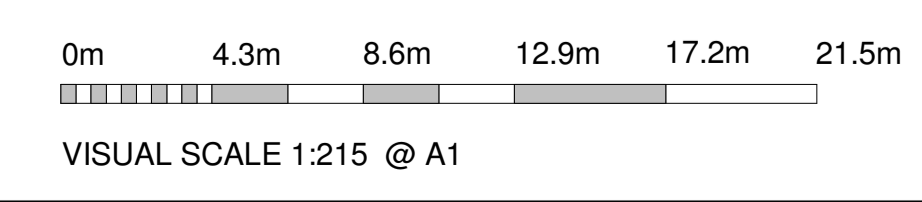

Scale @ A1	Drawn By	Checked By	Date
1 : 215	AJR	SJH	05.08.2013
Job No.	Sheet No.	Rev.	
1115	202	B	