

The details shown on this drawing are confidential and the drawing is the exclusive property of Halliday Clark Limited. No use, copy or disclosure of the drawing may be made without our permission and it is to be returned to Halliday Clark Limited when required. Halliday Clark Limited take no responsibility for the use of this drawing for any purpose other than for that which it was intended. All dimensions are in millimeters unless stated otherwise. All dimensions should be verified on site prior to commencement of works. Do not scale from this drawing. All works must be in accordance with British Standards, EC Standards, Health & Safety at work act & all other relevant regulations & Bye Laws. Any discrepancies should be brought to the attention of Halliday Clark Limited.

NOTES




- Roof:- Concrete tiles
- Gutters:- Upvc
- Windows:- Upvc with contrast brick cills
- Walls:- Facing brickwork
- Walls:- Contrast Brick

Front Elevation

Rear Elevation




Side Elevation

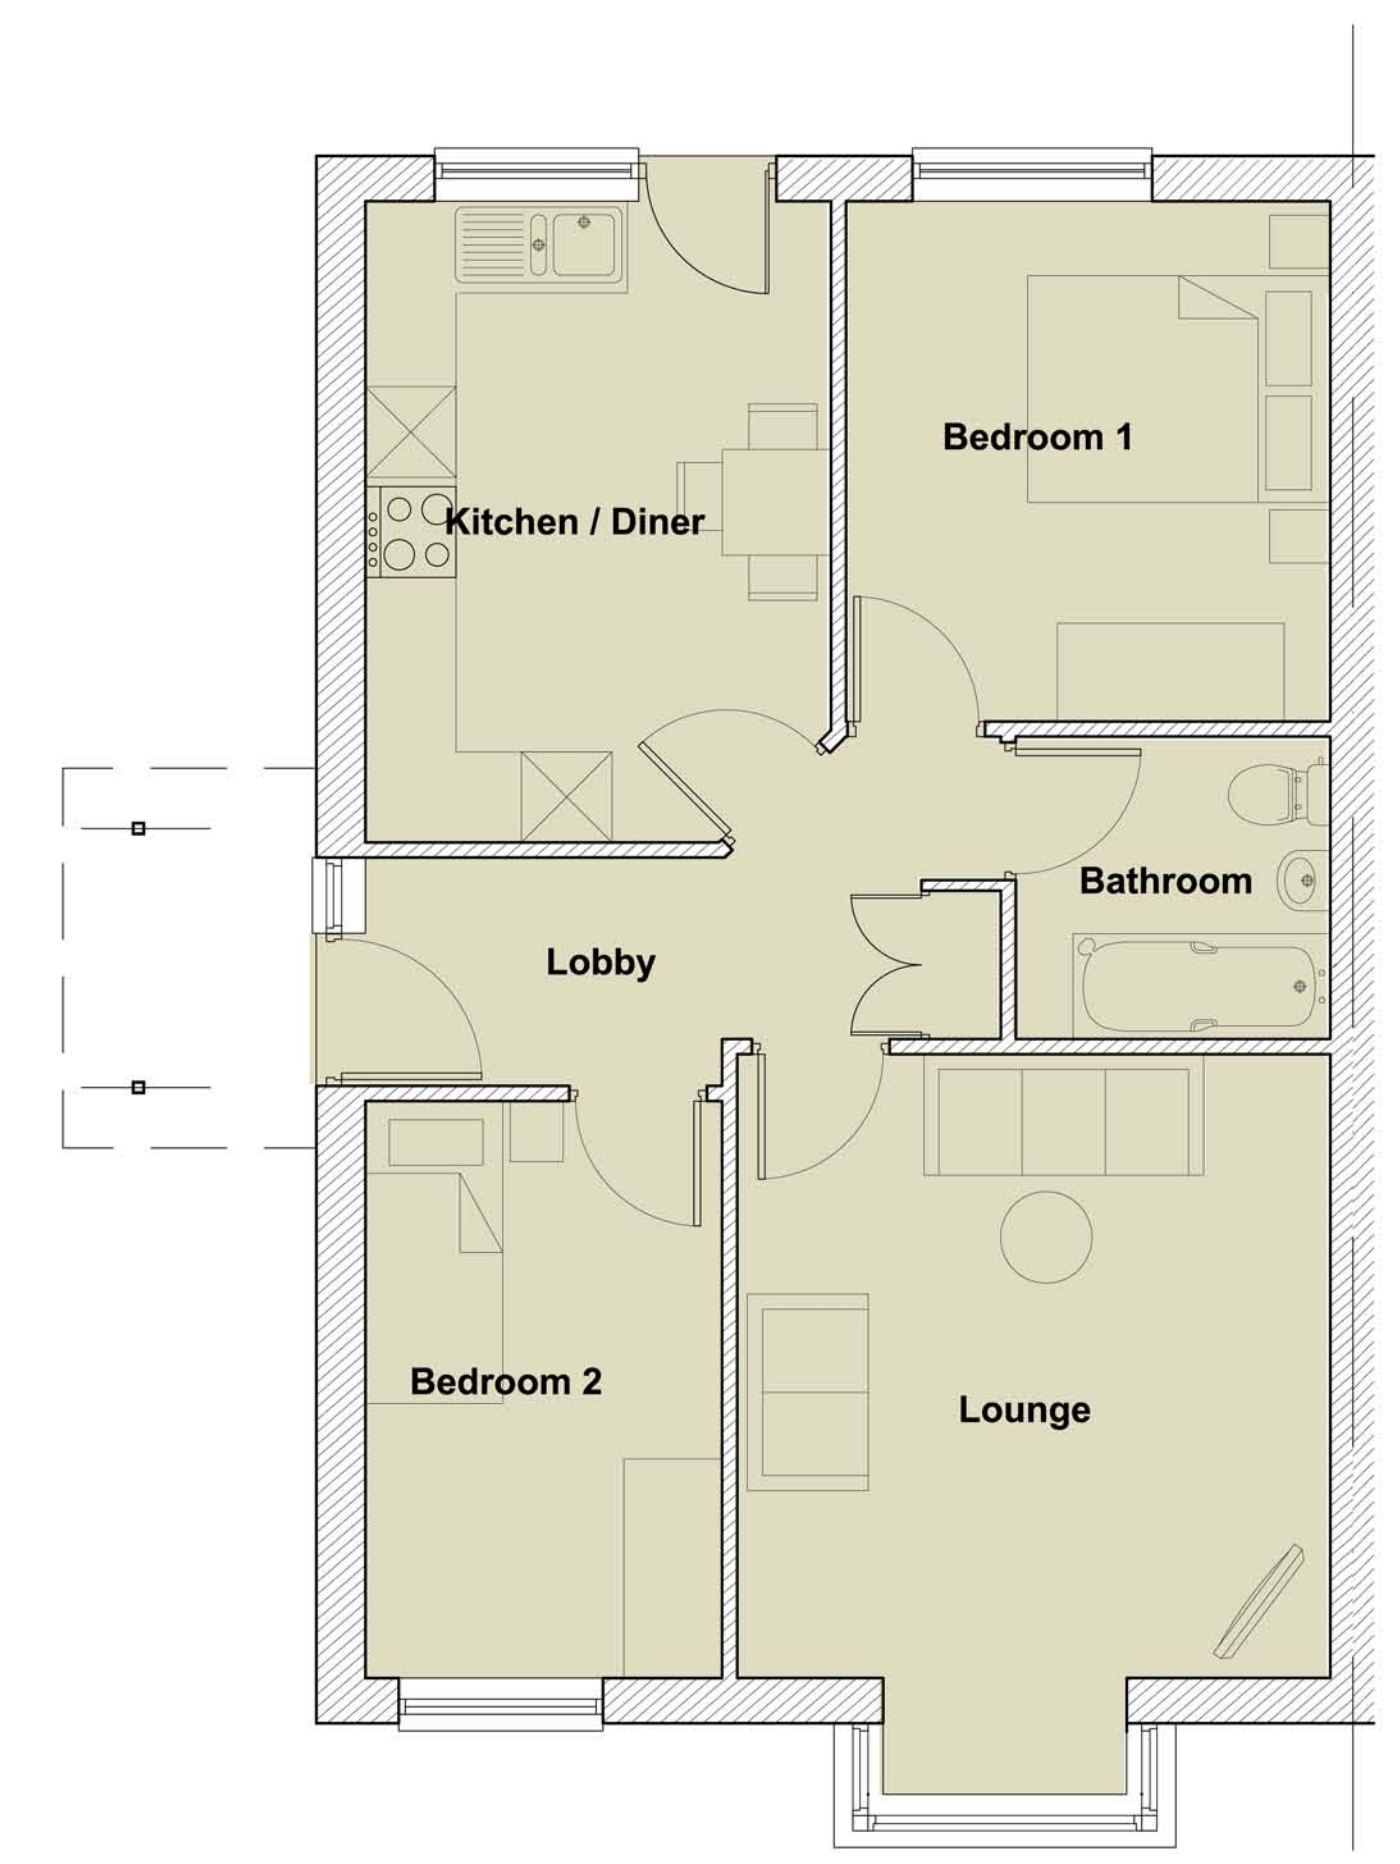

Ground Floor Layout

T3 Elevations & Floor Plan - 63.5sqm

 

- 09.08.2017	SJ
INITIAL ISSUE	
REVISION - DATE	DRWN / CHKD

FOR COMMENT

Liys Dewi
Penyffordd

FOR
Wates Residential

Type 3 House Types

Scale As Shown

HALLIDAY CLARK
ARCHITECTS

Halliday Clark Limited T 01943 604 123
21 The Grove E info@hallidayclark.co.uk
Ilkley LS29 9LW W hallidayclark.co.uk

Dwg. No. 671.26 (-) 013 Rev.