



The details shown on this drawing are confidential and the drawing is the exclusive property of Halliday Clark Limited. No use, copy or disclosure of the drawing may be made without our permission and it is to be returned to Halliday Clark Limited when required. Halliday Clark Limited take no responsibility for the use of this drawing for any purpose other than for that which it was intended. All dimensions are in millimeters unless stated otherwise. All dimensions should be verified on site prior to commencement of works. Do not scale from this drawing. All works must be in accordance with British Standards, EC Standards, Health & Safety at work act & all other relevant regulations & Bye Laws. Any discrepancies should be brought to the attention of Halliday Clark Limited.

NOTES

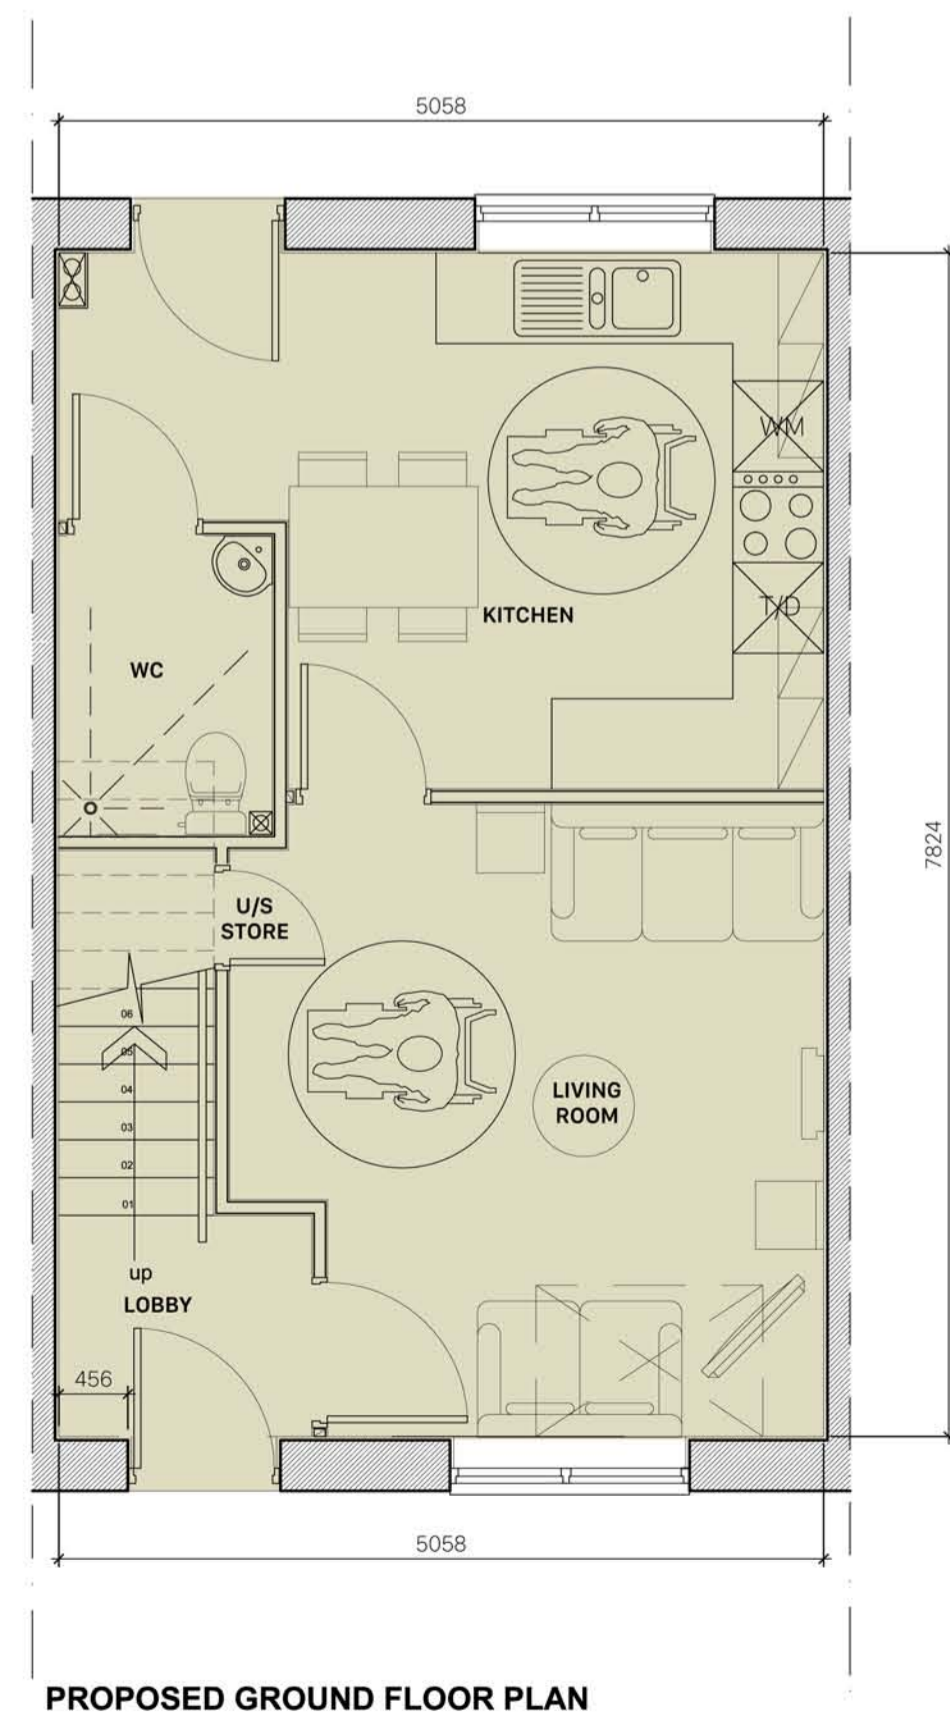


PROPOSED GROUND FLOOR PLAN

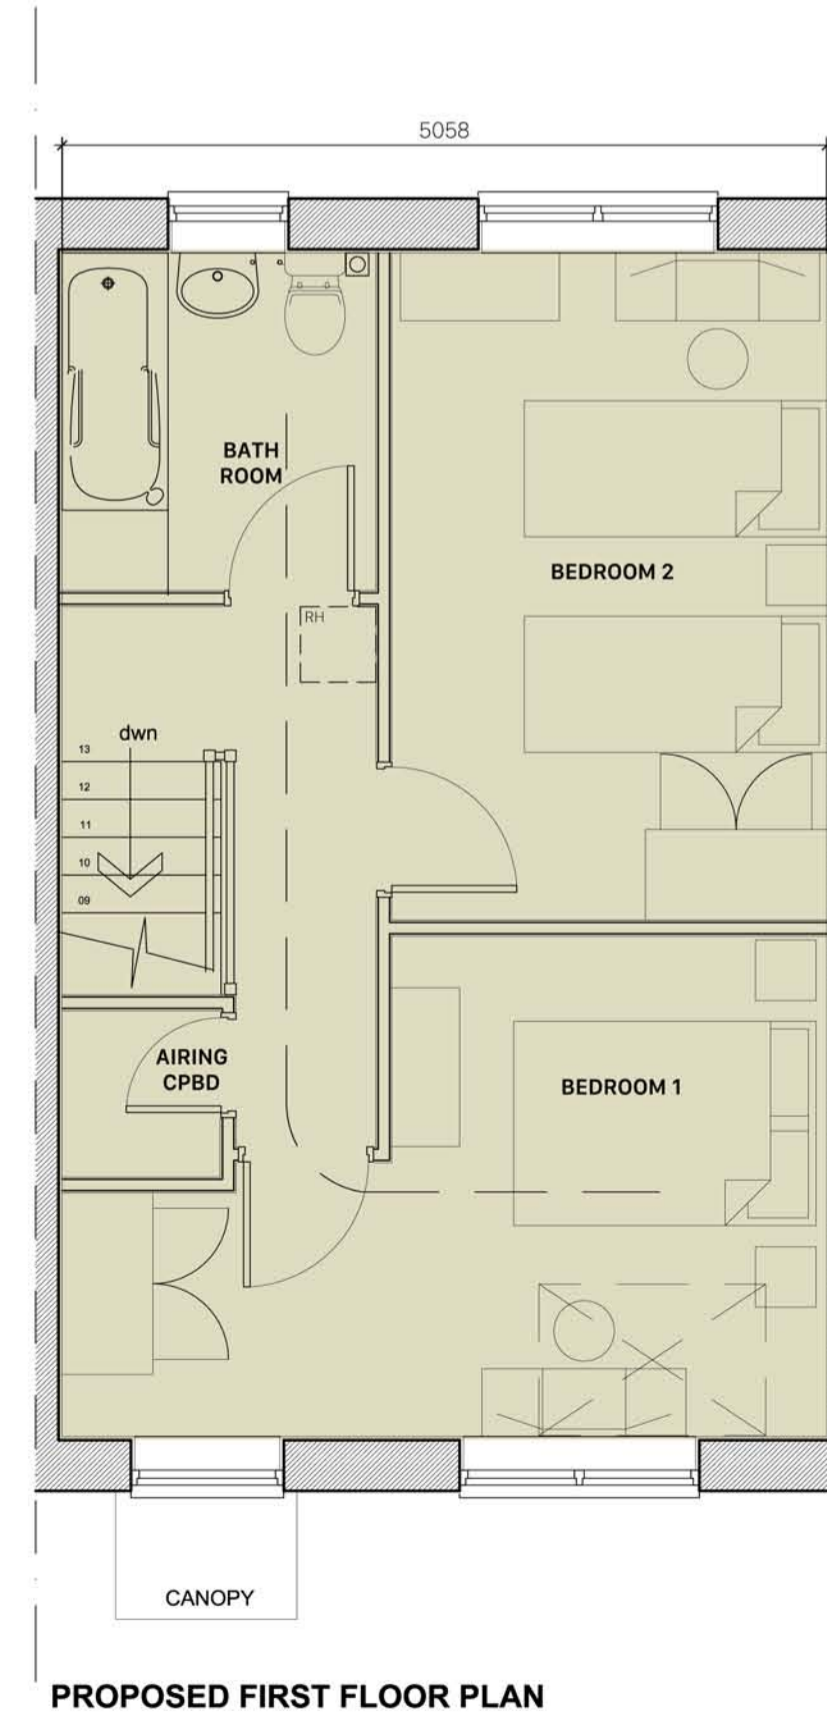

PROPOSED FIRST FLOOR PLAN

T1 Elevations & Floor Plan - 79sqm

 

27.07.2017	SJ	DCH
INITIAL ISSUE		
REVISION - DATE	DRWN	CHKD

**FOR COMMENT**

Liys Dewi  
Penyffordd

FOR  
Wates Residential

Proposed T1 House Type Option 1

Scale As Shown

**HALLIDAY CLARK**  
ARCHITECTS

Halliday Clark Limited T 01943 604 123  
21 The Grove E info@hallidayclark.co.uk  
Ilkley LS29 9LW W hallidayclark.co.uk

Dwg. No. 671.26 (--) 011

Rev.