




The details shown on this drawing are confidential and the drawing is the property of Halliday Clark Limited. No part of this drawing is to be reproduced, stored in a retrieval system, or transmitted in any form or by any means, electronic, mechanical, photocopying, recording, or by any information storage and retrieval system, without the prior written permission of Halliday Clark Limited. This drawing is for the use of the client only and is not to be used for any other purpose without the prior written permission of Halliday Clark Limited. All dimensions are in millimeters unless stated otherwise. All dimensions should be verified on site prior to commencement of work. All works must be in accordance with British Standards, EC Directives, and any other applicable regulations and codes of practice. Any discrepancies should be brought to the attention of Halliday Clark Limited.

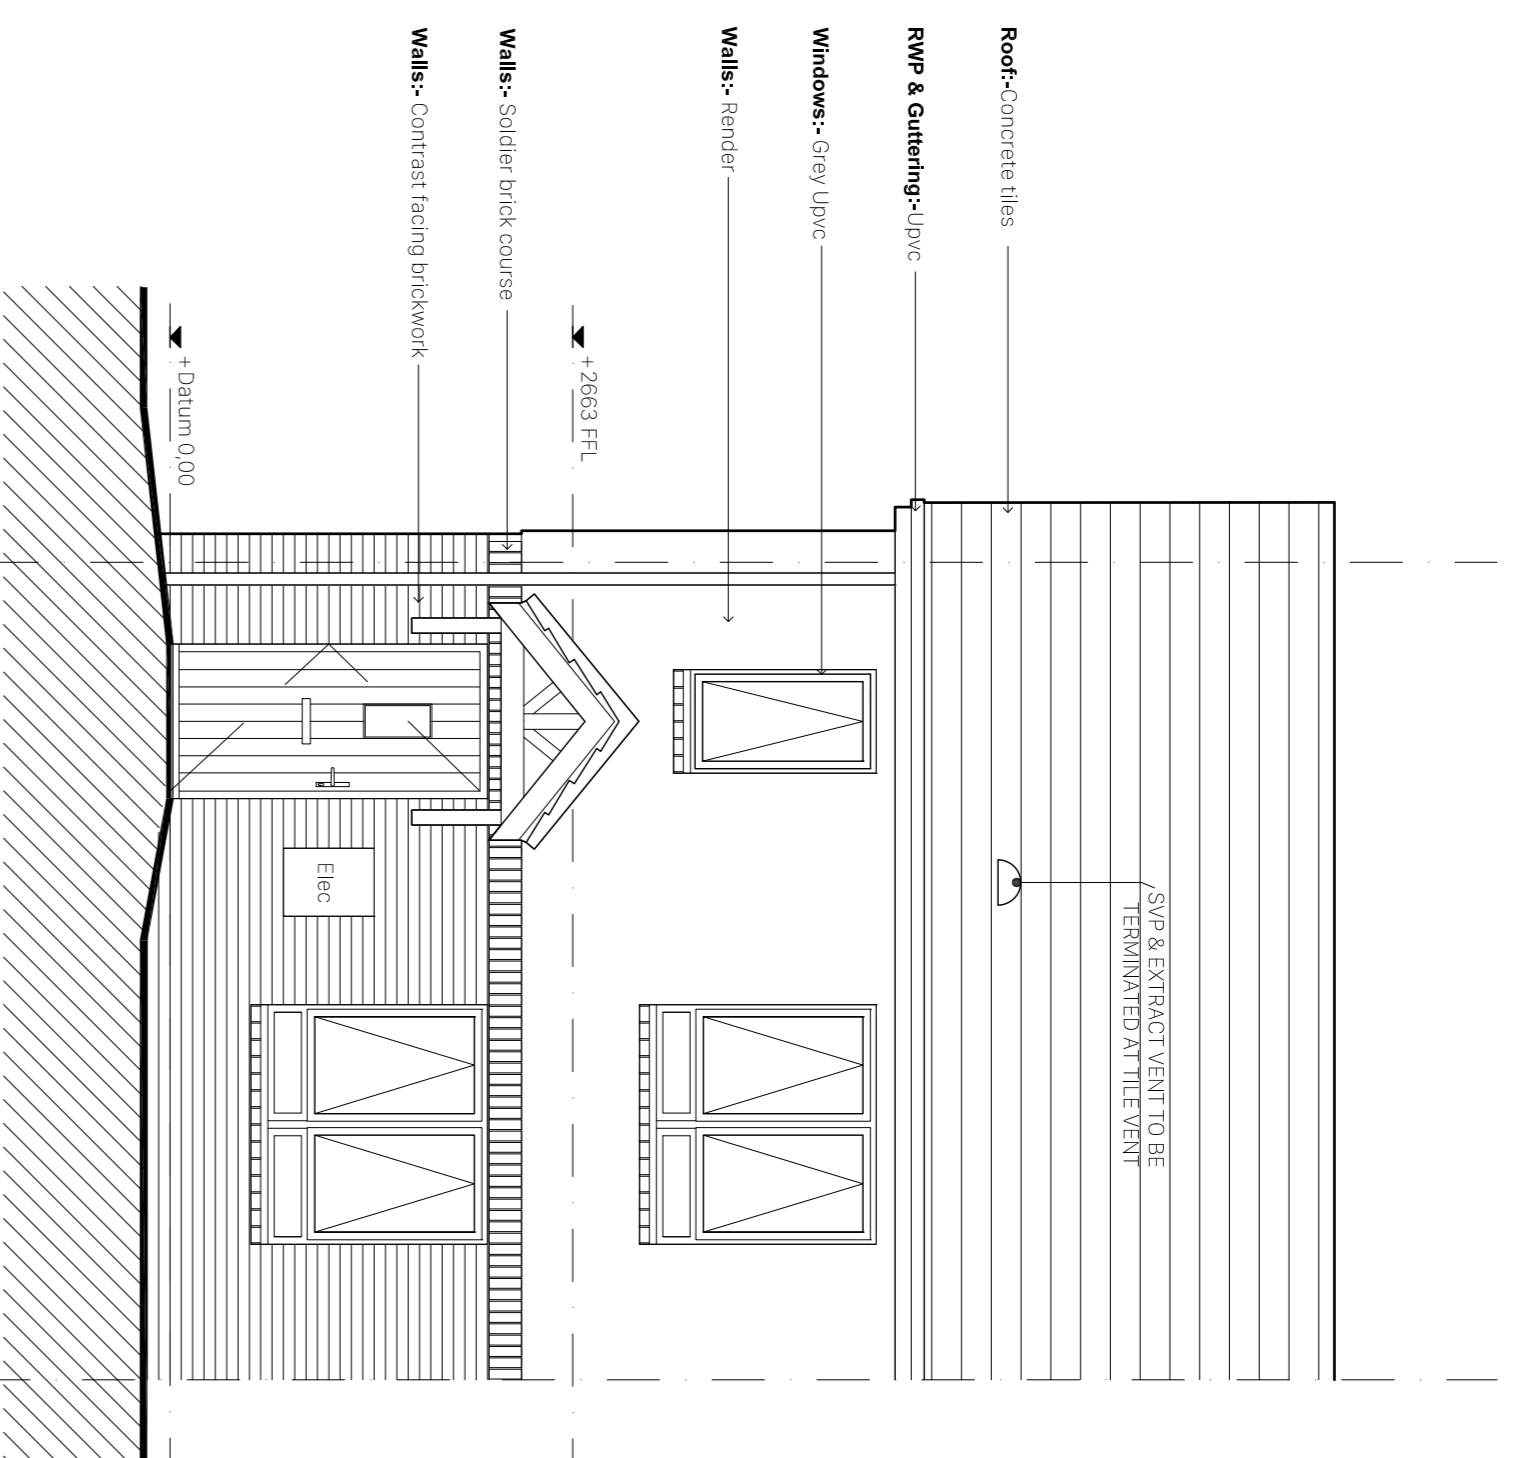


PROPOSED FRONT ELEVATION

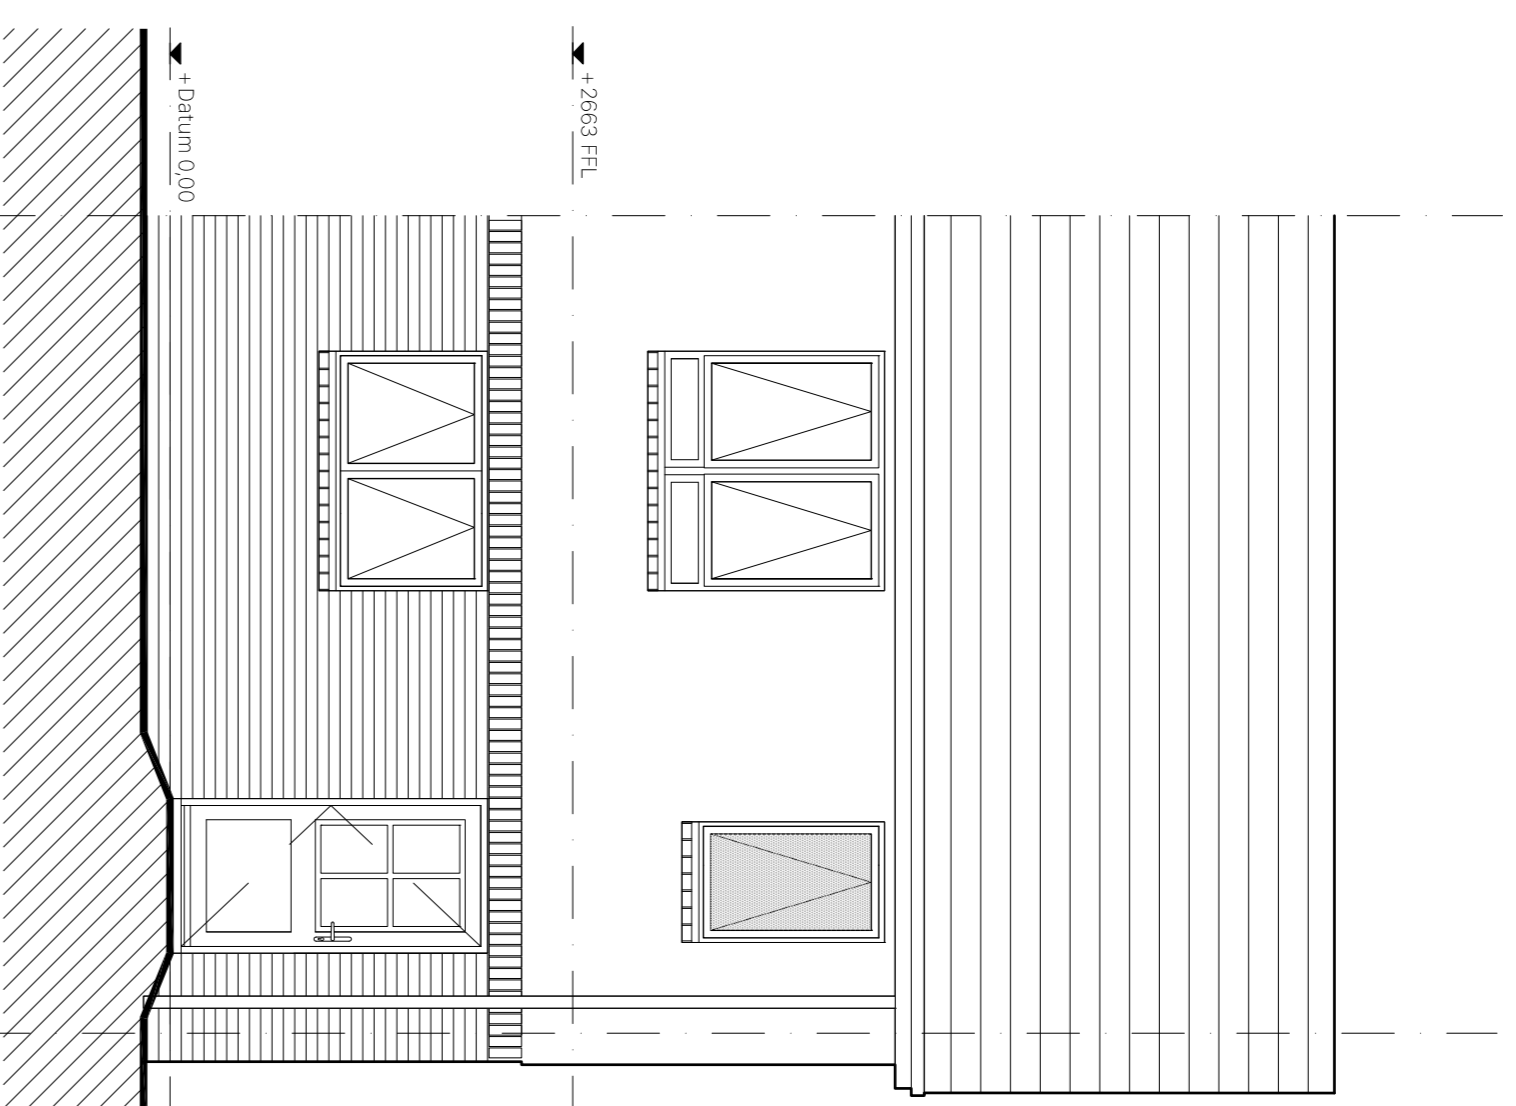


PROPOSED REAR ELEVATION

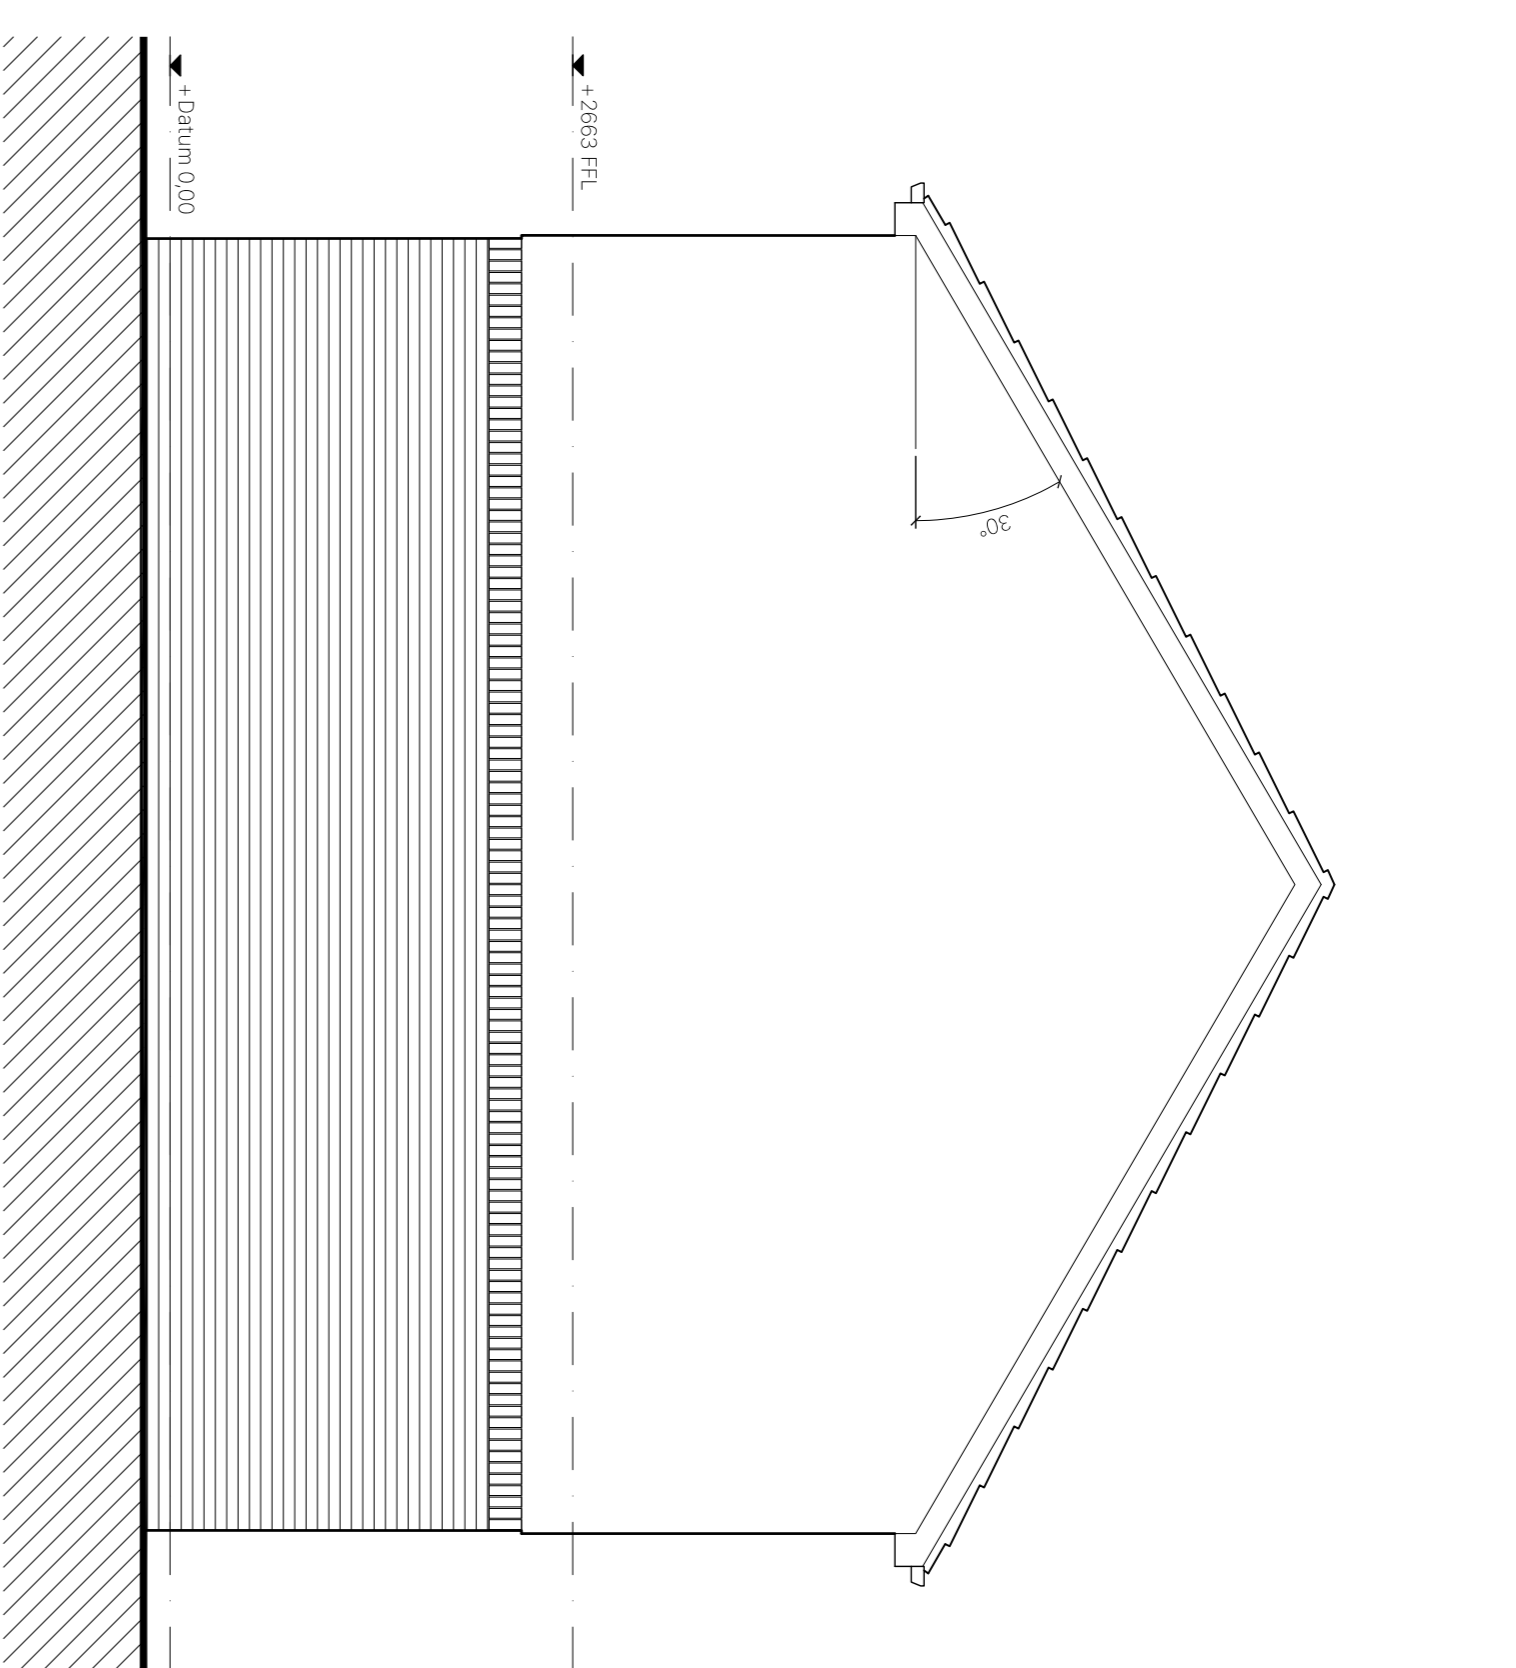

PROPOSED SIDE ELEVATION

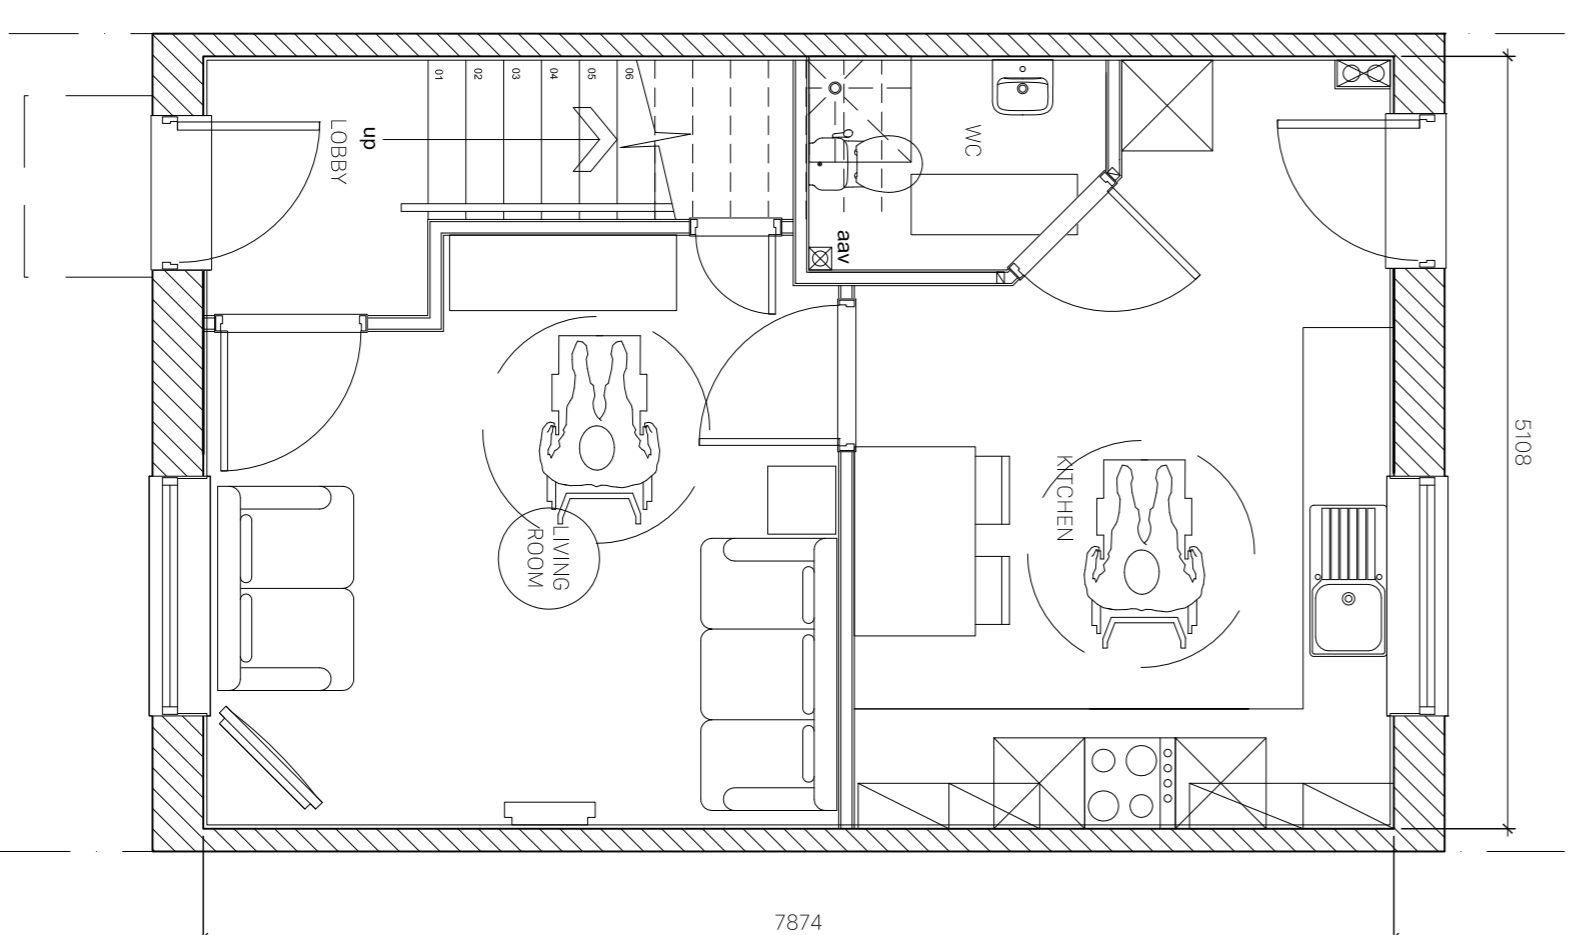


PROPOSED GROUND FLOOR PLAN

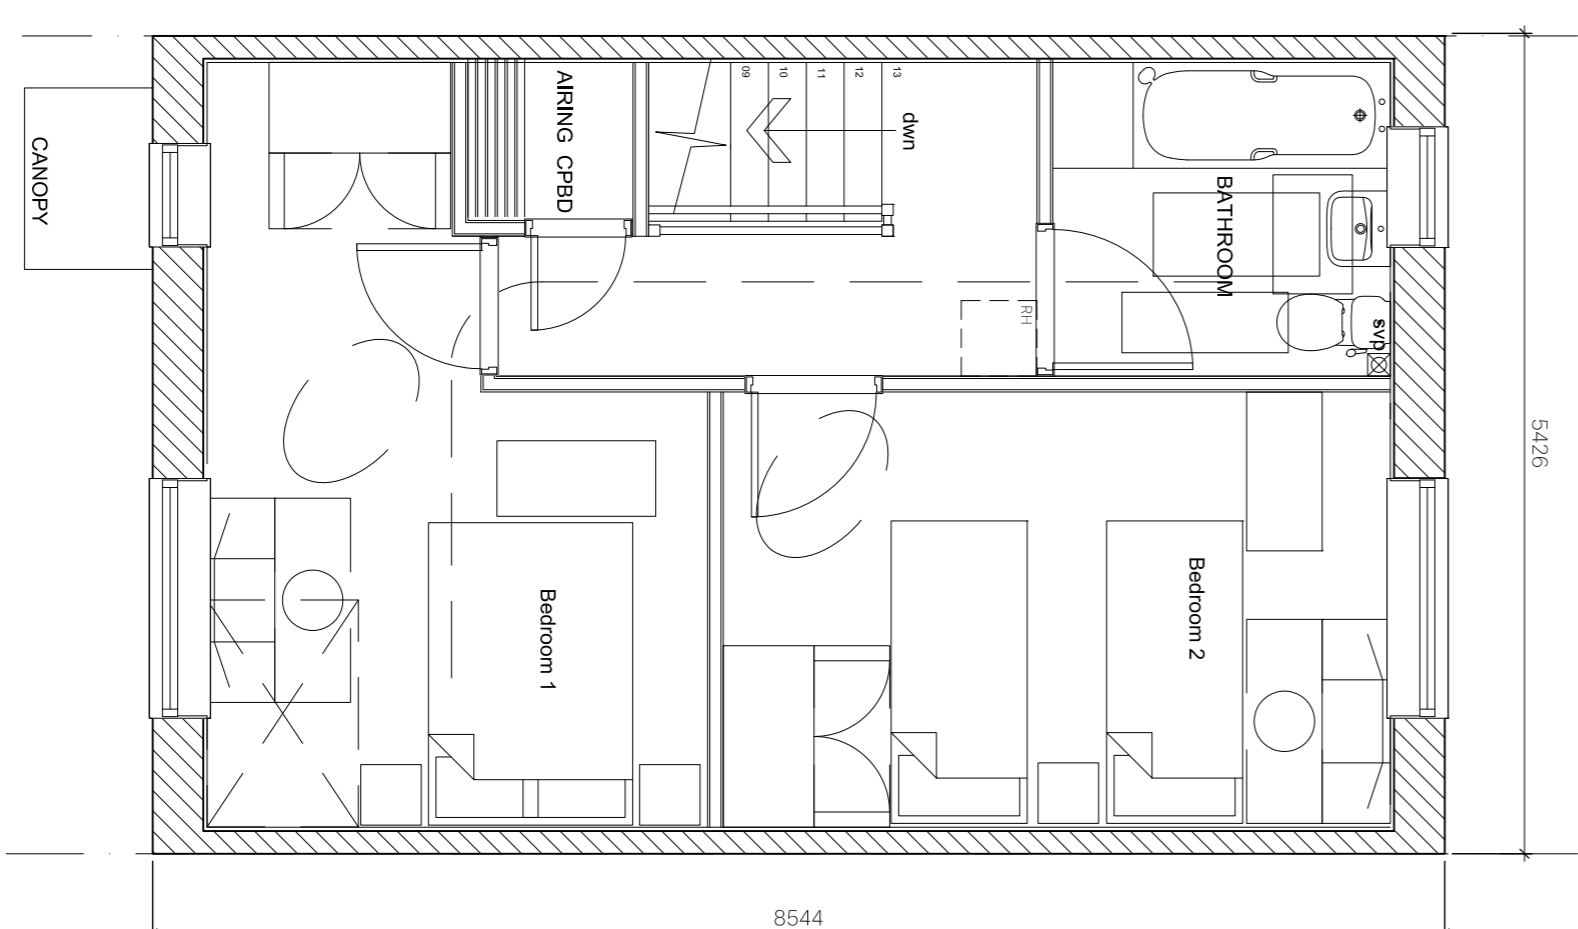

PROPOSED FIRST FLOOR PLAN

T1 Elevations & Floor Plan - 79sqm

 

REVISION - DATE	SAE	SJ
INITIAL ISSUE		
07/12/2017		
REVISION - DATE	DRNN	CHND

FOR COMMENT

RESIDENTIAL DEVELOPMENT
NANT-Y-GRO, GIRONANT
PRESTATYN
LL19 9UA

FOR
WATES RESIDENTIAL

PROPOSED HOUSE TYPE 1

Scale 1:50 @ A1

HALLIDAY CLARK
ARCHITECTS

Halliday Clark Limited
11th Floor, 509 St. Vincent Street, Glasgow G2 7JL
T: 01843 864 123
E: info@hallidayclark.co.uk
W: hallidayclark.co.uk