


The details shown on this drawing are confidential and the drawing is the exclusive property of Halliday Clark Limited. No use, copy or disclosure of the drawing may be made without our permission and it is to be returned to Halliday Clark Limited when required. Halliday Clark Limited take no responsibility for the use of this drawing for any purpose other than for that which it was intended. All dimensions are in millimeters unless stated otherwise. All dimensions should be verified on site prior to commencement of works. Do not scale from this drawing. All works must be in accordance with British Standards, EC Standards, Health & Safety at work act & all other relevant regulations & Bye Laws. Any discrepancies should be brought to the attention of Halliday Clark Limited.

**NOTES**

Drawing based on survey information provided by third party measured surveys. Any discrepancies to be reported to the architect.

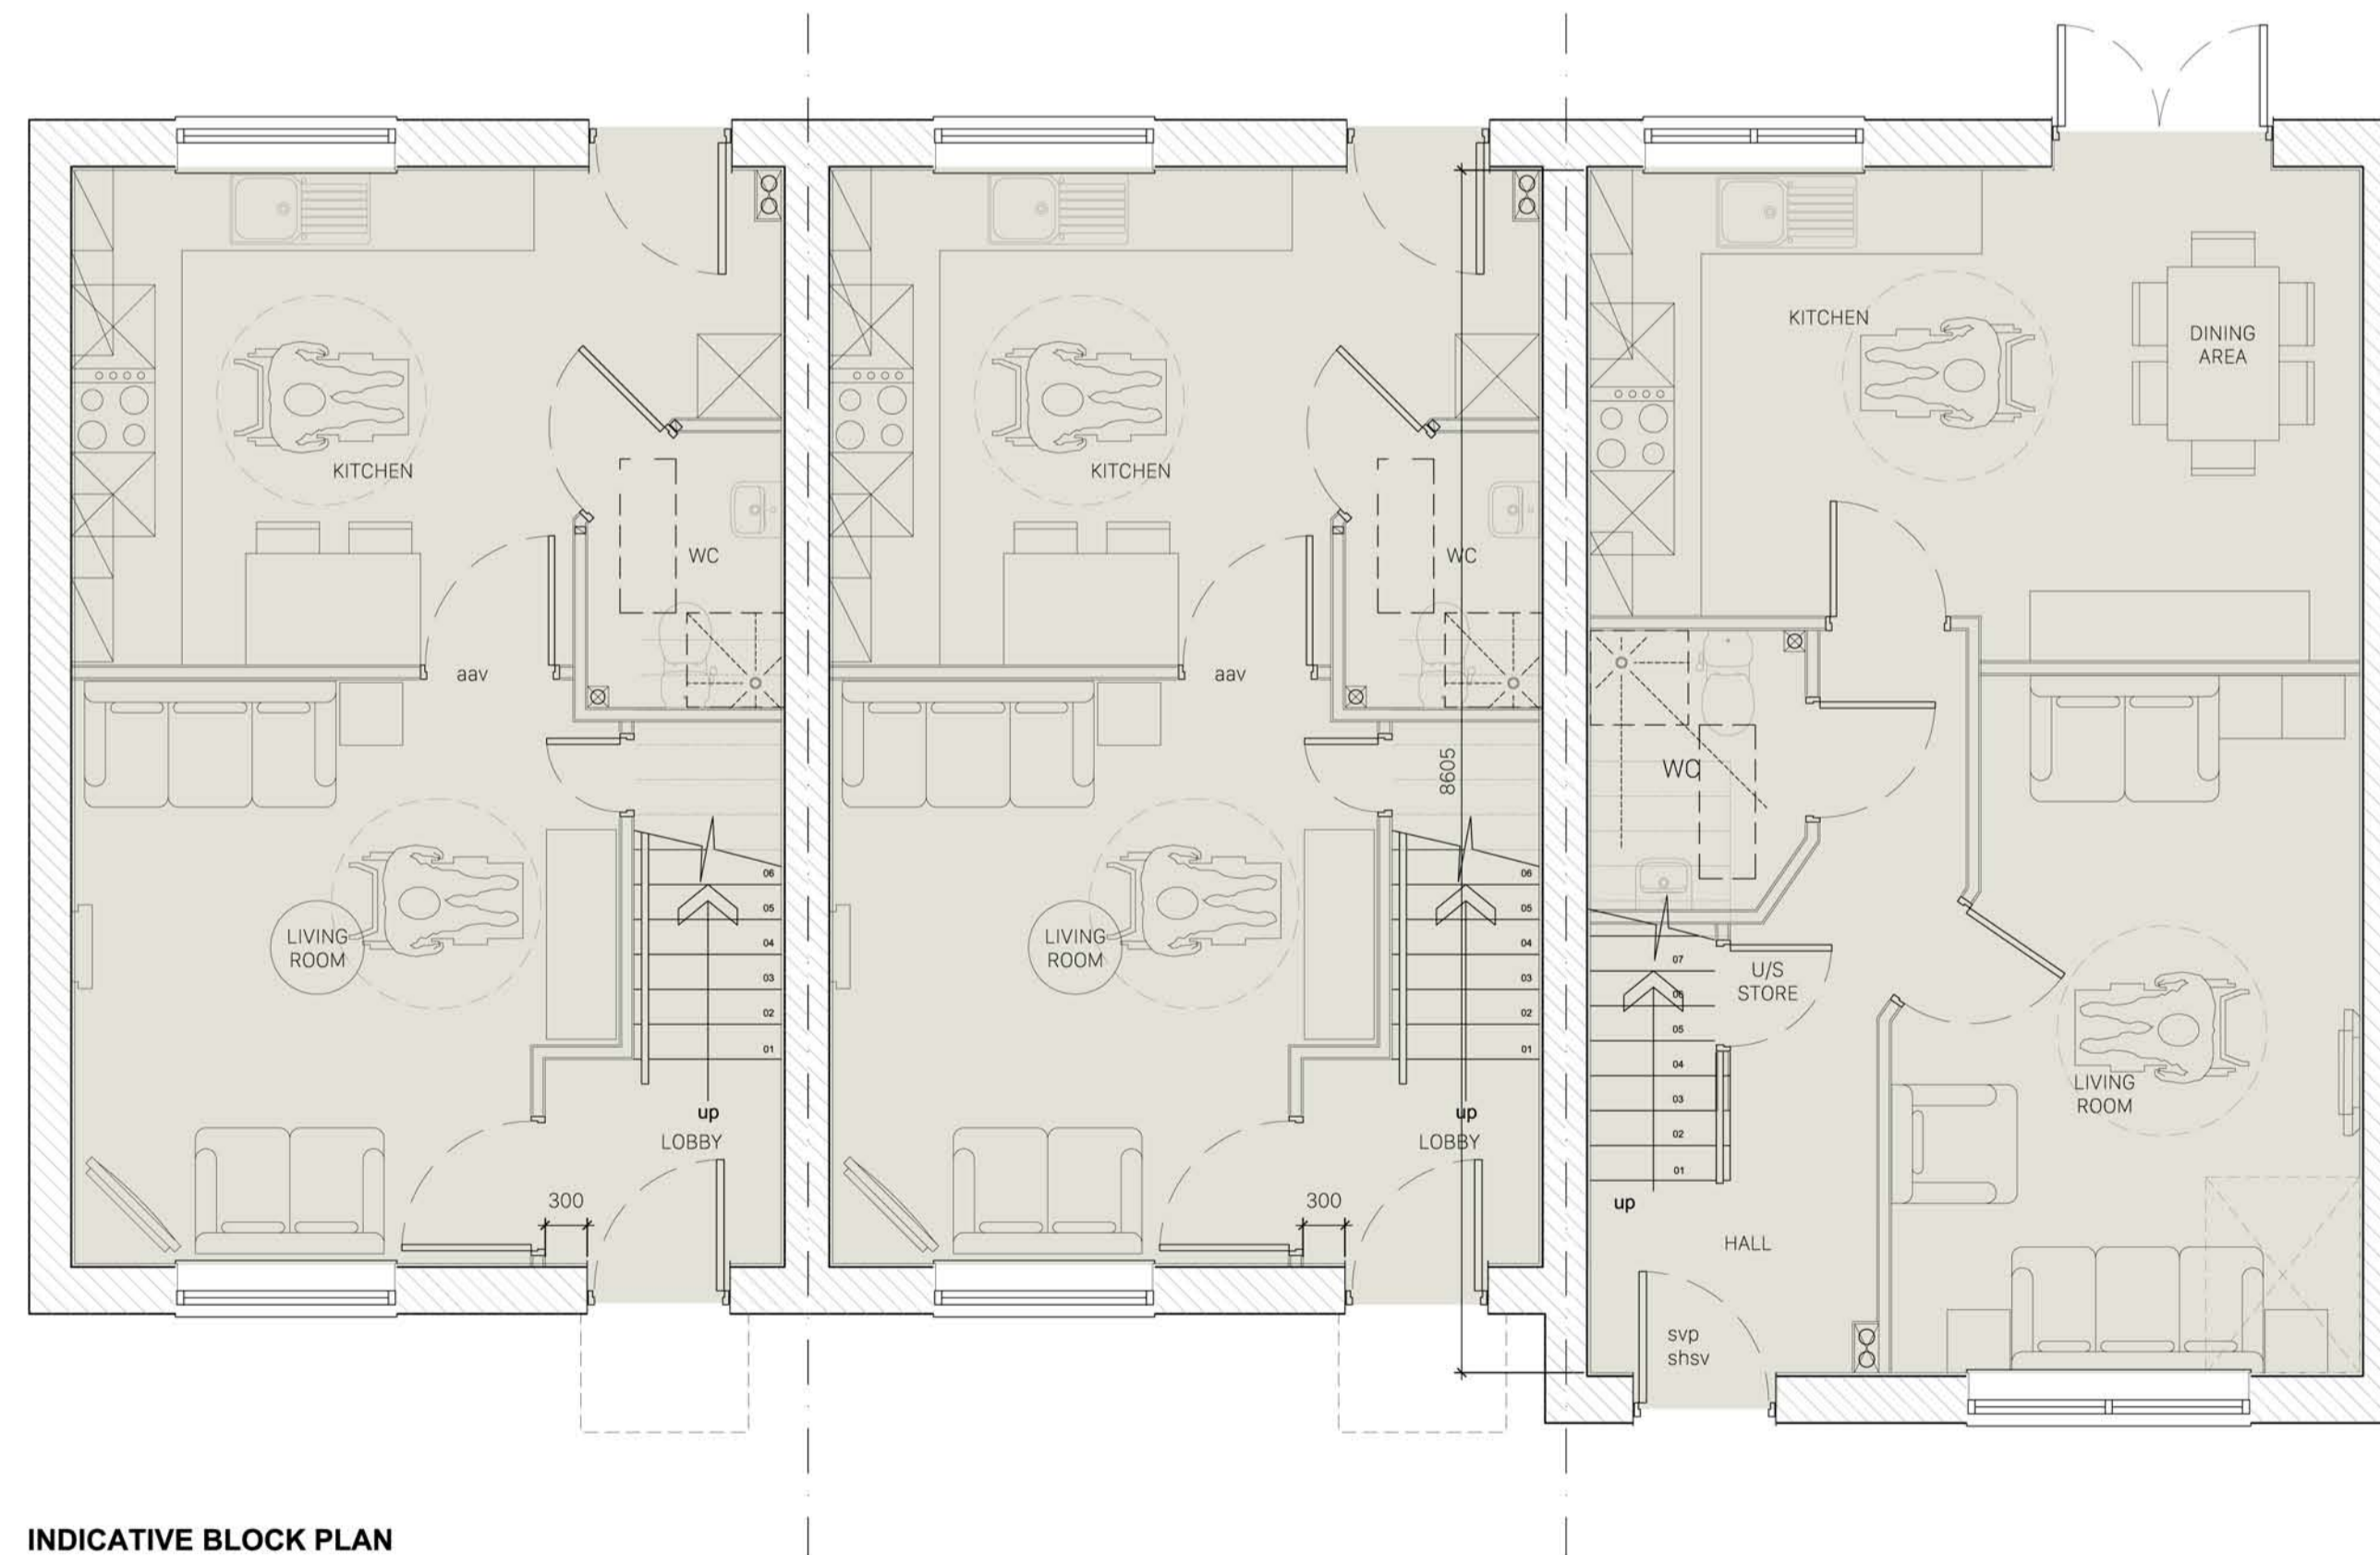

**Feature Property Elevations & Indicative Floor Plan**

Scale 1:50  
0 500 1000 2000 4000mm

27.12.2017	SJ
<b>INITIAL ISSUE</b>	
REVISION - DATE	DRWN - CHKD

**FOR APPROVAL**

Proposed Development  
Dobshill Depot  
Chester Road  
CH5 3LZ



Proposed Feature Property

Scale As indicated @ A1

**HALLIDAY CLARK**  
ARCHITECTS

Halliday Clark Limited T 01943 604 123  
21 The Grove E info@hallidayclark.co.uk  
Ilkley LS29 9LW W hallidayclark.co.uk

Dwg. No. 671.45 (--) 007 Rev. -