

NOTES

Drawing based on survey information provided by third party measured surveys. Any discrepancies to be reported to the architect.




PROPOSED FRONT ELEVATION
1:50 @ A1




PROPOSED REAR ELEVATION



PROPOSED SIDE ELEVATION
1:50 @ A1

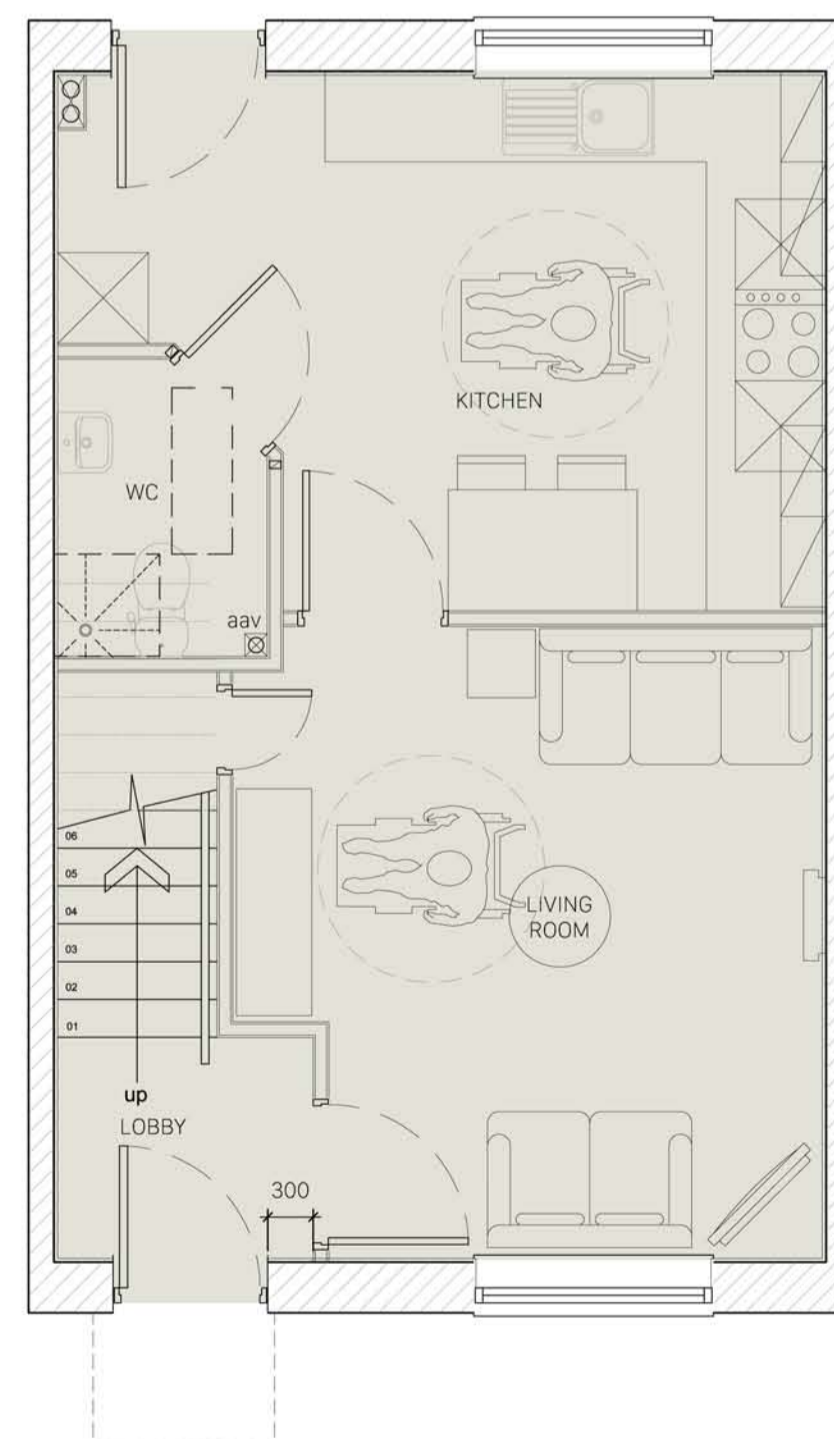

PROPOSED GROUND FLOOR PLAN

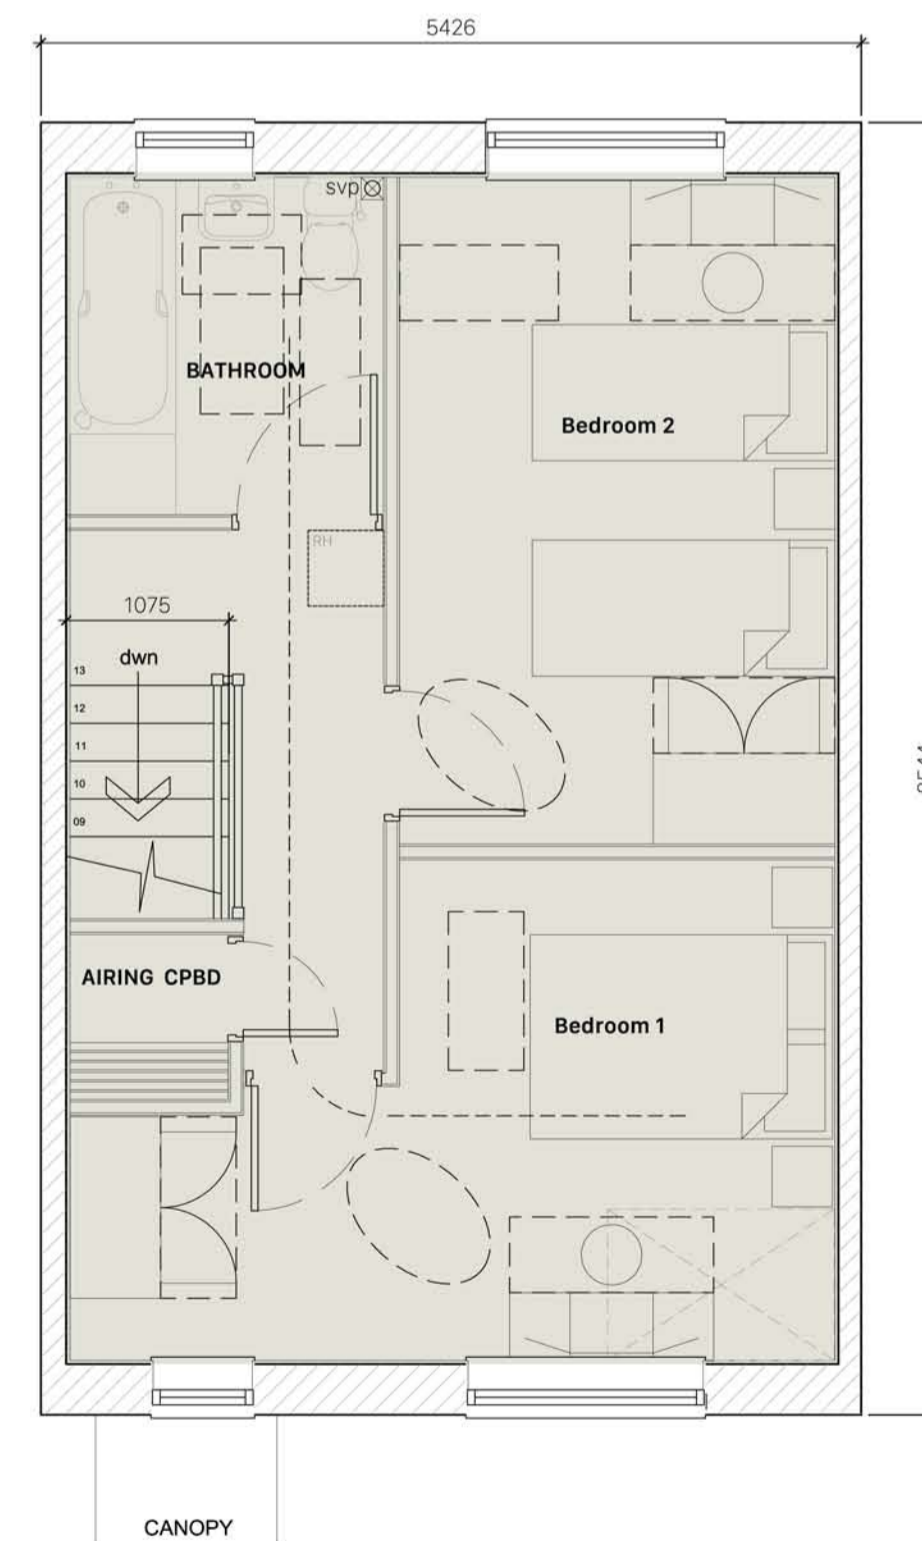

PROPOSED FIRST FLOOR PLAN

T1 Elevations & Floor Plan - 79sqm

Scale 1:50
0 500 1000 2000 4000mm

27.12.2017	SJ
INITIAL ISSUE	
REVISION - DATE	DRWN - CHKD

FOR APPROVAL

Proposed Development
Dobshill Depot
Chester Road
CH5 3LZ



Proposed House Type 1

Scale **As indicated @ A1**

HALLIDAY CLARK
ARCHITECTS

Halliday Clark Limited T 01943 604 123
21 The Grove E info@hallidayclark.co.uk
Ilkley LS29 9LW W hallidayclark.co.uk

Dwg. No. **671.45 (--) 002** Rev. -