
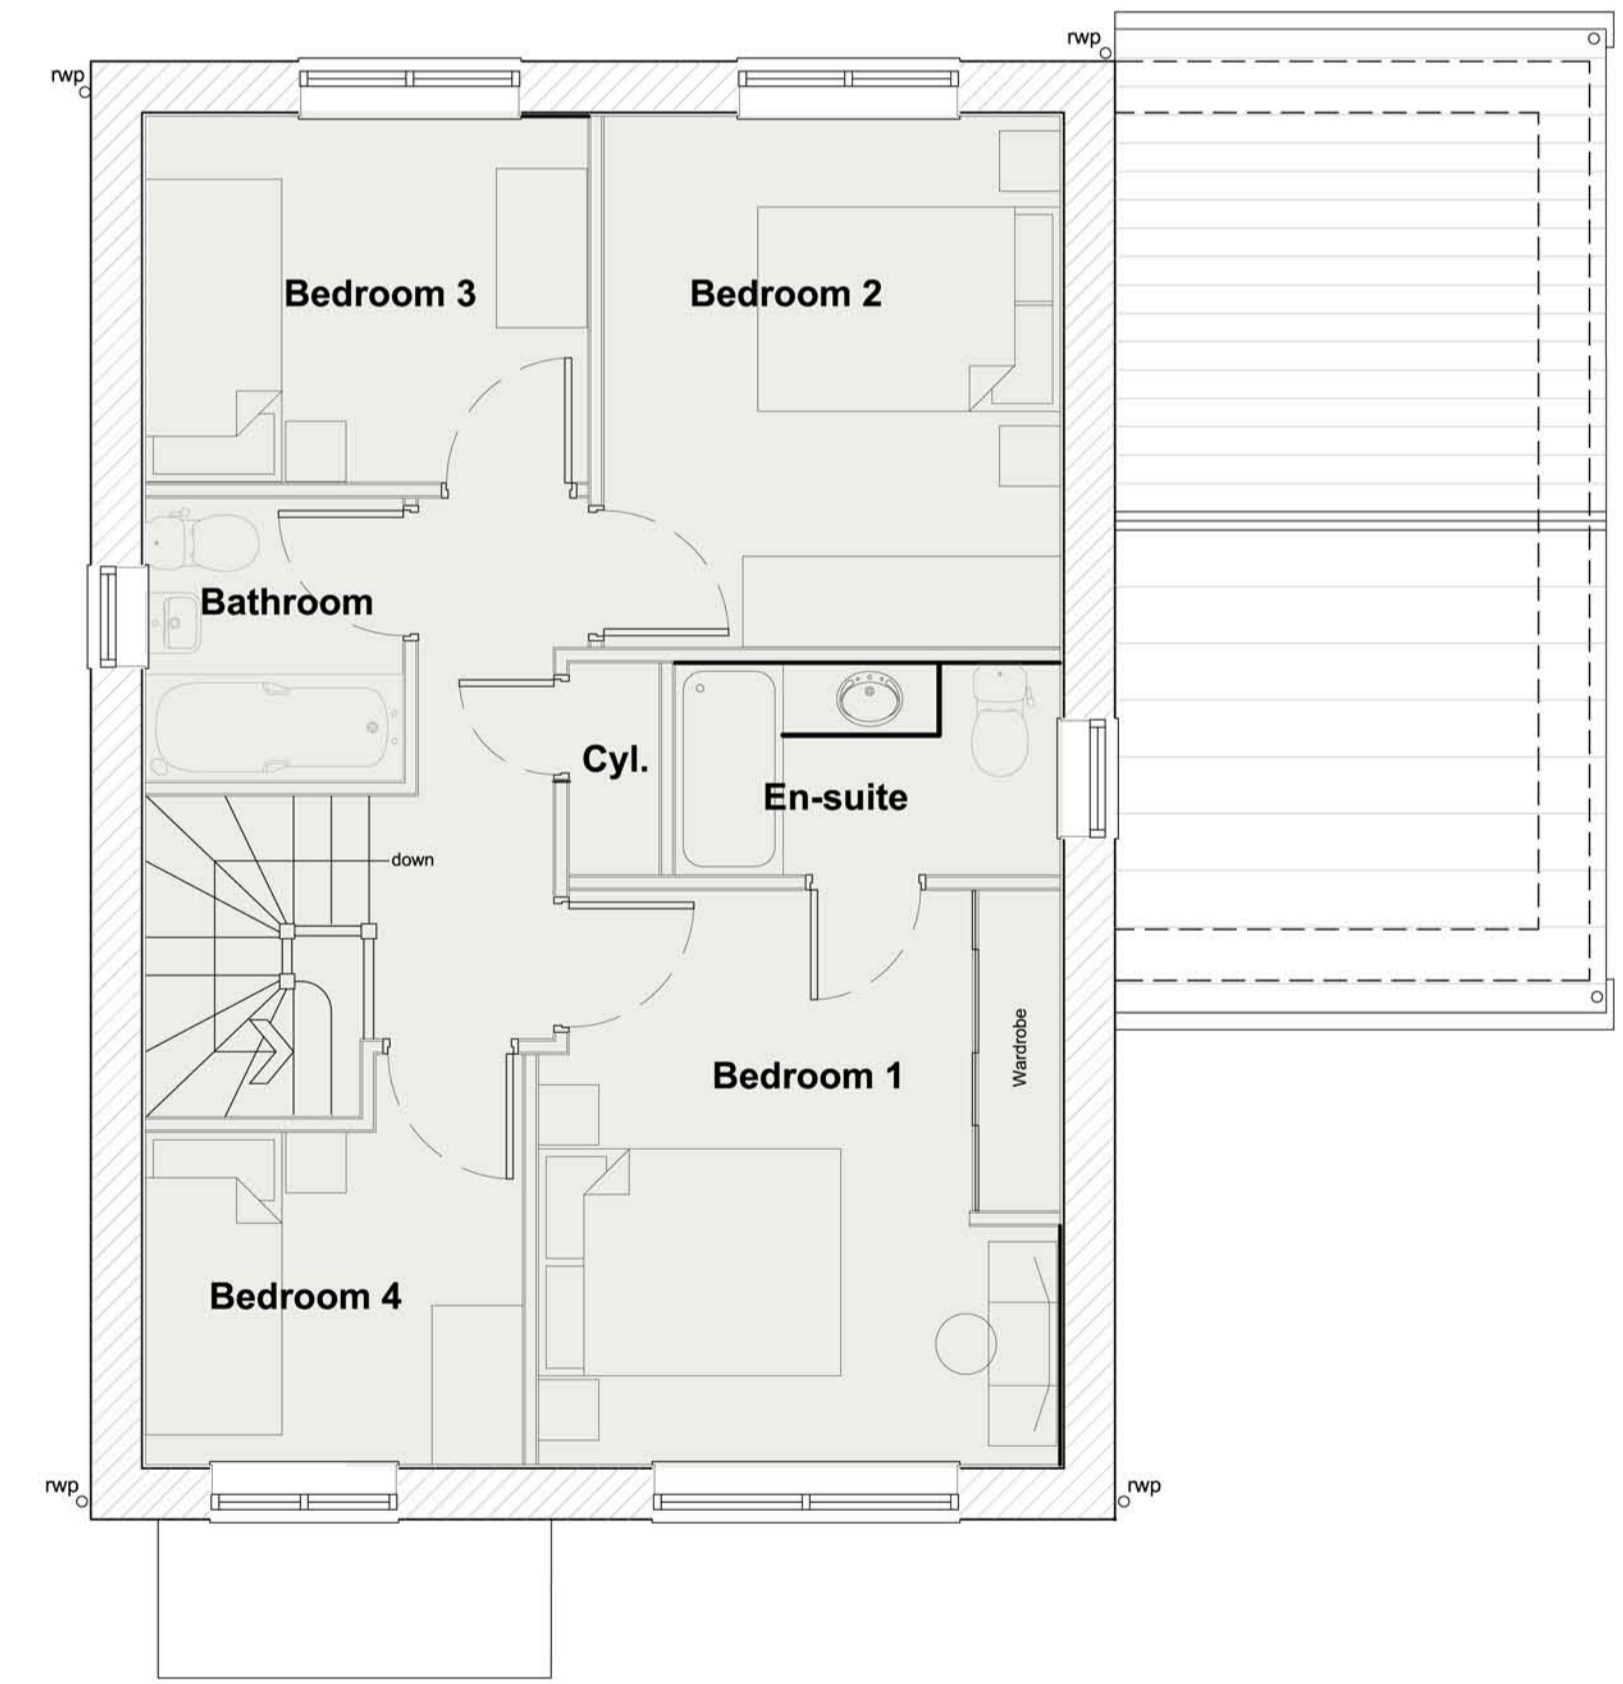


The details shown on this drawing are confidential and the drawing is the exclusive property of Halliday Clark Limited. No use, copy or disclosure of the drawing may be made without our permission and it is to be returned to Halliday Clark Limited when required. Halliday Clark Limited take no responsibility for the use of this drawing for any purpose other than for that which it was intended. All dimensions are in millimeters unless stated otherwise. All dimensions should be verified on site prior to commencement of works. Do not scale from this drawing. All works must be in accordance with British Standards, EC Standards, Health & Safety at work act & all other relevant regulations & Bye Laws. Any discrepancies should be brought to the attention of Halliday Clark Limited.

NOTES

Drawing based on survey information provided by third party measured surveys. Any discrepancies to be reported to the architect.

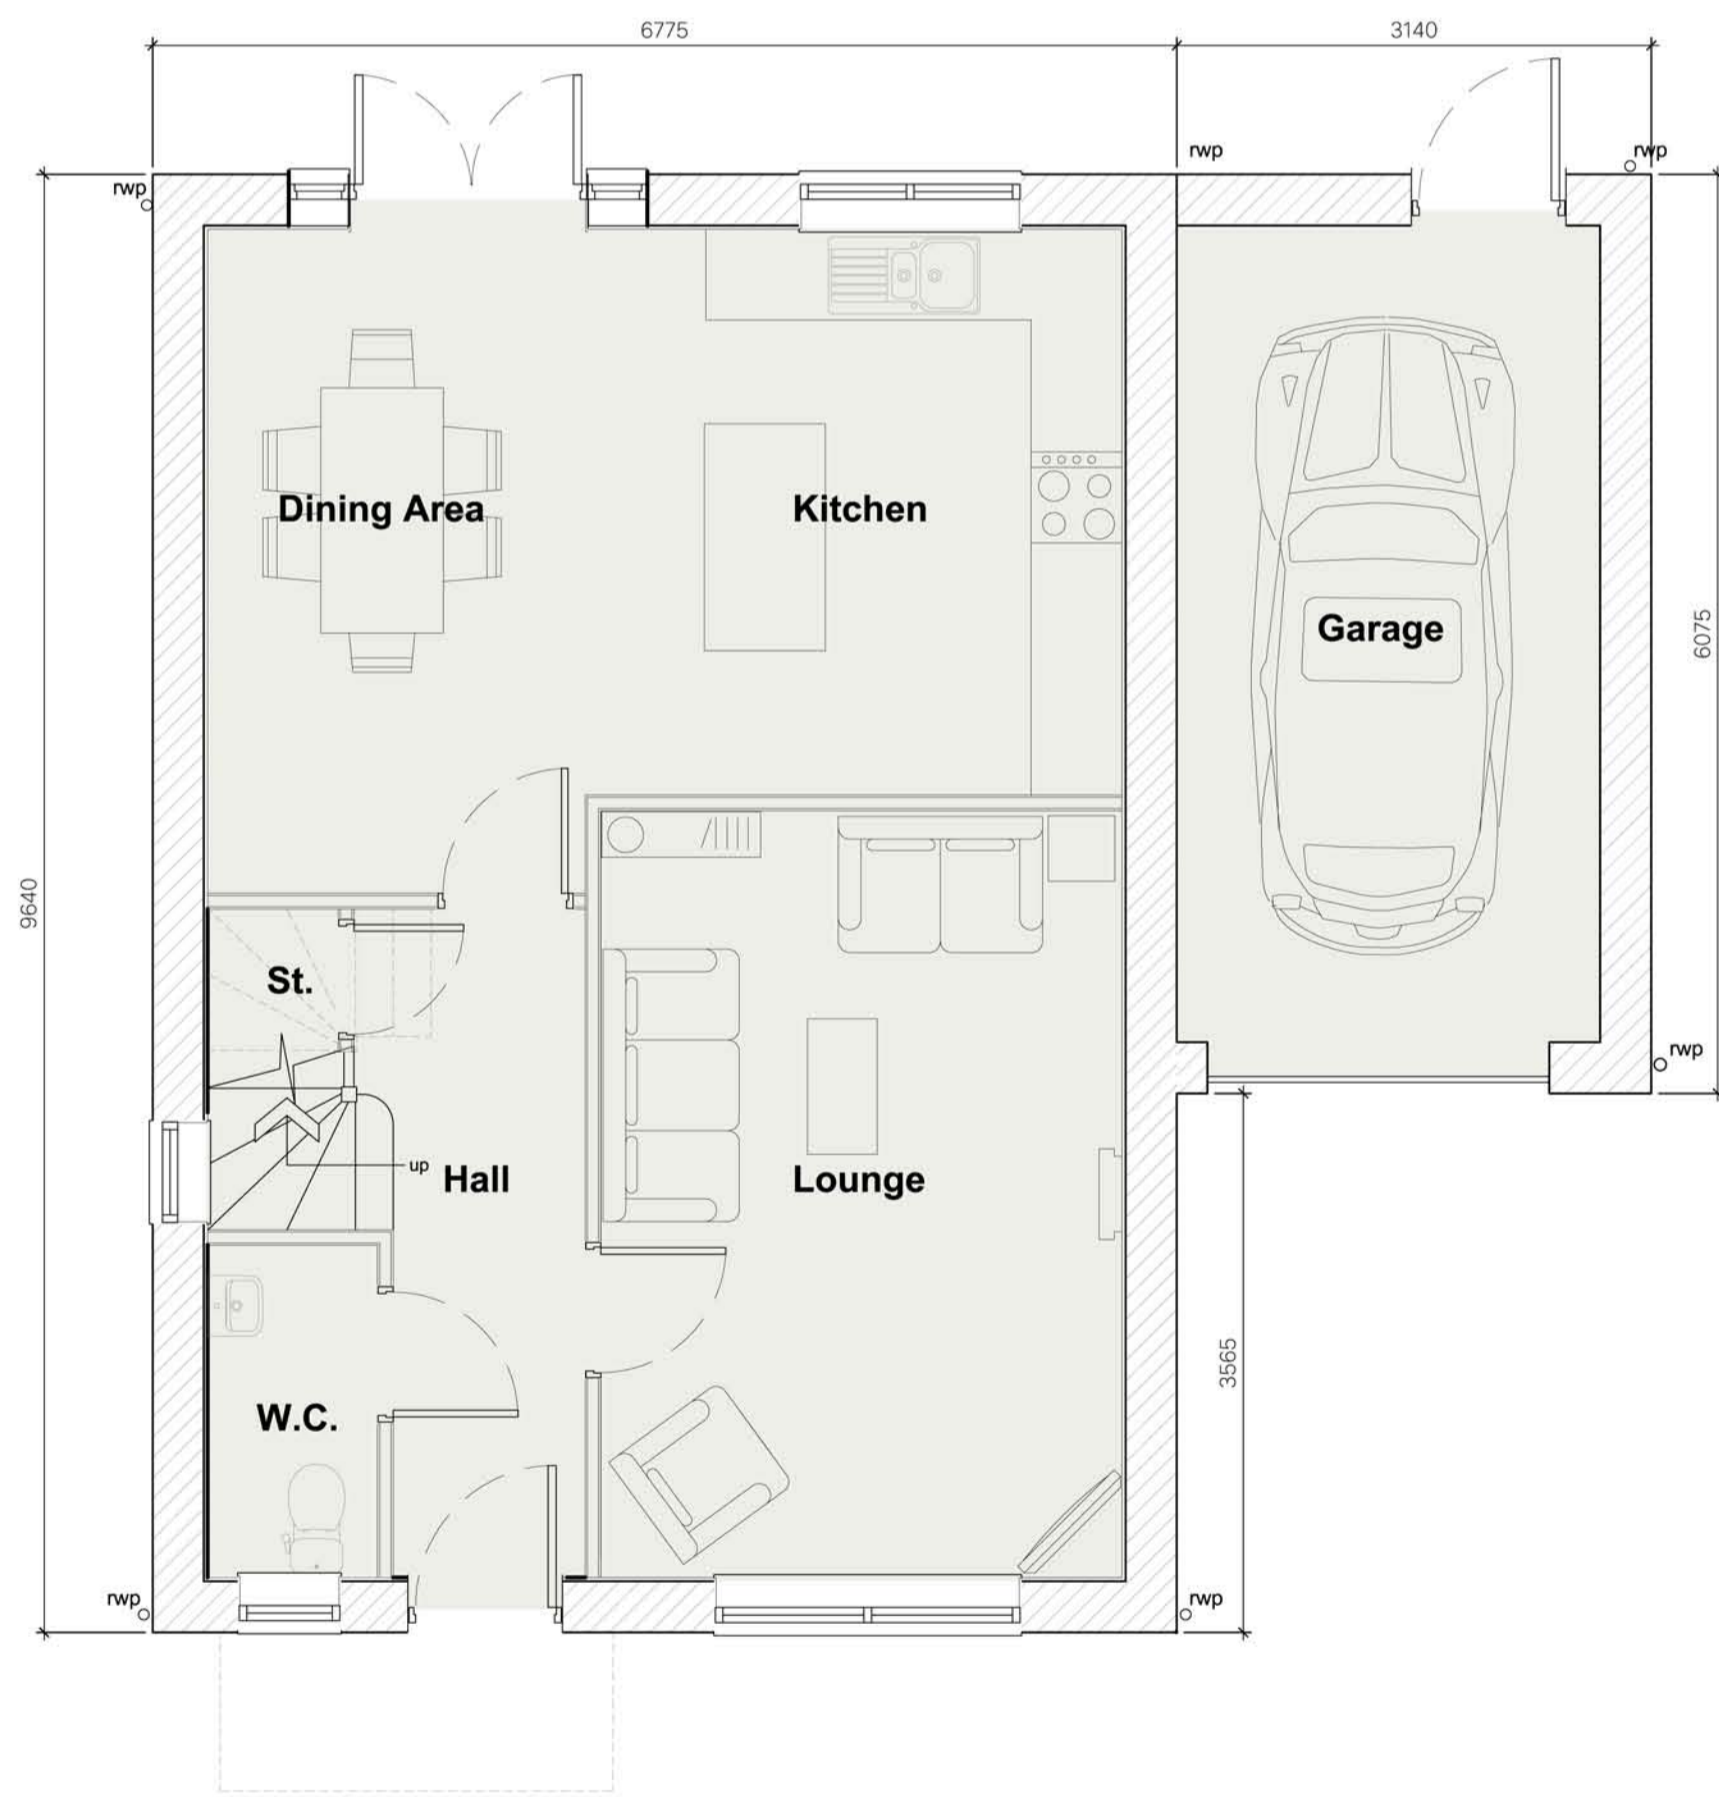

T15 Elevations & Floor Plan - 108sqm

Scale 1:50
0 500 1000 2000 4000mm

| | |
|-----------------|-------------|
| 27.12.2017 | SJ |
| INITIAL ISSUE | |
| REVISION - DATE | DRWN - CHKD |

FOR APPROVAL

Proposed Development
Dobshill Depot
Chester Road
CH5 3LZ



Proposed House Type 15

Scale As indicated @ A1

HALLIDAY CLARK
ARCHITECTS

Halliday Clark Limited T 01943 604 123
21 The Grove E info@hallidayclark.co.uk
Ilkley LS29 9LW W hallidayclark.co.uk

Dwg. No. 671.45 (--) 004 Rev. -