



The details shown on this drawing are confidential and the drawing is the exclusive property of Halliday Clark Limited. No use, copy or disclosure of the drawing may be made without our permission and it is to be returned to Halliday Clark Limited when required. Halliday Clark Limited take no responsibility for the use of this drawing for any purpose other than for that which it was intended. All dimensions are in millimeters unless stated otherwise. All dimensions should be verified on site prior to commencement of works. Do not scale from this drawing. All works must be in accordance with British Standards, EC Standards, Health & Safety at work act & all other relevant regulations & Bye Laws. Any discrepancies should be brought to the attention of Halliday Clark Limited.

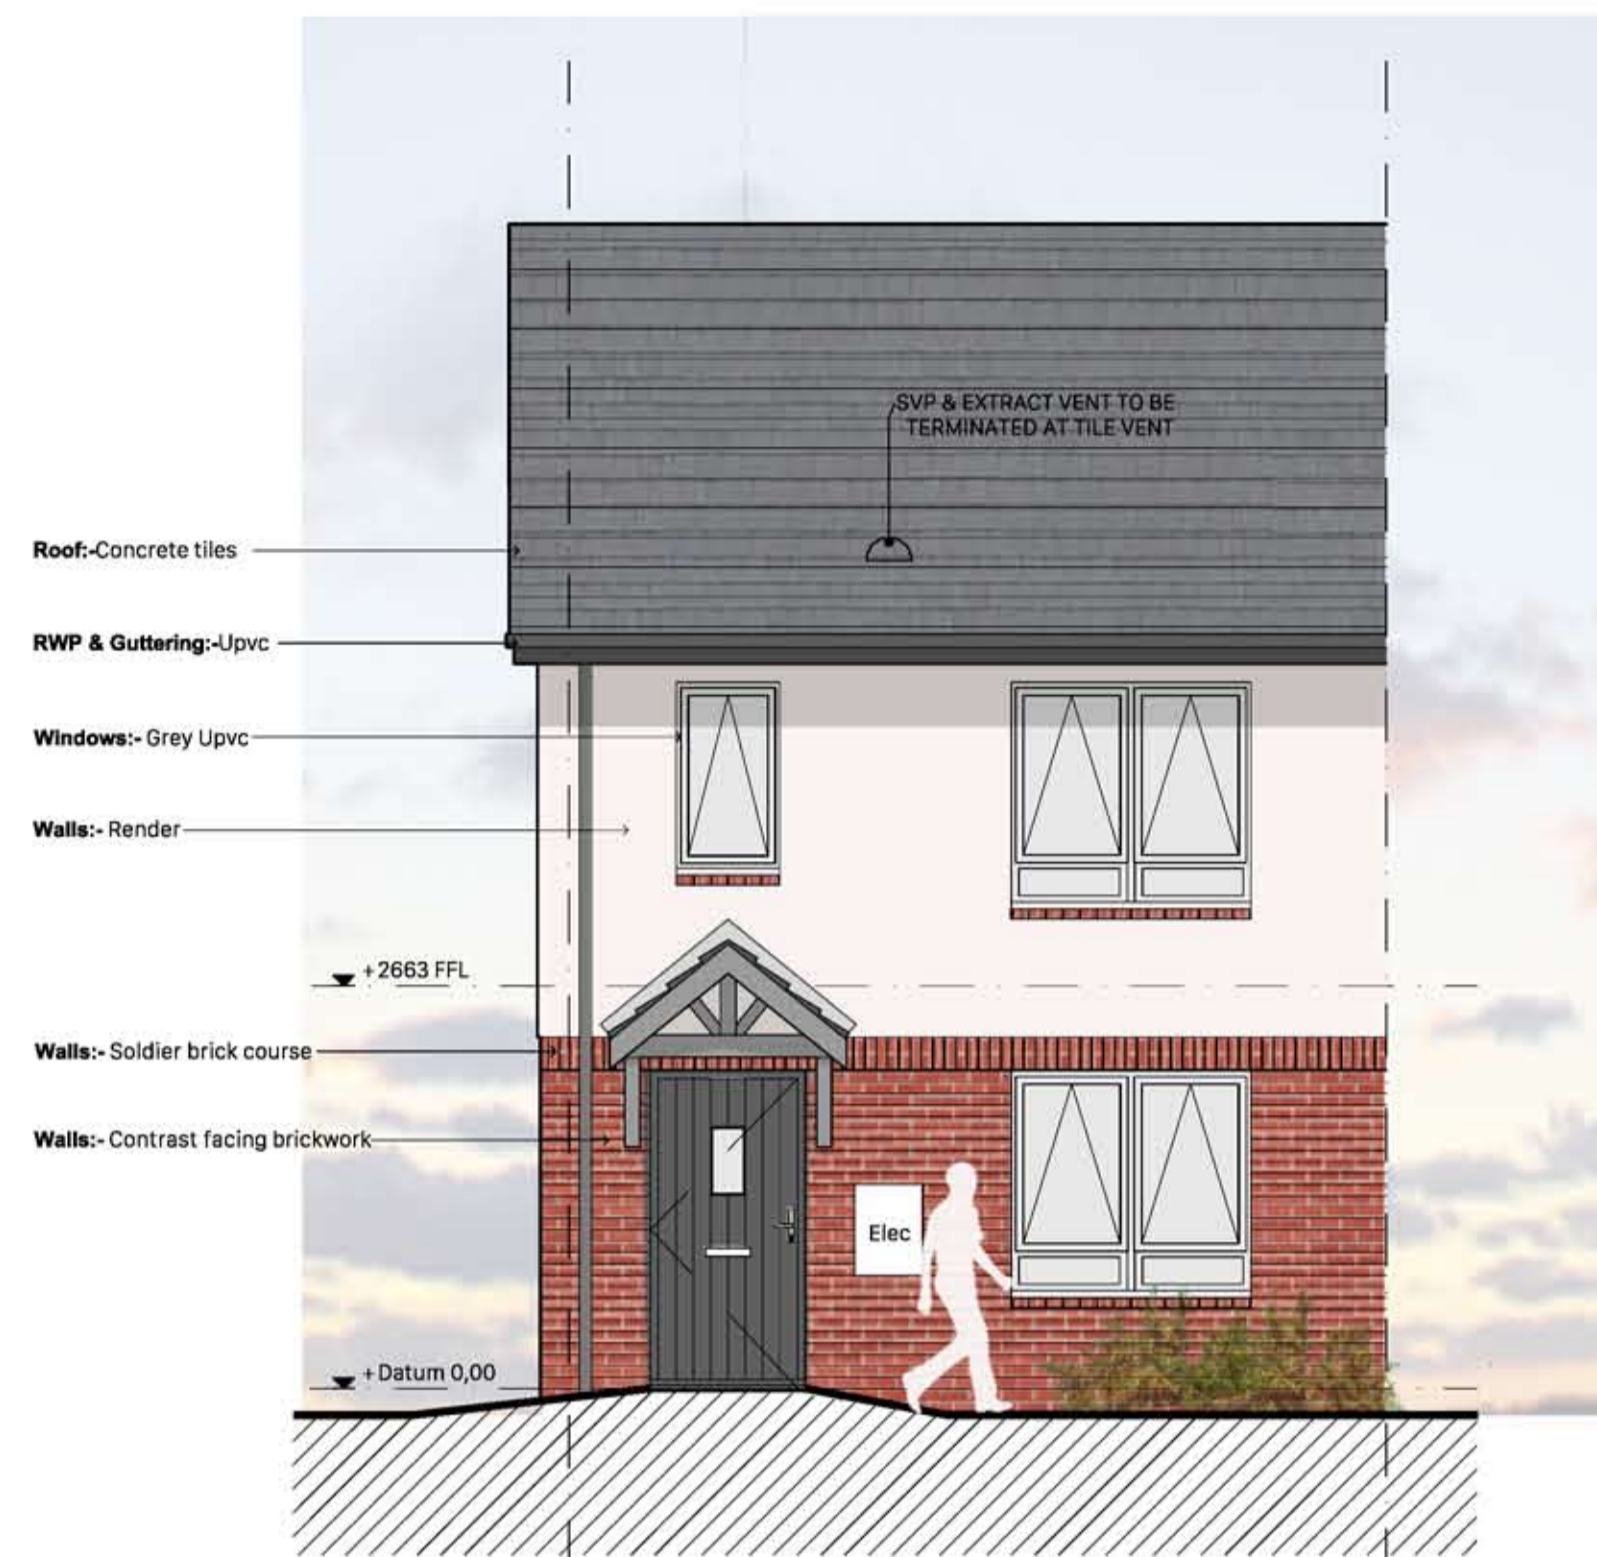


House Type 01
PROPOSED FRONT ELEVATION




House Type 01
PROPOSED REAR ELEVATION

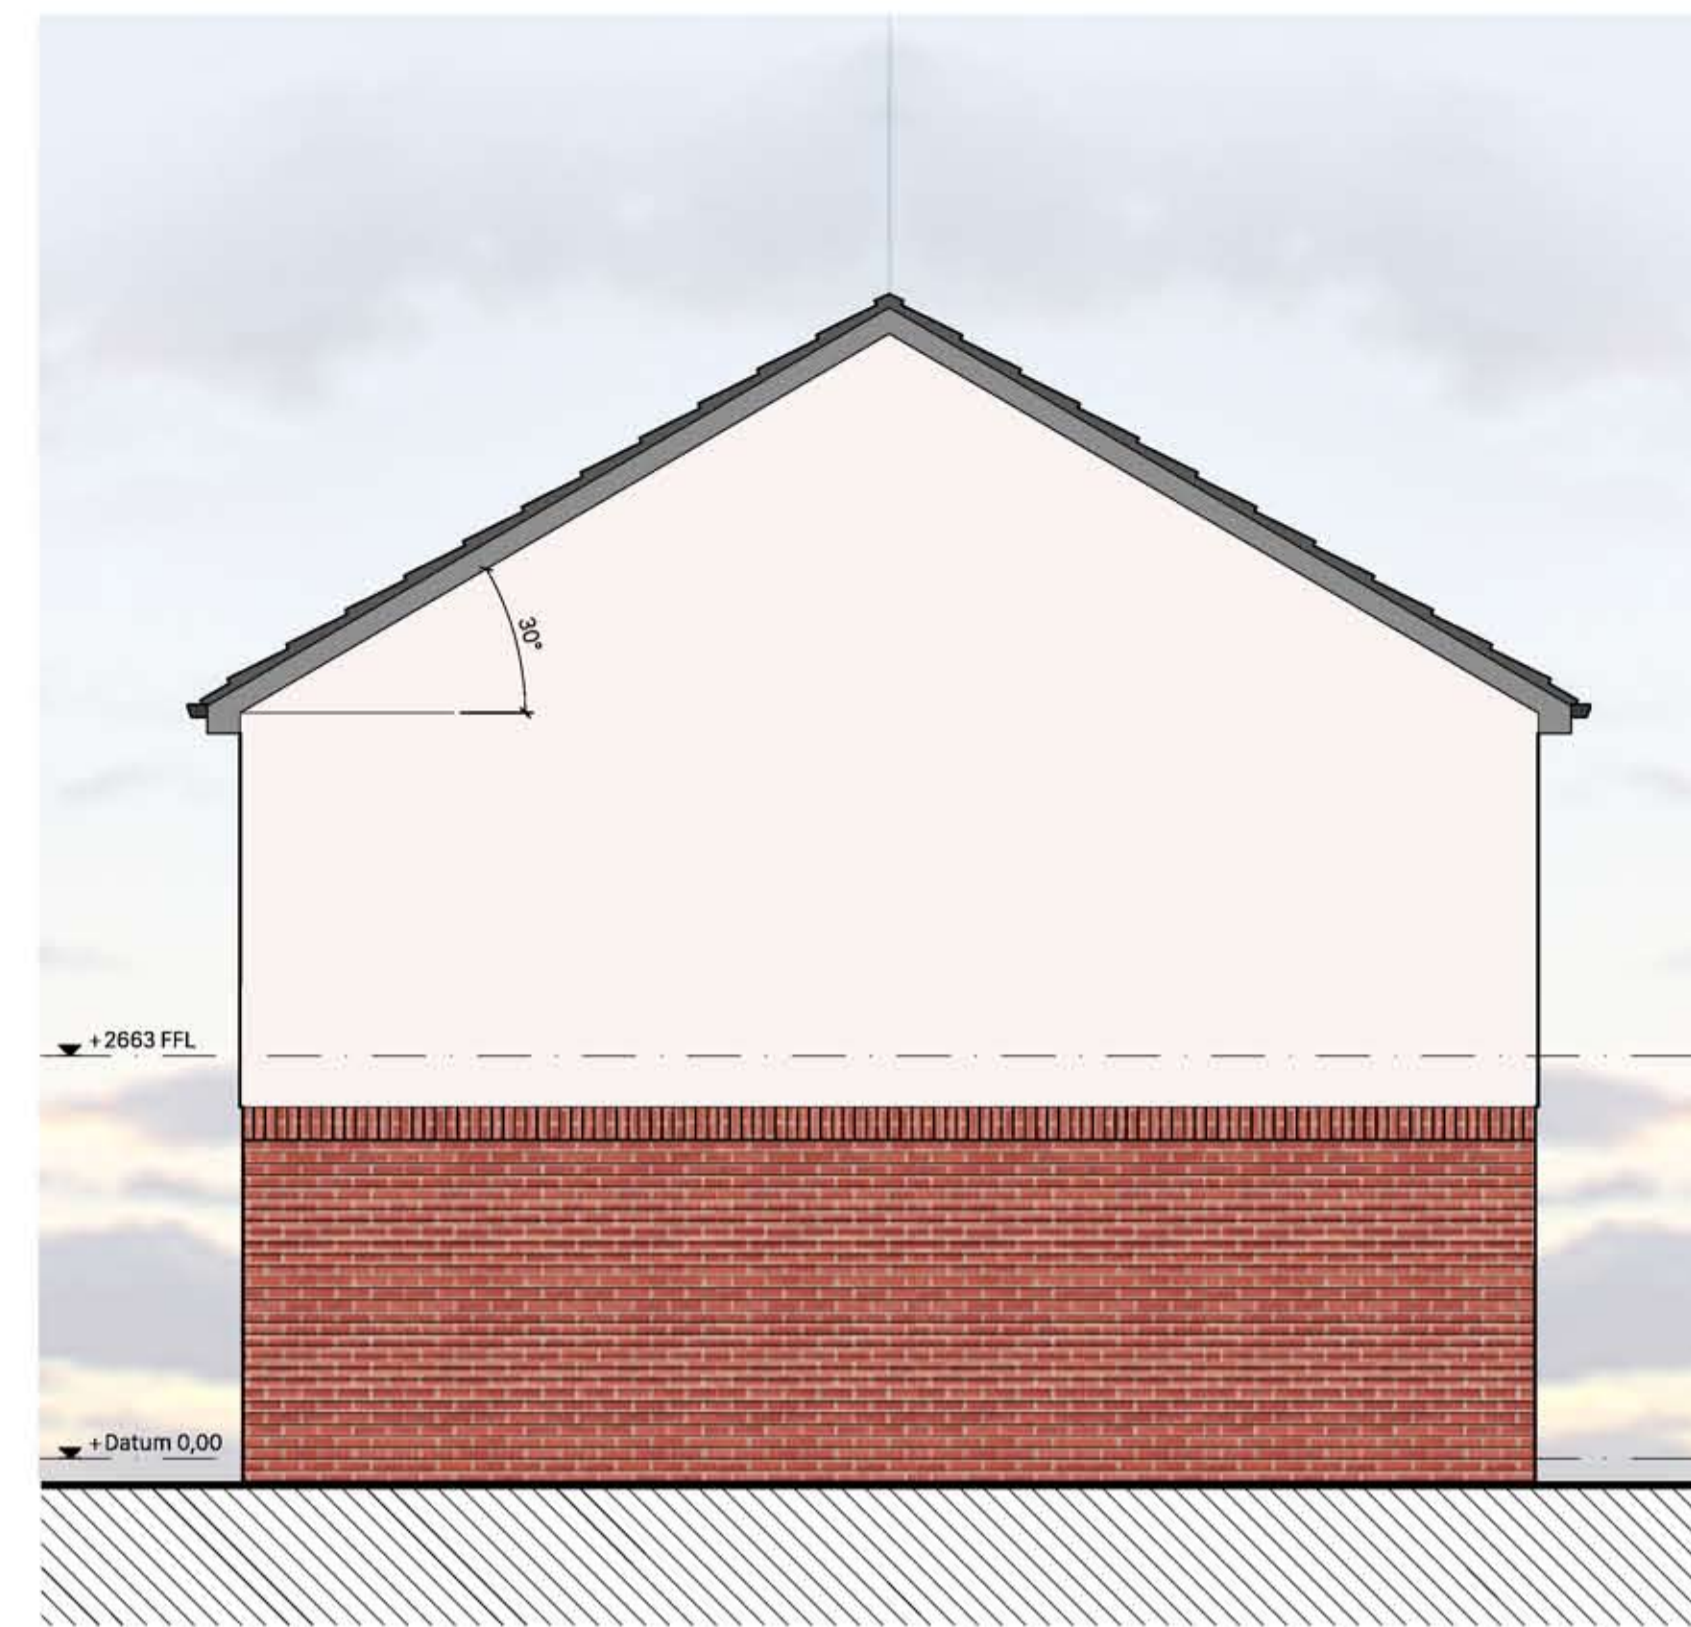

House Type 01
PROPOSED SIDE ELEVATION

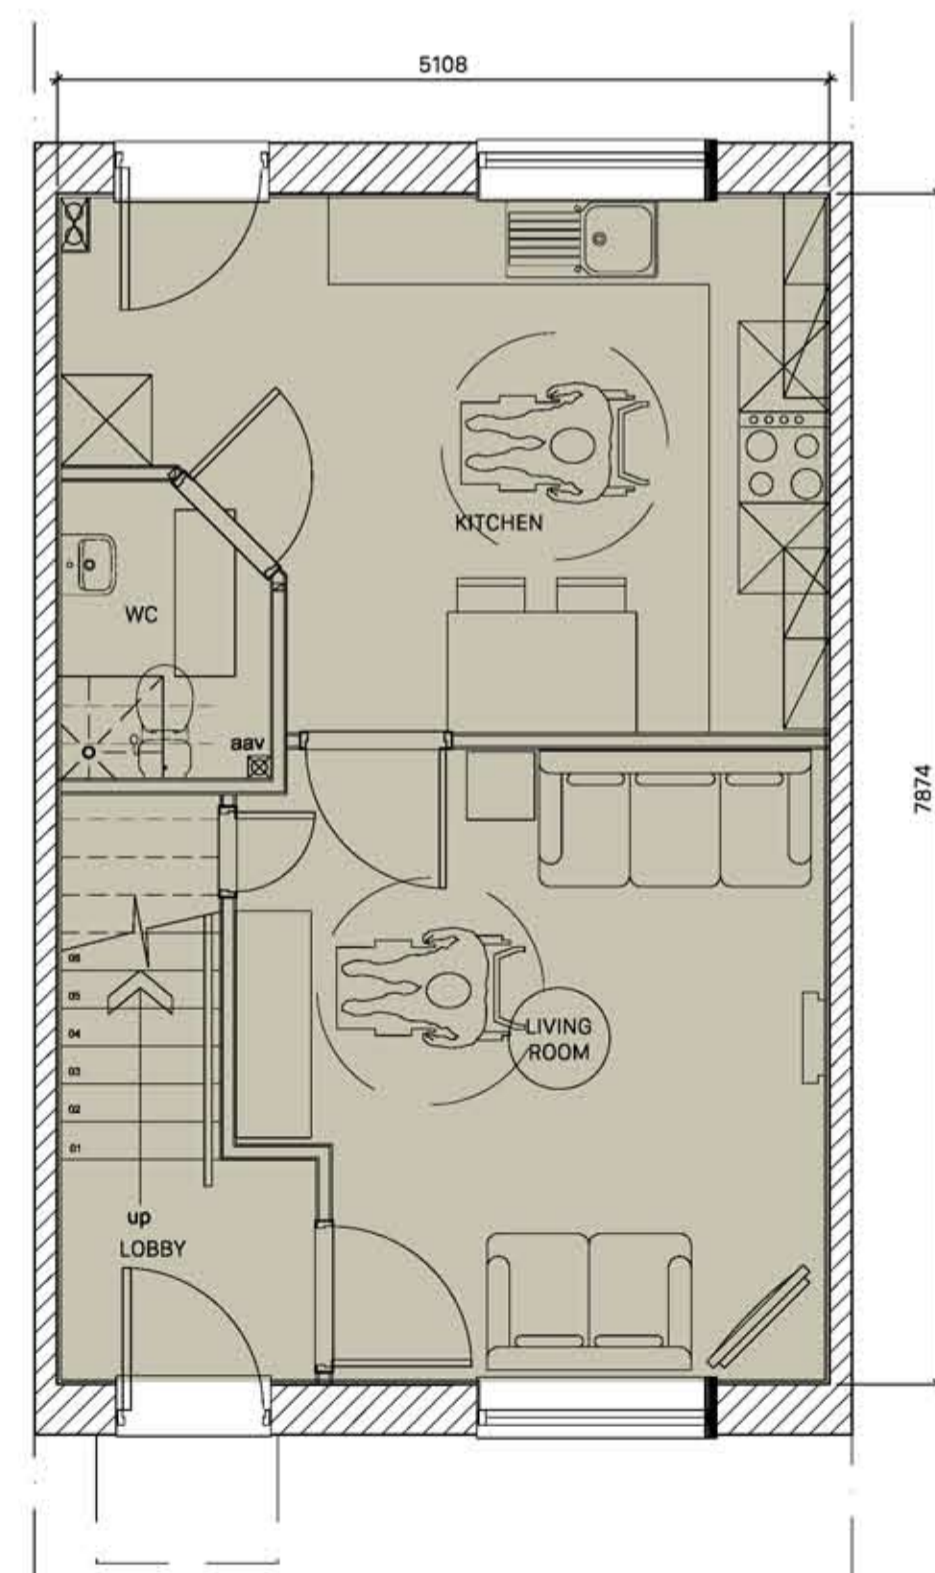

PROPOSED GROUND FLOOR PLAN

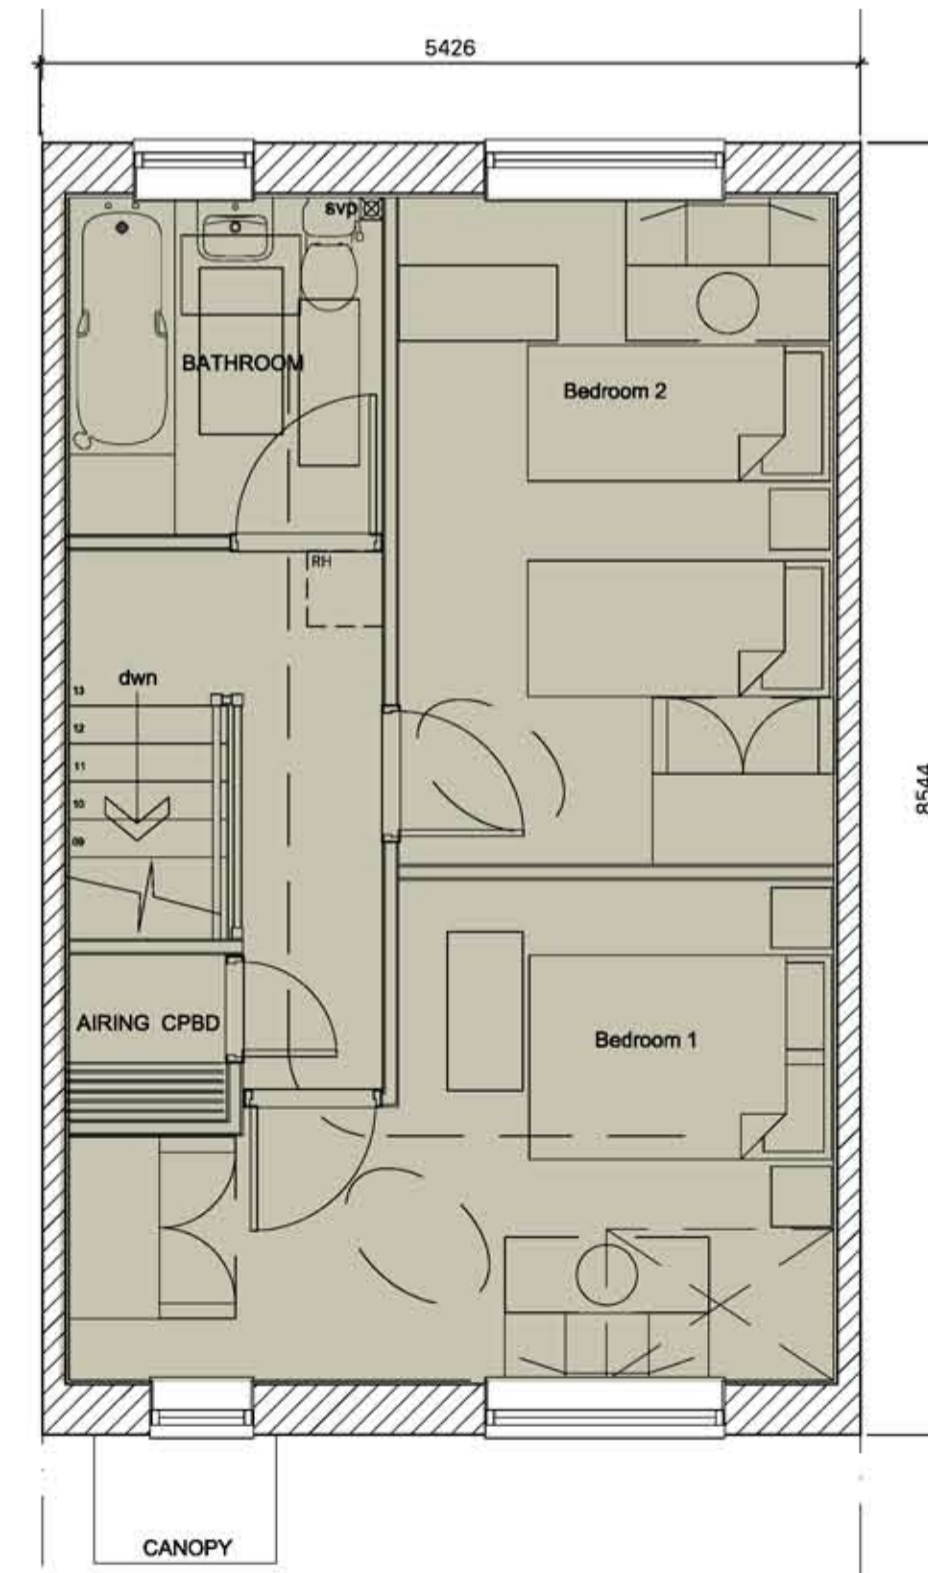

PROPOSED FIRST FLOOR PLAN

T1 Elevations & Floor Plan - 79sqm

Scale 1:50
0 500 1000 2000 4000mm

07.12.2017	SAE	SJ
INITIAL ISSUE		
REVISION - DATE	DRWN	CHKD

FOR COMMENT

RESIDENTIAL DEVELOPMENT
NANT-Y-GRO, GRONANT
PRESTATYN
LL19 9UA

FOR
WATES RESIDENTIAL

PROPOSED HOUSE TYPE 1

Scale 1:50 @ A1

HALLIDAY CLARK
ARCHITECTS

Halliday Clark Limited T 01943 604 123
21 The Grove E info@hallidayclark.co.uk
Ilkley LS29 9LW W hallidayclark.co.uk

Dwg. No. 671.36 (-) 011 NG Rev. -