




The details shown on this drawing are confidential and the drawing is not to be used for any other project without the written permission of Halliday Clark Limited. Any reproduction or use of this drawing for any purpose other than that for which it was intended, without the written permission of Halliday Clark Limited, is prohibited. All dimensions are in millimeters unless stated otherwise. All dimensions should be verified on site prior to commencement of work. Do not scale from this drawing. All works must be in accordance with British Standards, EC Regulations, Building Regulations, and any other applicable regulations & Byelaws. Any discrepancies should be brought to the attention of Halliday Clark Limited.

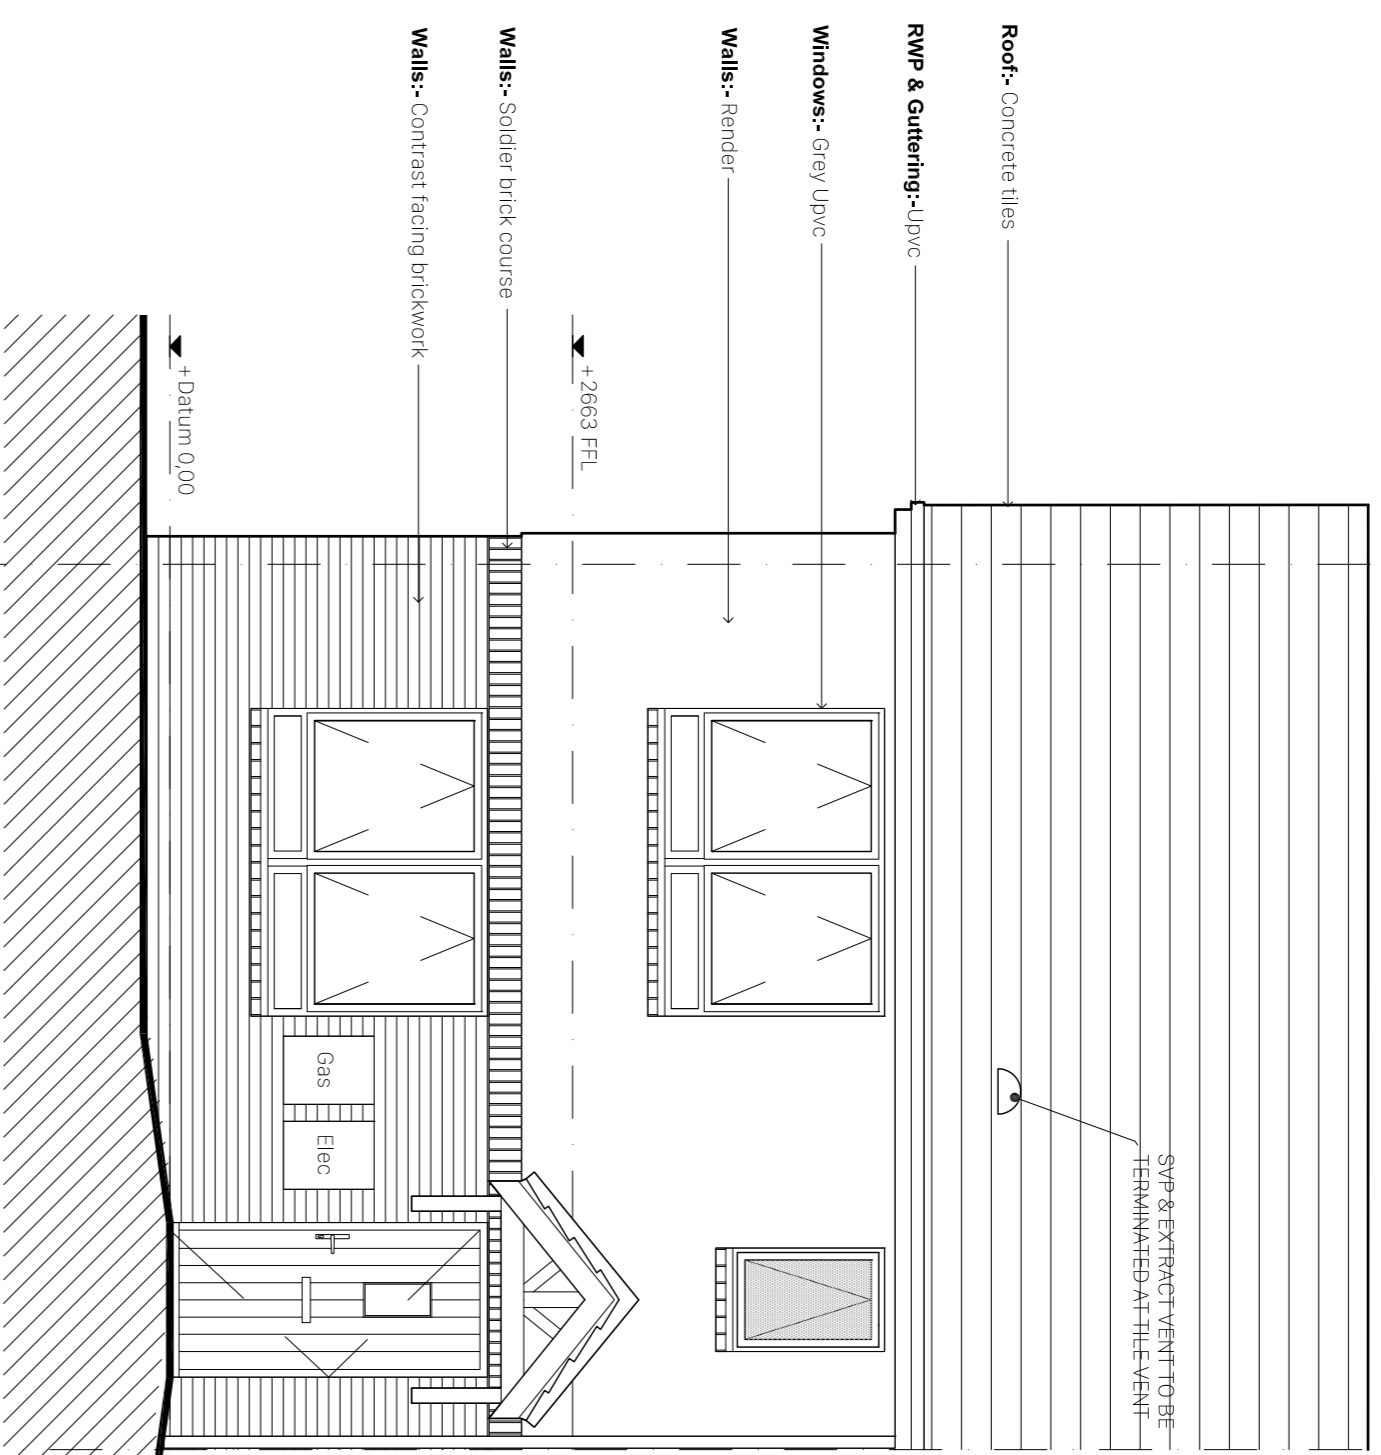


PROPOSED FRONT ELEVATION
House Type 02

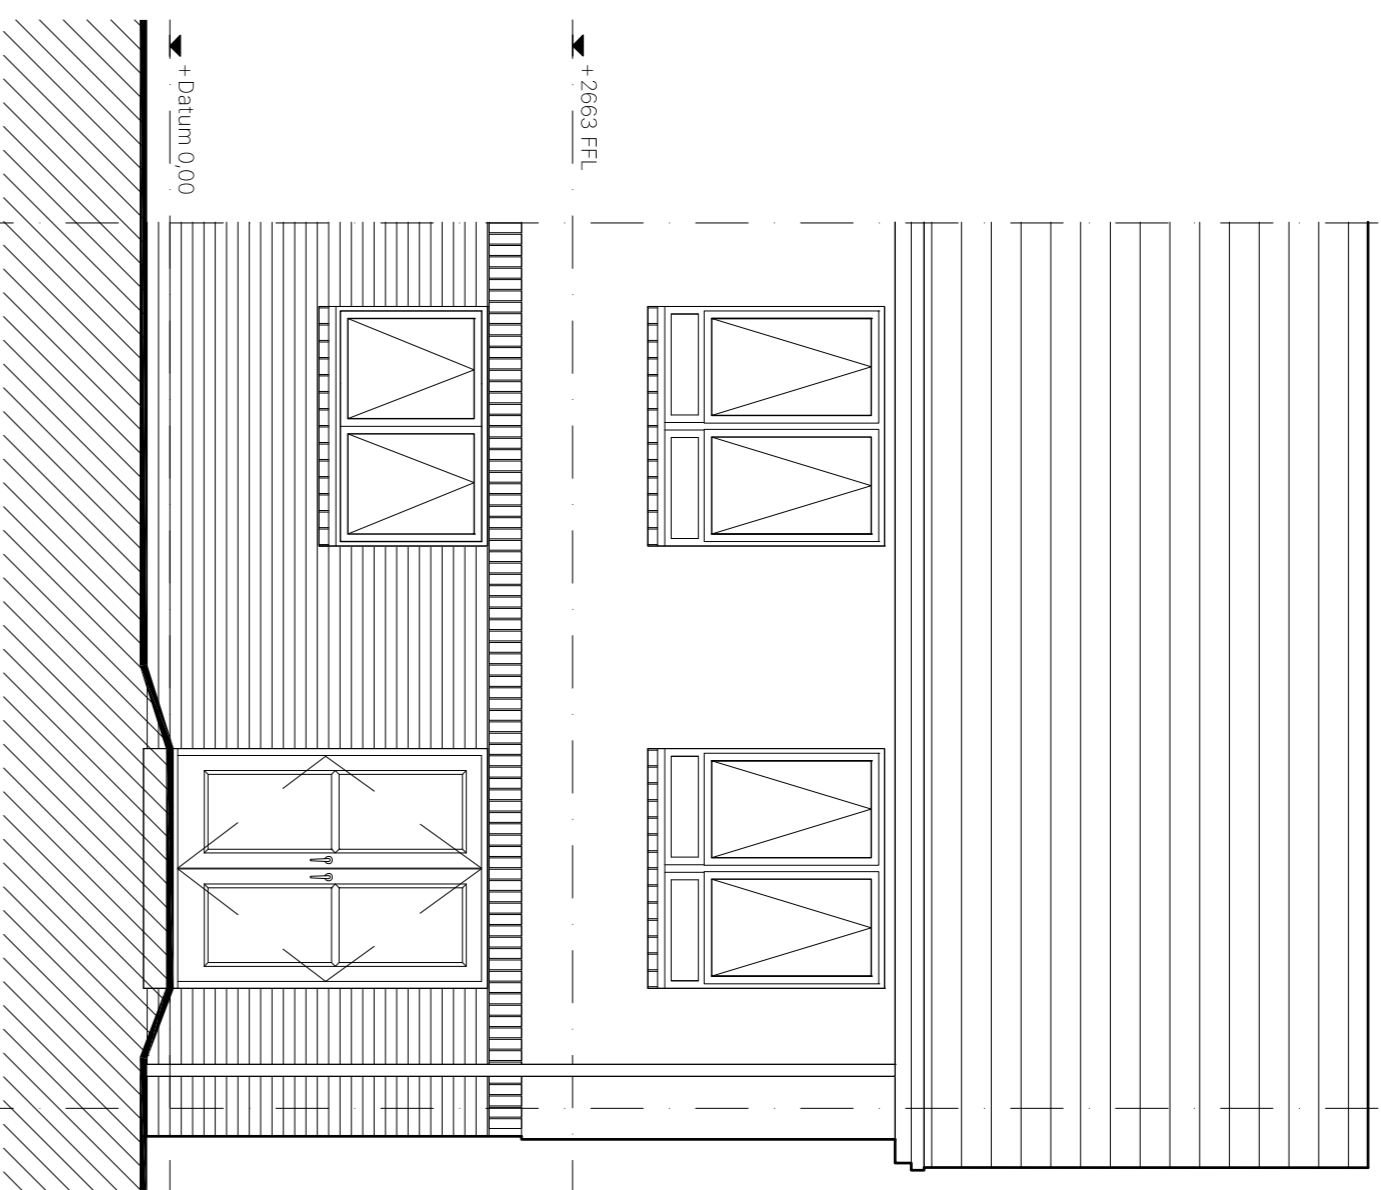


PROPOSED REAR ELEVATION
House Type 02

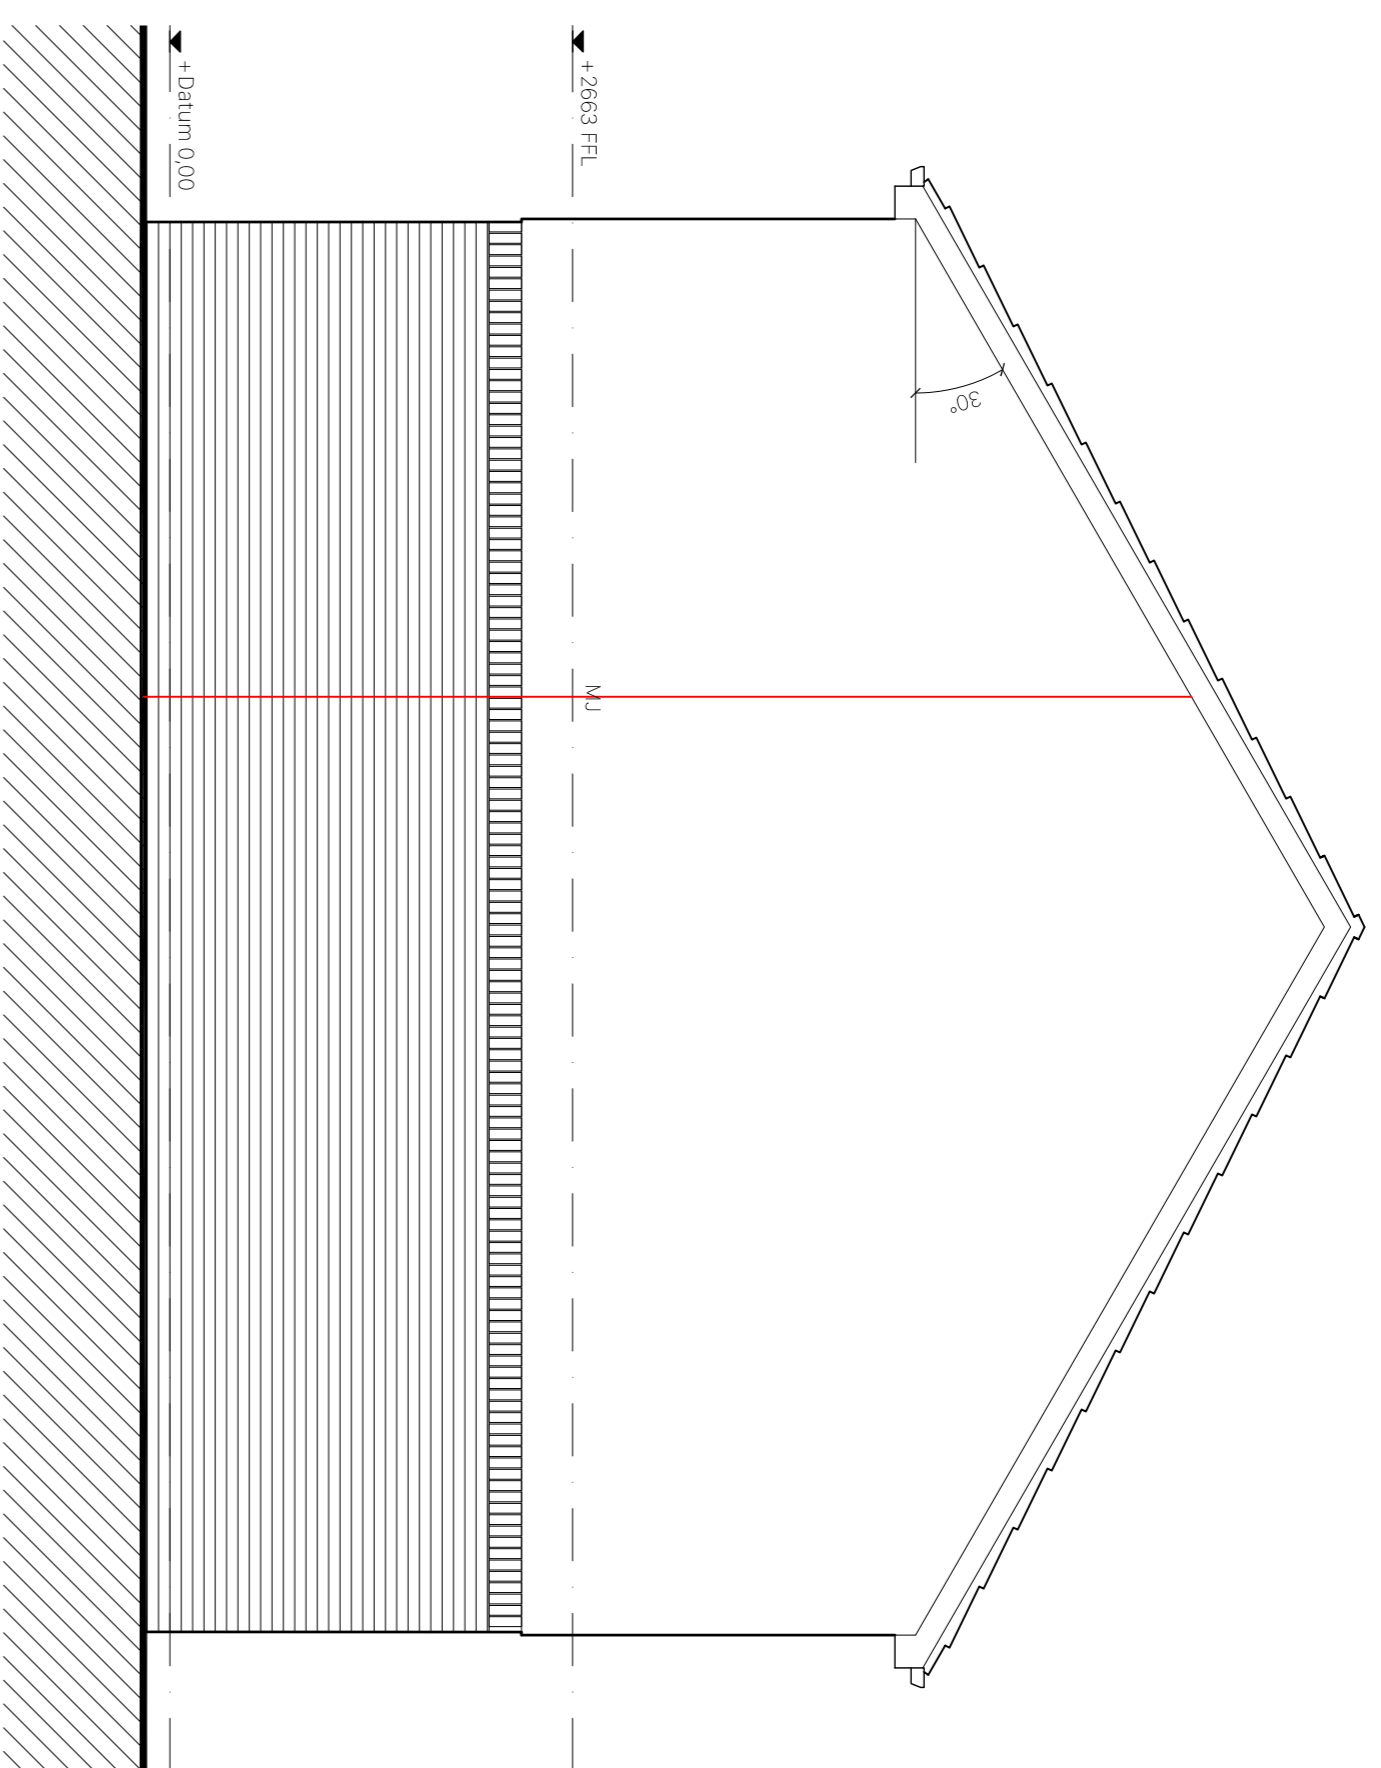

PROPOSED SIDE ELEVATION
House Type 02

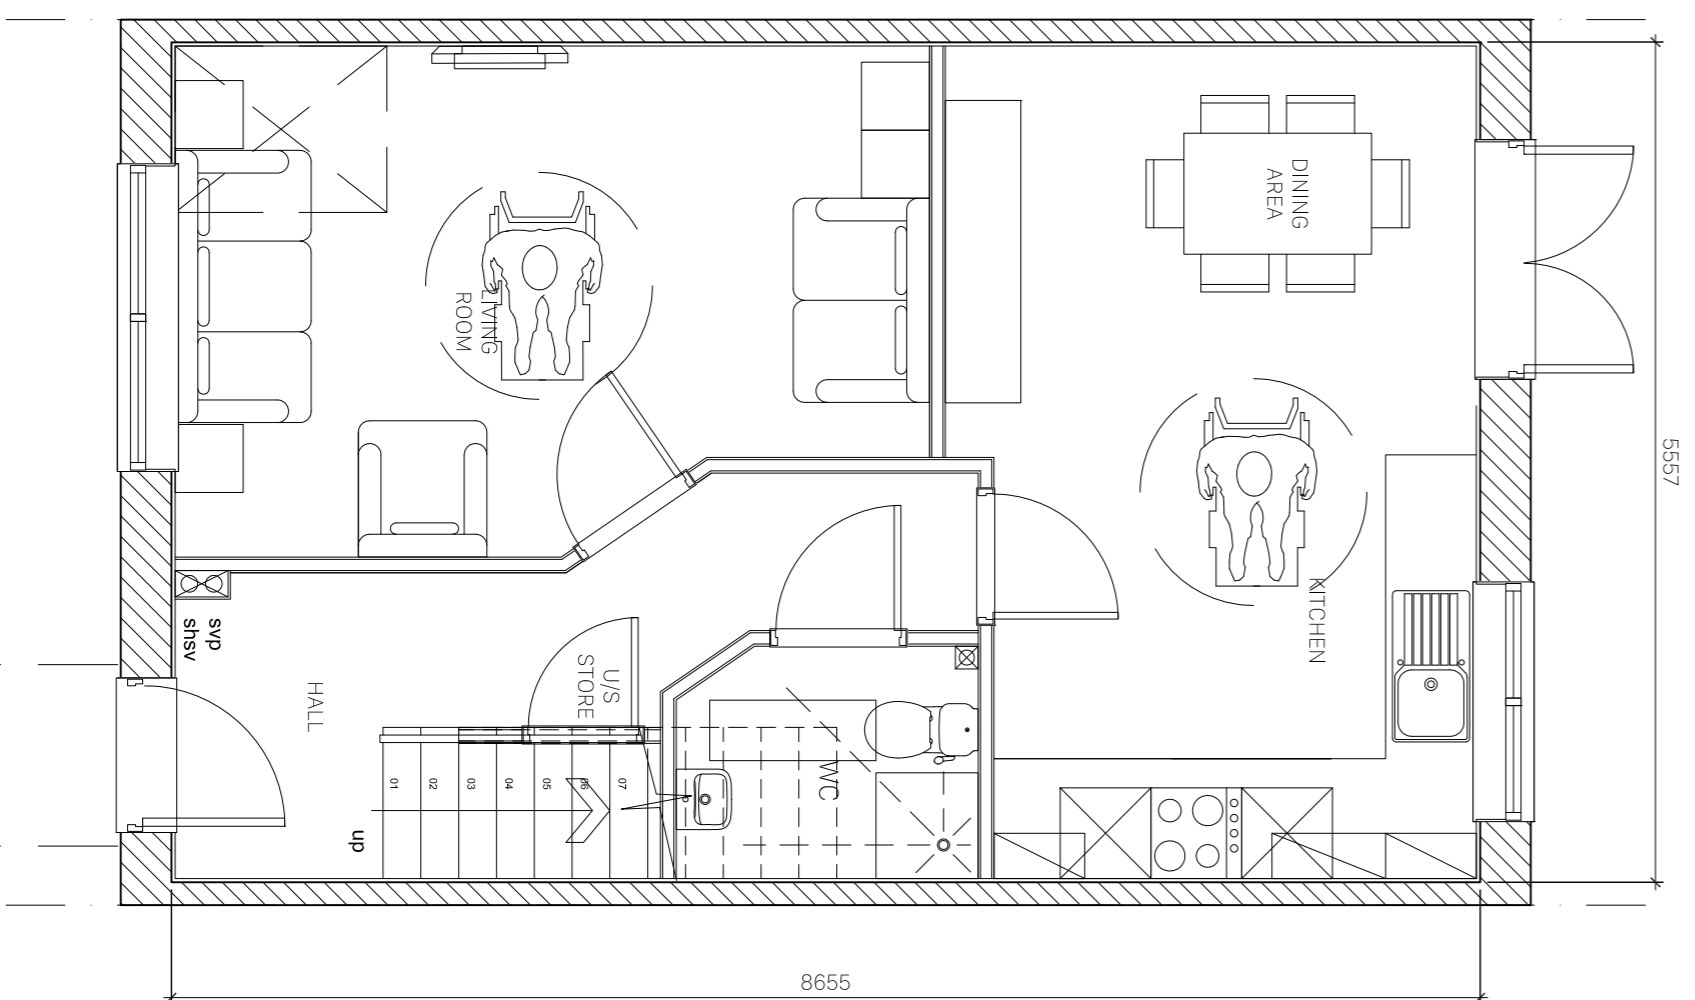

PROPOSED GROUND FLOOR LAYOUT

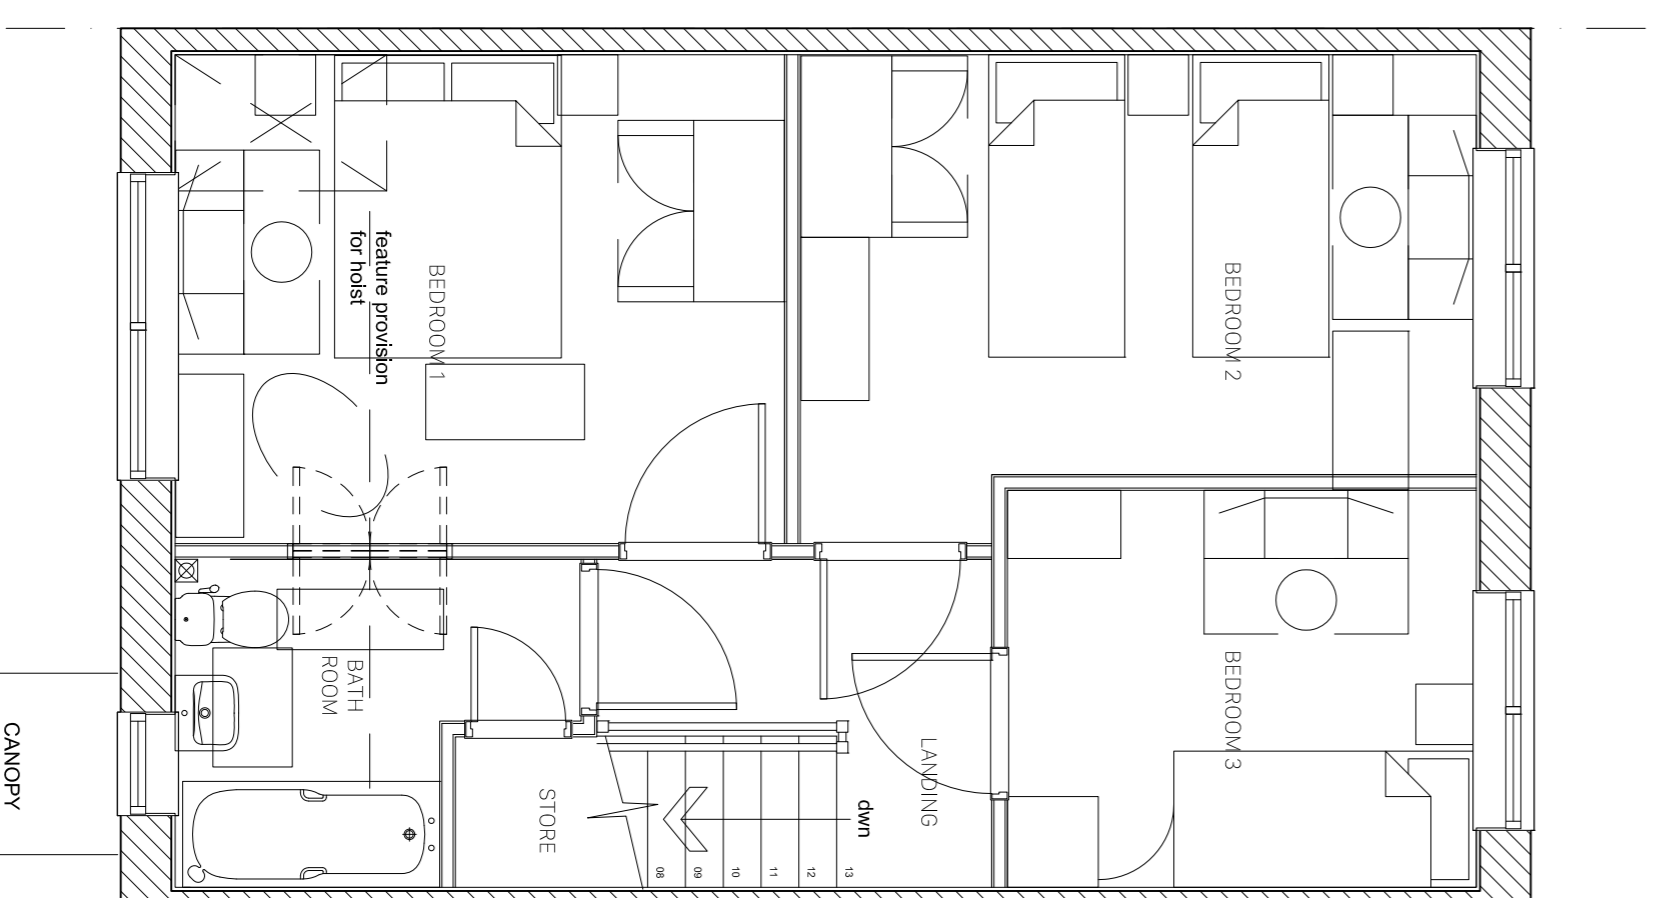

PROPOSED FIRST FLOOR LAYOUT

T1 Elevations & Floor Plan - 95sqm

Scale 1:50
0 500 1000 2000 4000mm

07/12/2017	INITIAL ISSUE	SAE	SJ
REVISION - DATE		DRWN	CHND

FOR COMMENT

RESIDENTIAL DEVELOPMENT
NANT-Y-GRO, GIRONANT
PRESTATYN
LL19 9UA

FOR
WATES RESIDENTIAL

PROPOSED HOUSE TYPE 2

Scale 1:50 @ A1

HALLIDAY CLARK
ARCHITECTS

Halliday Clark Limited
14, Wyllycote Road, Prestatyn, LL19 9UW
T: 01843 864 123
E: info@hallidayclark.co.uk
W: www.hallidayclark.co.uk

DWG. No. 671.36 (-) 012 NG Rev. -