




Dŵr Cymru
Welsh Water

LDP-EBD-HN1.7.6



15/02/2019

Scale: 1: 4213

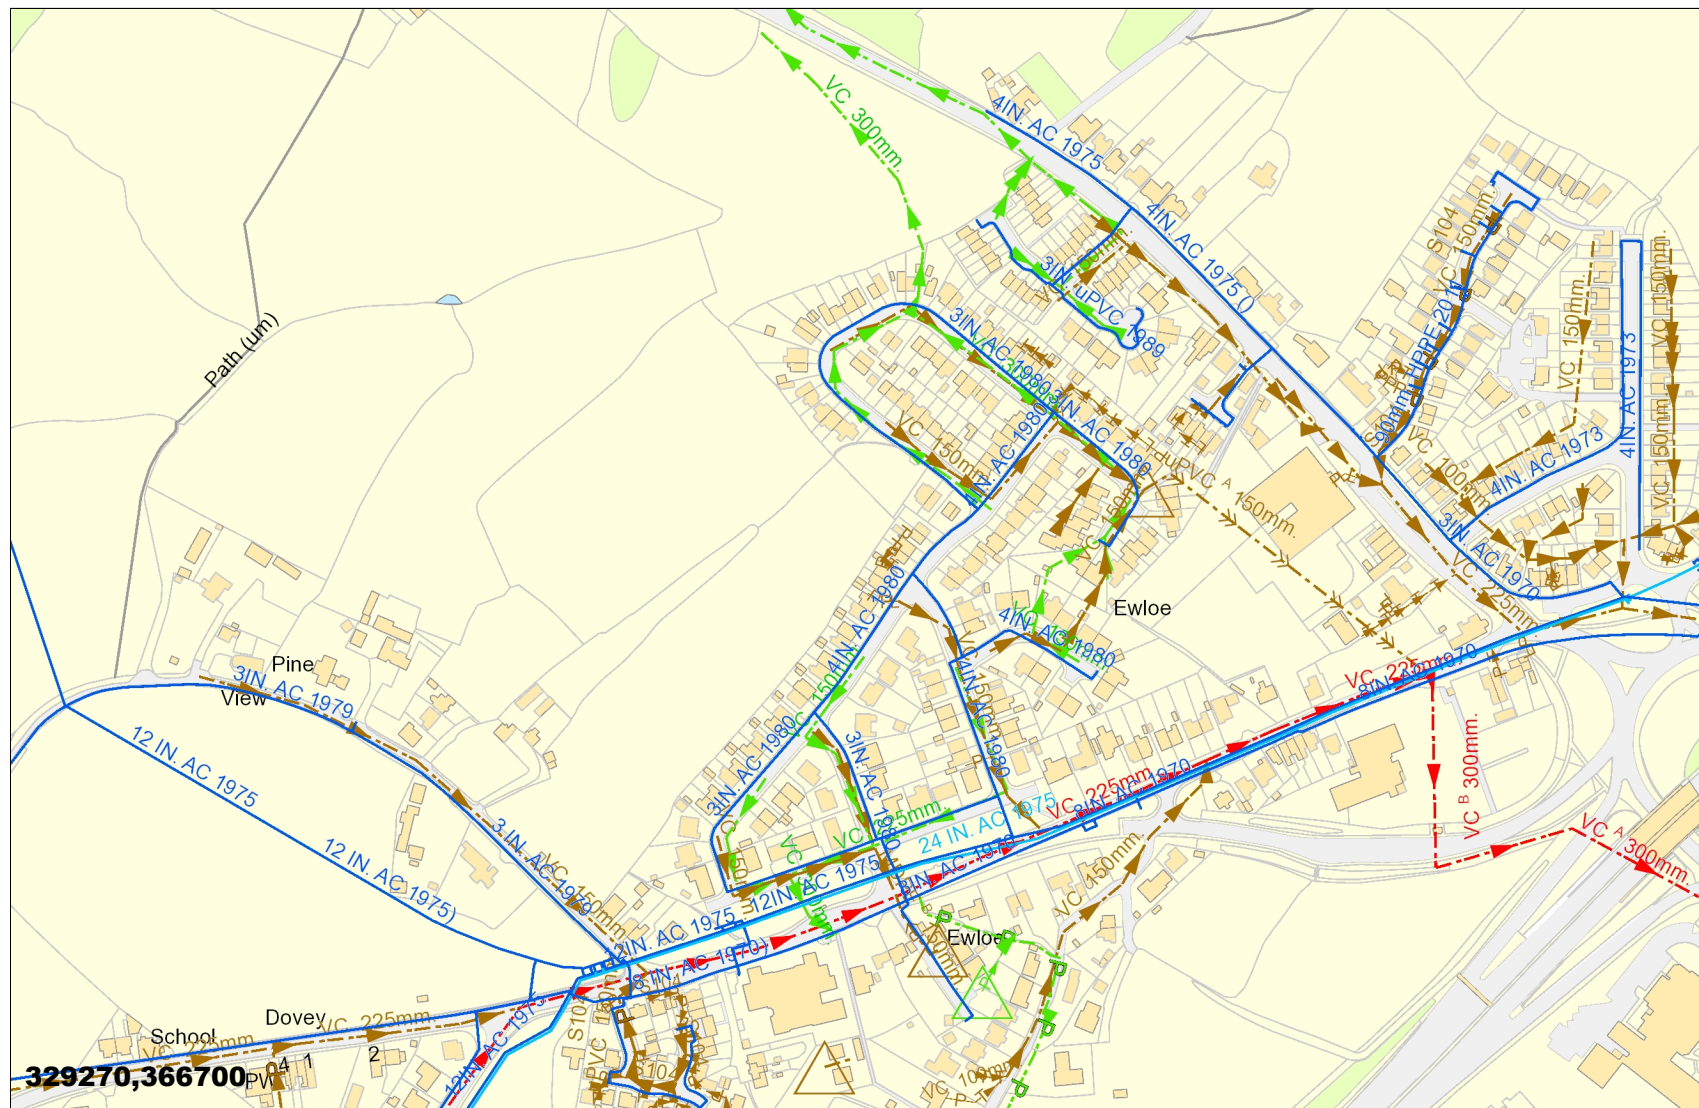

LEGEND

Clean Water

 Sluice Val

◆ **Air Val, SINGLE**

▲ Tap

Pressure Reducing Valve

Meter

BULK Meter

FH EH

Cap

— Existing Main

NON COMPANY

Sewerage External

Foul

▶ **Surface Water**

► **Combined**

- **Rising Main**

Private

Activity	Frequency	Duration	Location	Notes
Treatment Works				

 Pumping Station

Special Purpose

 **Unknown End**

- Change, Combined Overflow

Outfall, FOUL

 Lamp Hole, Foul

-T➡ Private Sewer Transfer

-L- Lateral Drain

Dwr Cymru Cyfyngedig ('the Company') gives this information as to the position of its underground apparatus by way of general guidance only and on the strict understanding that it is based on the best information available and no warranty as to its correctness is relied upon. In the event of excavations or other works made in the vicinity of the company's apparatus and any onus of locating the apparatus before carrying out any excavations rests entirely on you. The information which is supplied hereby the company, is done so in accordance with statutory requirements of sections 198 and 199 f the water industry Act 1991 based upon the best information available and in particular, but without prejudice to the generality of the foregoing, it should be noted that the records that are available to the Company may not disclose the existence of a drain sewer or disposal main laid before 1 September 1989, or if they do, the particulars thereof including their position underground may not be accurate. It must be understood that the furnishing of this information is entirely without prejudice to the provision of the New Roads and Street Works Act 1991 and the company's right to be compensated for any damage to its apparatus.

EXACT LOCATION OF
ALL APPARATUS TO
BE DETERMINED ON
SITE

Reproduced from the Ordnance Survey's
maps with the permission of the
Controller of Her Majesty's Stationary
Office. Crown Copyright. Licence No:
WU298565.

Whilst every reasonable effort has been taken to correctly record the pipe material of DCWW assets, there is a possibility that in some cases pipe material (other than Asbestos Cement or Pitch Fibre) may be found to be Asbestos Cement (AC) or Pitch Fibre (PF). It is therefore advisable that the possible presence of AC or PF pipes be anticipated and considered as part of any risk assessment prior to excavation