
AREA CODE: AS92 COD ARDAL: AS92

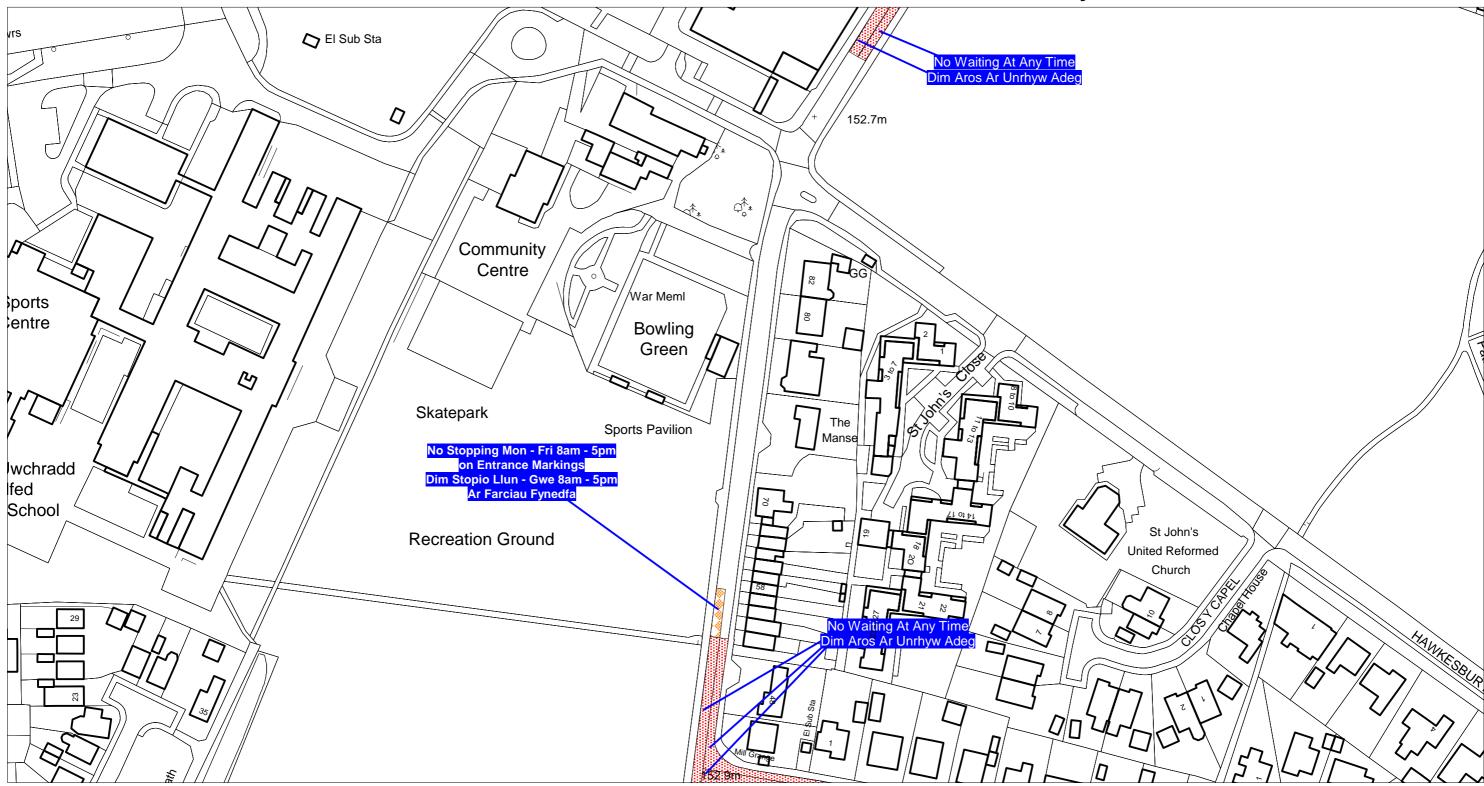

Sheet Revision No: 3 Rhif Adolgiad Y Ddalen: 3

Sheet active from: 28 February 2019 Dalen yn weithredol o: 28 Chwefror 2019



Scale: 1:1250 Graddfa: 1:1250

This map is reproduced from Ordnance Survey material with the permission of Ordnance Survey on behalf of the Controller of Her Majesty's Stationary Office ©Crown Copyright. Unauthorised reproduction infringes Crown Copyright and may lead to prosecution or civil proceedings. Licence No. 100023386

Atgynhyrchir y map hwn o ddeunydd yr Ordnance Survey gyda chaniatad yr Ordnance Survey ar ran Rheolwr Llyfrfa Ei Mawrhydi ©Hawlfraint y Goron. Mae atgynhyrchu heb ganiatad yn torri hawlfraint y Goron a gall hyn arwain at erlyniad neu achos sifil. Rhif trwydded 100023386

The Flintshire County Council (Prohibition and Restriction of Waiting and Loading and Parking Places) (Civil Enforcement and Consolidation) (Amendment No 26) Order 2019

Gorchymyn Cyngor Sir Y Fflint (Gwahardd a Chyfyngu Aros a Llwytho a Mannau Parcio) (Gorfodi Sifil a Chydgyfnerthu) (Gwelliant 26) 2019 Flintshire County Council Environment Directorate County Hall Mold CH7 6NF

Cyngor Sir Y Fflint Cyfarwyddiaeth yr Amgylchedd Neuadd Y Sir Yr Wyddgrug