

Notice of Making

THE FLINTSHIRE COUNTY COUNCIL

(MARKET SQUARE / Y FARCHNAD, FLINT)

(COMPULSORY LEFT TURN) ORDER 2020

Notice is hereby given that on the 2nd June 2020, Flintshire County Council an Order in exercise of its powers under Sections 1 (1) and (2) and 2 (1) to (3) and Part III of Schedule 9 to the Road Traffic Regulation Act 1984, the effect of which will be to:-

A person causing or permitting a vehicle to proceed in a south westerly direction on the access road between the Ship Public House and the Town Hall, known as Market Square / Y Farchnad, Flint, shall except upon the direction or with the permission of a Police constable in uniform, on reaching its junction with the A548 Holywell Street, cause or permit that vehicle to make a left hand turn onto the A548 Holywell Street, Flint.

In the interests of safety during the COVID-19 Pandemic, should you wish to view a copy of this Notice, the Orders which will come into operation on the 29th June 2020, plans showing the roads affected by the Orders and a statement of the Council's reasons for the making of the Orders, it is advisable that you view them on our website at www.Flintshire.gov.uk > Resident > Roads, Streets and Travel > Traffic Regulation Orders. Alternatively, you can request a copy of the documents by emailing Streetscene@flintshire.gov.uk. They may also be viewed in the windows of the Flintshire County Council Offices, Chapel Street, Flint CH6 5BD and Flintshire County Council, Alltami Depot, Mold Road, Alltami, Flintshire CH7 6LG.

If you wish to question the validity of the Order or any of its provisions on the grounds that any requirements of the Act or any instruments made under it has not been complied with, you may, within 6 weeks from the date on which the Order is made, apply for the purpose to the High Court.

Dated this 5th day of June 2020



Stephen O Jones,
Chief Officer (Streetscene & Transportation),
County Hall,
Mold,
Flintshire.
CH7 6NF

DATED

2nd JUNE

2020

THE FLINTSHIRE COUNTY COUNCIL
(MARKET SQUARE / Y FARCHNAD, FLINT)
(COMPULSORY LEFT TURN) ORDER 2020

Stephen O Jones,
Chief Officer
(Streetscene & Transportation),
County Hall,
Mold,
Flintshire,
CH7 6NF

THE FLINTSHIRE COUNTY COUNCIL
(MARKET SQUARE / Y FARCHNAD, FLINT)
(COMPULSORY LEFT TURN) ORDER 2020

Flintshire County Council in exercise of its powers under sections 1 (1) and 2 and 2 (1) to (3) of the Road Traffic Regulation Act 1984 ("the Act of 1984") as amended and of all other enabling powers, and after consultation with the Chief Officer of Police, in accordance with Part III of Schedule 9 to the Act of 1984, hereby makes the following Order:-

1. In this Order except where otherwise stated any reference in this Order to a numbered Article or Schedule is a reference to the Article or Schedule bearing that number in this Order.
2. A person causing or permitting a vehicle to proceed in a south westerly direction on the access road between the Ship Public House and the Town Hall, known as Market Square / Y Farchnad, Flint, shall except upon the direction or with the permission of a Police constable in uniform, on reaching its junction with the A548 Holywell Street, cause or permit that vehicle to make a left hand turn onto the A548 Holywell Street, Flint.
3. The prohibitions and restriction imposed by this Order shall be in addition to and not in derogation from any restriction or requirement imposed by any regulations made or having effect as if made under the Act of 1984 or by or under any other enactment.
4. The Interpretation Act 1978 shall apply for the interpretation of this Order as it applies for the interpretation of an Act of Parliament.
5. This Order shall come into operation on the 29th June 2020 and may be cited as The Flintshire County Council (Market Square / Y Farchnad, Flint) (Compulsory Left Turn) Order 2020

THE COMMON SEAL of)
FLINTSHIRE COUNTY COUNCIL)

was hereunto affixed)


this 2nd day of June 2020)

in the presence of:-)


Marion Bateman
CHAIRMAN



LEGAL SERVICES MANAGER

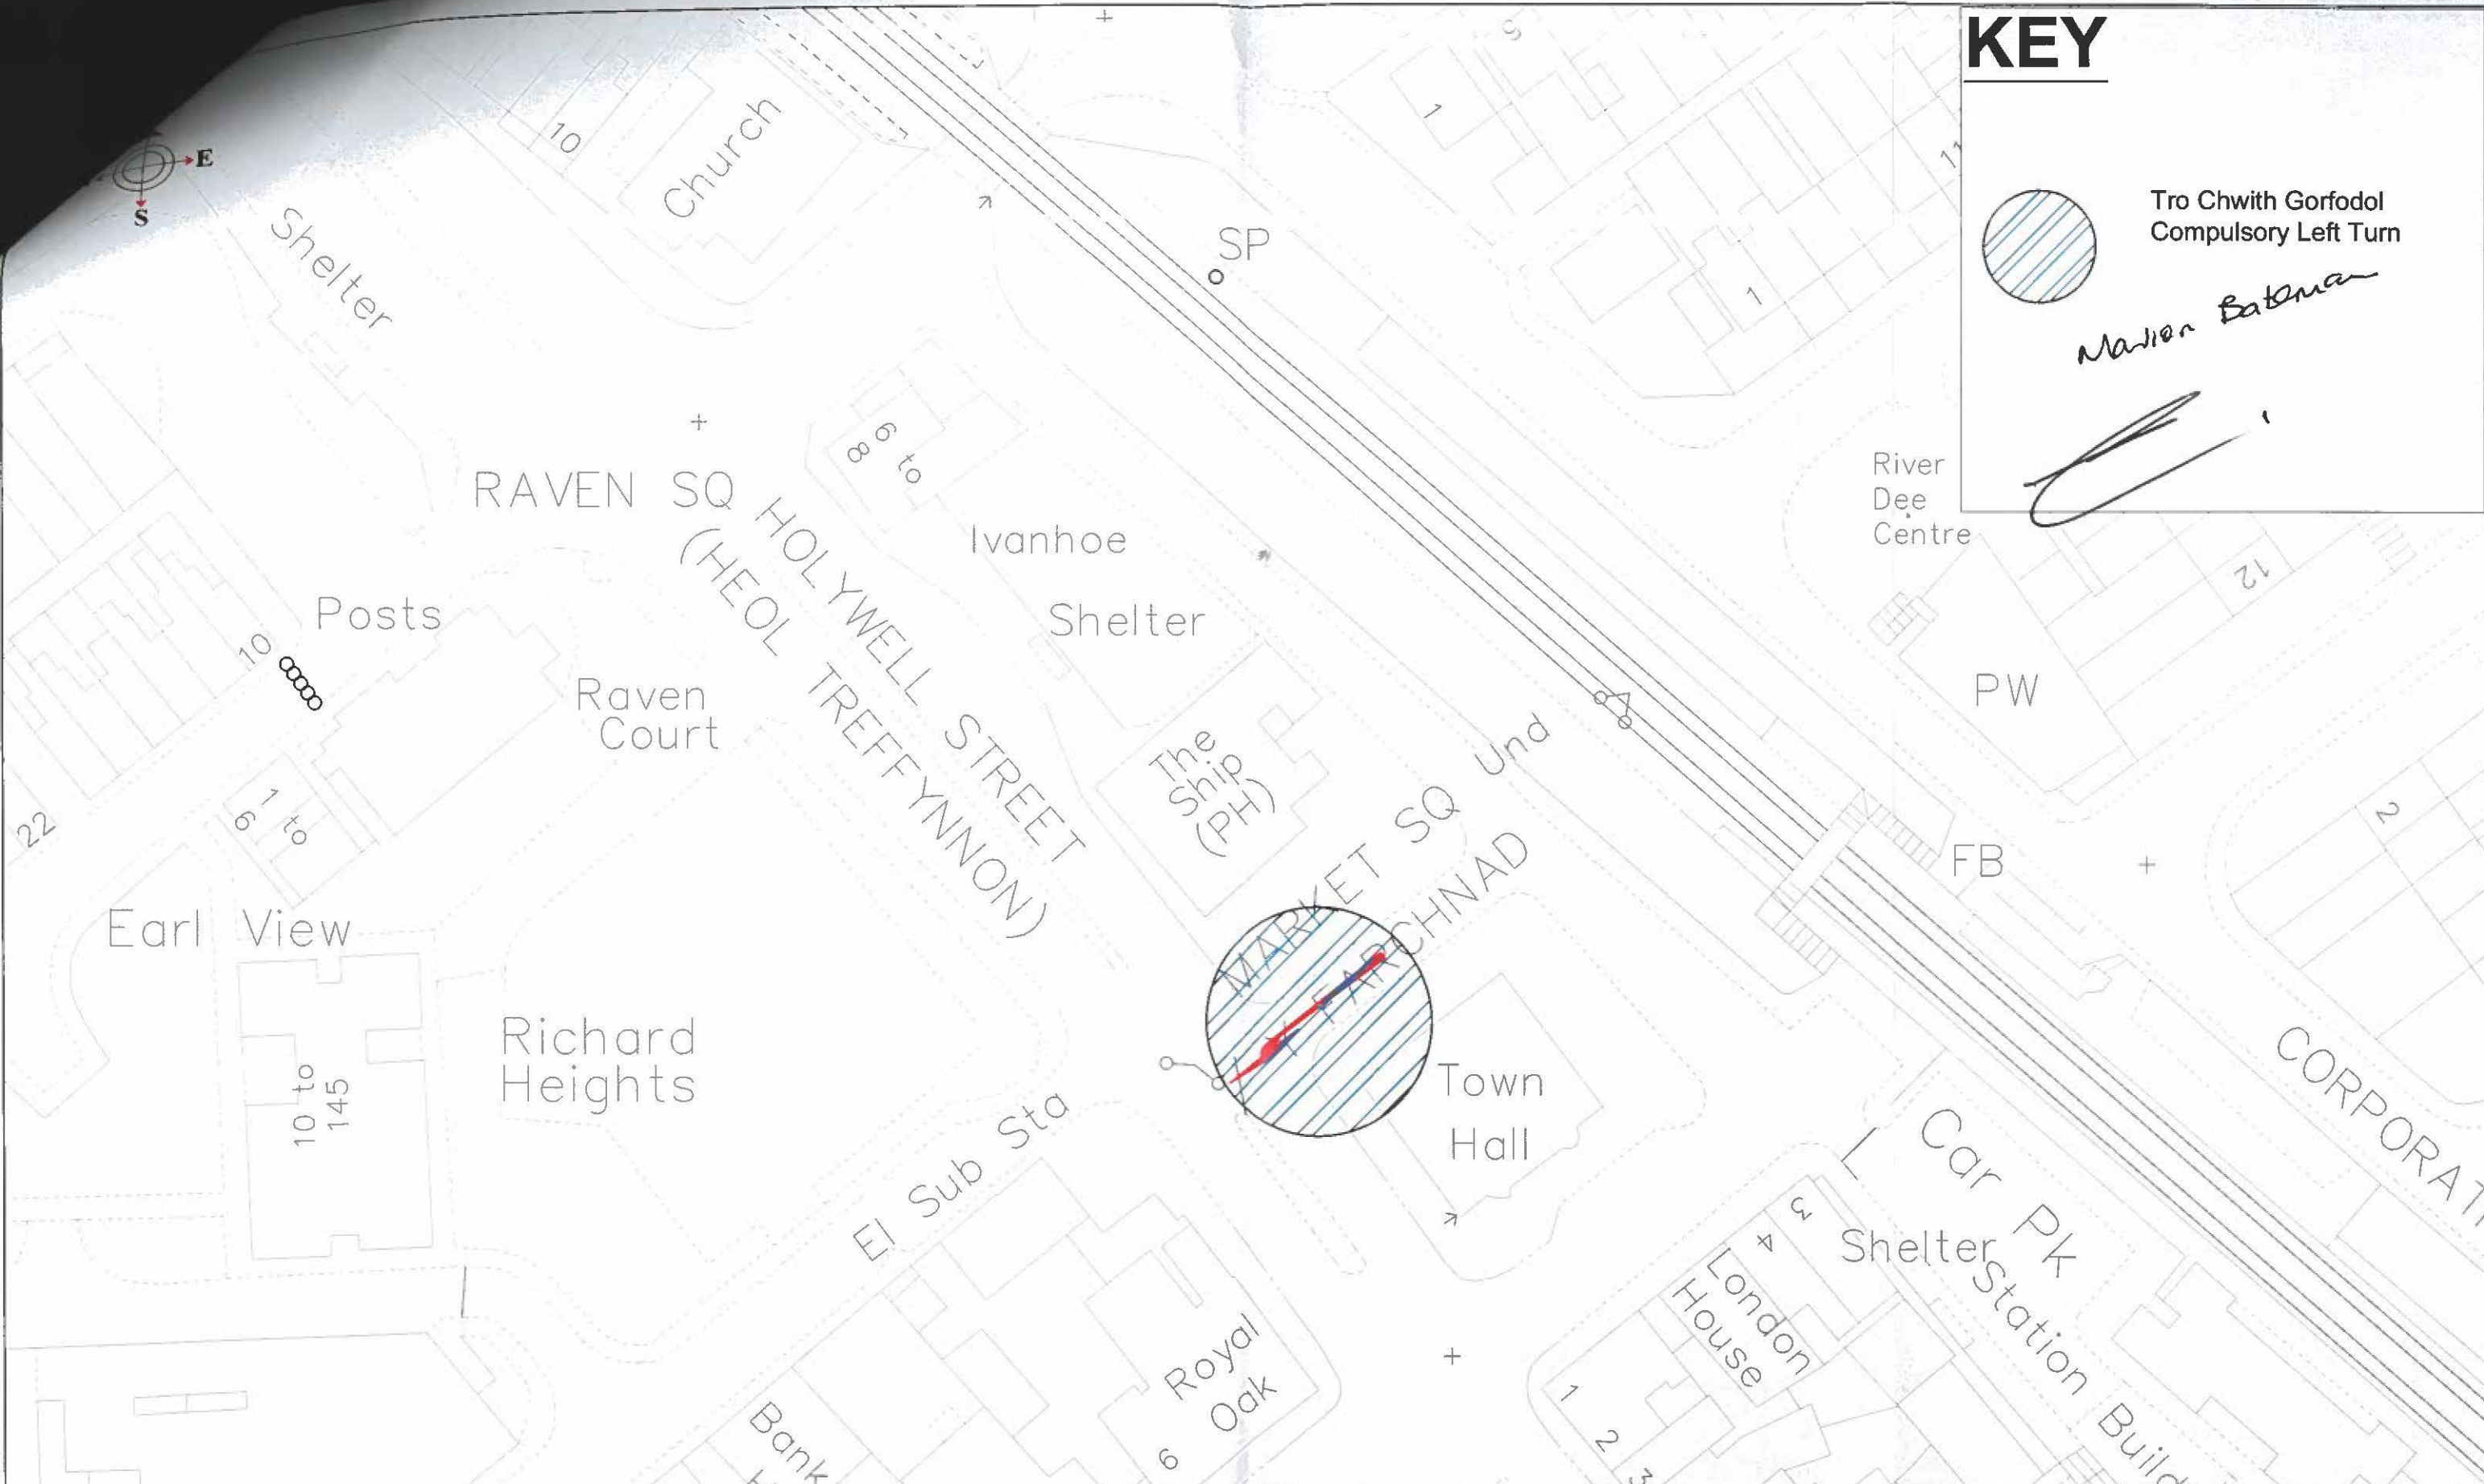

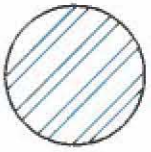

KEY



Tro Chwith Gorfodol
Compulsory Left Turn

Naïen Batman



<div><p>Steve Jones Chief Officer (Streetscene and Transportation). Prif Swyddog (Gwasanaethau Stryda Thafnidiaeth).</p><p>County Hall, Mold, CH7 6NF Neuadd y Sir, Yr Wyddgrug, CH7 6NF</p><p>STREETSCENE</p></div>	<div><p>This map is reproduced from Ordnance Survey material with the permission of Ordnance Survey on behalf of the Controller of Her Majesty's Stationery Office. © Crown Copyright. Unauthorised reproduction infringes Crown Copyright and may lead to prosecution or civil proceedings. Licence number 100023386. Flintshire County Council, 2018.</p></div>	<div><div>DRAWN BY: NGW</div><div>CHECKED BY: IB</div><div>SCALE: 1: NTS @ A3</div><div>NAT. GRID REF: 325449 372258</div></div>	<div><div>CONSTRUCTION</div><div>WORKING</div><div>AS-BUILT</div></div> <div><div>AMENDMENTS:</div><div>DATE</div></div>	<div><p>Market Square / Y Farchnad Y Fflint / Flint</p><p>Tro Chwith Gorfodol Compulsory Left Turn (Sheet 1 of 1)</p></div> <div><div>DRAWING NUMBER</div><div>HT/20/MS/YF 201 A1</div></div>	

THE FLINTSHIRE COUNTY COUNCIL
(MARKET SQUARE / Y FARCHNAD, FLINT)
(COMPULSORY LEFT TURN) ORDER 20-

STATEMENT OF REASONS FOR PROPOSING TO MAKE THE ORDER

Following a bid to Welsh Government, Flintshire County Council have been successful in obtaining funding to implement substantial safety measures to address congestion and reduce unnecessary vehicle movements on the roads as listed above.

It is proposed to introduce a Compulsory Left Turn at Market Square / Y Farchnad junction with the A548 to prevent dangerous right turn manoeuvres across a congested dual carriageway in the vicinity of a busy traffic controlled junction.

The County Council continues its responsibility to consider the provision of convenient and safe movement of motor vehicles and other traffic, and the proposed measure is aimed at ensuring that danger is minimised whilst facilitating the effective and safe passage of traffic.

The proposals are detailed in the Public Notice and are contained in the proposed Draft Order.

Dated this 24th day of January 2020



Stephen O Jones,
Chief Officer (Streetscene & Transportation),
County Hall,
Mold,
Flintshire.
CH7 6NF