

KEY

LDP-EBD-TR2

Preferred Route




Junction



NOTE :

The route to be protected under the provision of Article 15 of the Town and Country Planning Act General Development Order 1988 is shown by a heavy black line.

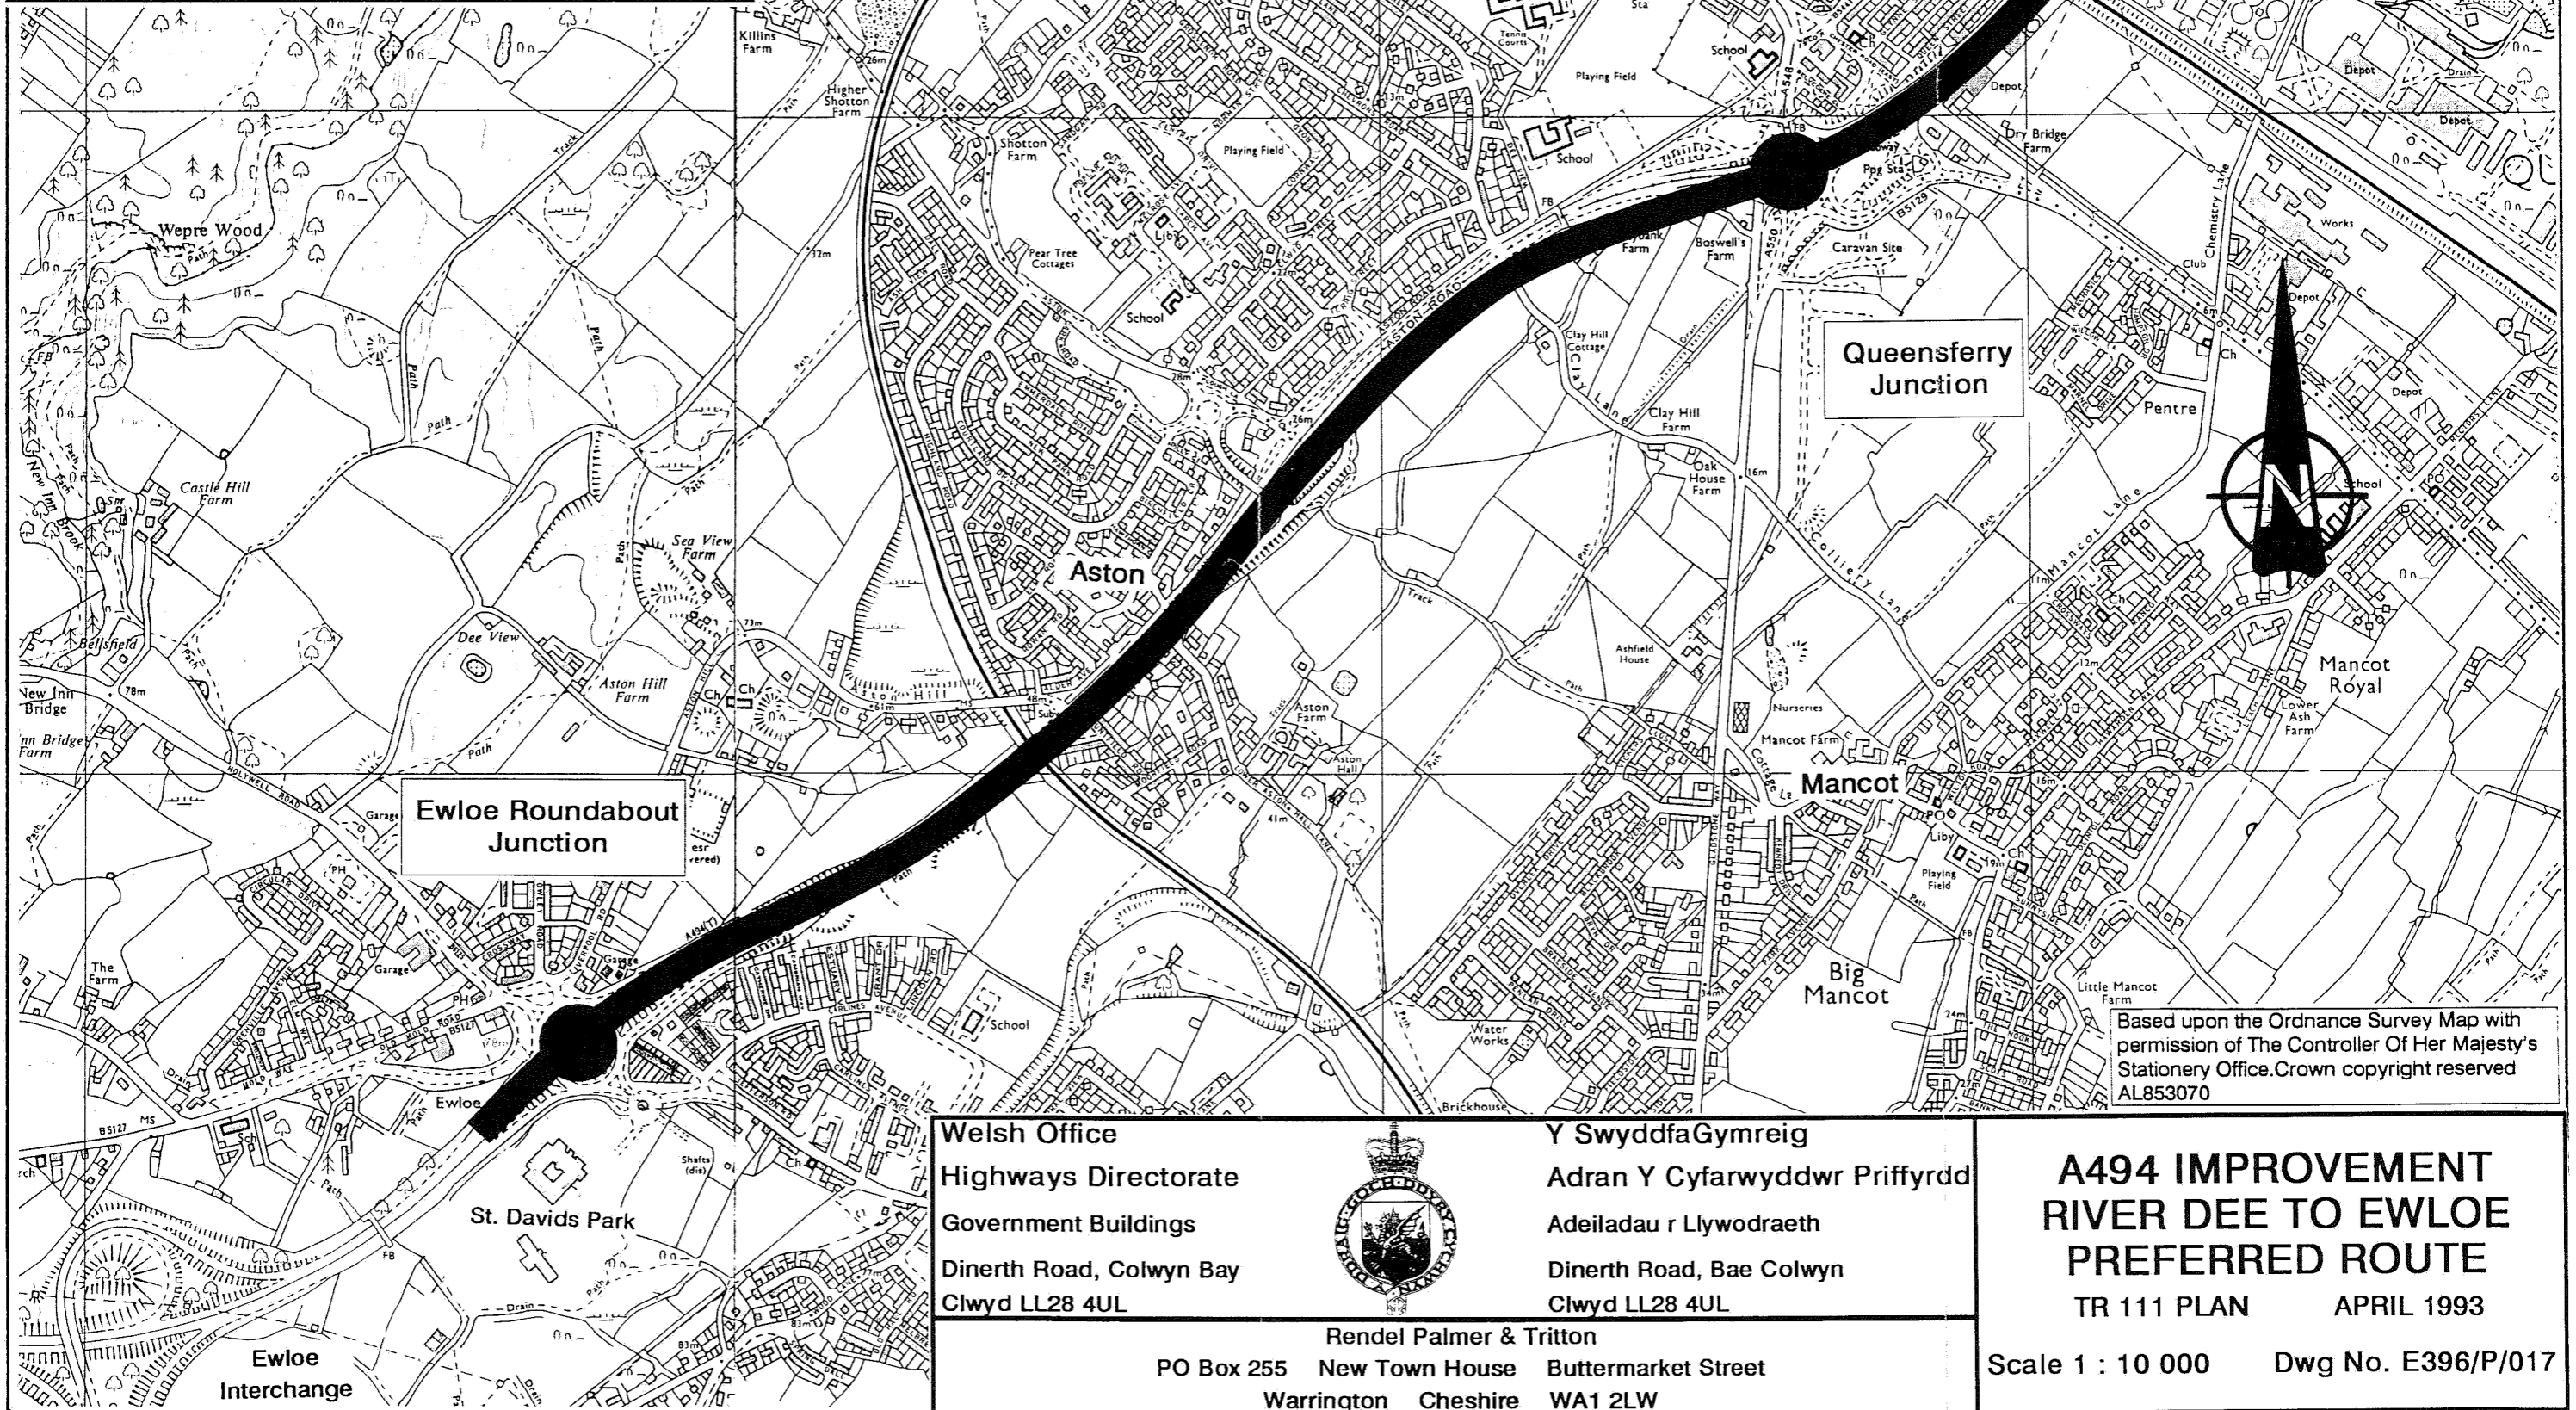

Welsh Office
Highways Directorate
Government Buildings
Dinerth Road, Colwyn Bay
Clwyd LL28 4UL



Y Swyddfa Gymreig
Adran Y Cyfarwyddwr Prifffyrdd
Adeiladau r Llywodraeth
Dinerth Road, Bae Colwyn
Clwyd LL28 4UL

Rendel Palmer & Tritton
PO Box 255 New Town House Buttermarket Street
Warrington Cheshire WA1 2LW

Based upon the Ordnance Survey Map with permission of The Controller Of Her Majesty's Stationery Office. Crown copyright reserved AL853070

**A494 IMPROVEMENT
RIVER DEE TO EWLOE
PREFERRED ROUTE**

TR 111 PLAN APRIL 1993

Scale 1 : 10 000 Dwg No. E396/P/017