

Flintshire Local Development Plan: Candidate Site

Site Reference : DOB001
Name / Location of Site : Land west of Tregragon, Dobshill
Settlement : Dobshill
Current Use of Site : Agricultural
Proposed Use of Site : Housing
Development or Protection : Development
Area (Hectares) : 0.289554
OS Reference : E330439 N363567




This map is reproduced from Ordnance Survey material with the permission of Ordnance Survey on behalf of the Controller of Her Majesty's Stationery Office. © Crown Copyright. Unauthorised reproduction infringes Crown Copyright and may lead to prosecution or civil proceedings. Licence number 100023086, Flintshire County Council, 2015.

Planning & Environment,
 Flintshire County Council,
 County Hall, Mold,
 Flintshire, CH7 6NF.
 Chief Officer: Mr Andrew Farrow

Scale 1:2500 @ A4

Plotted 20/01/2015




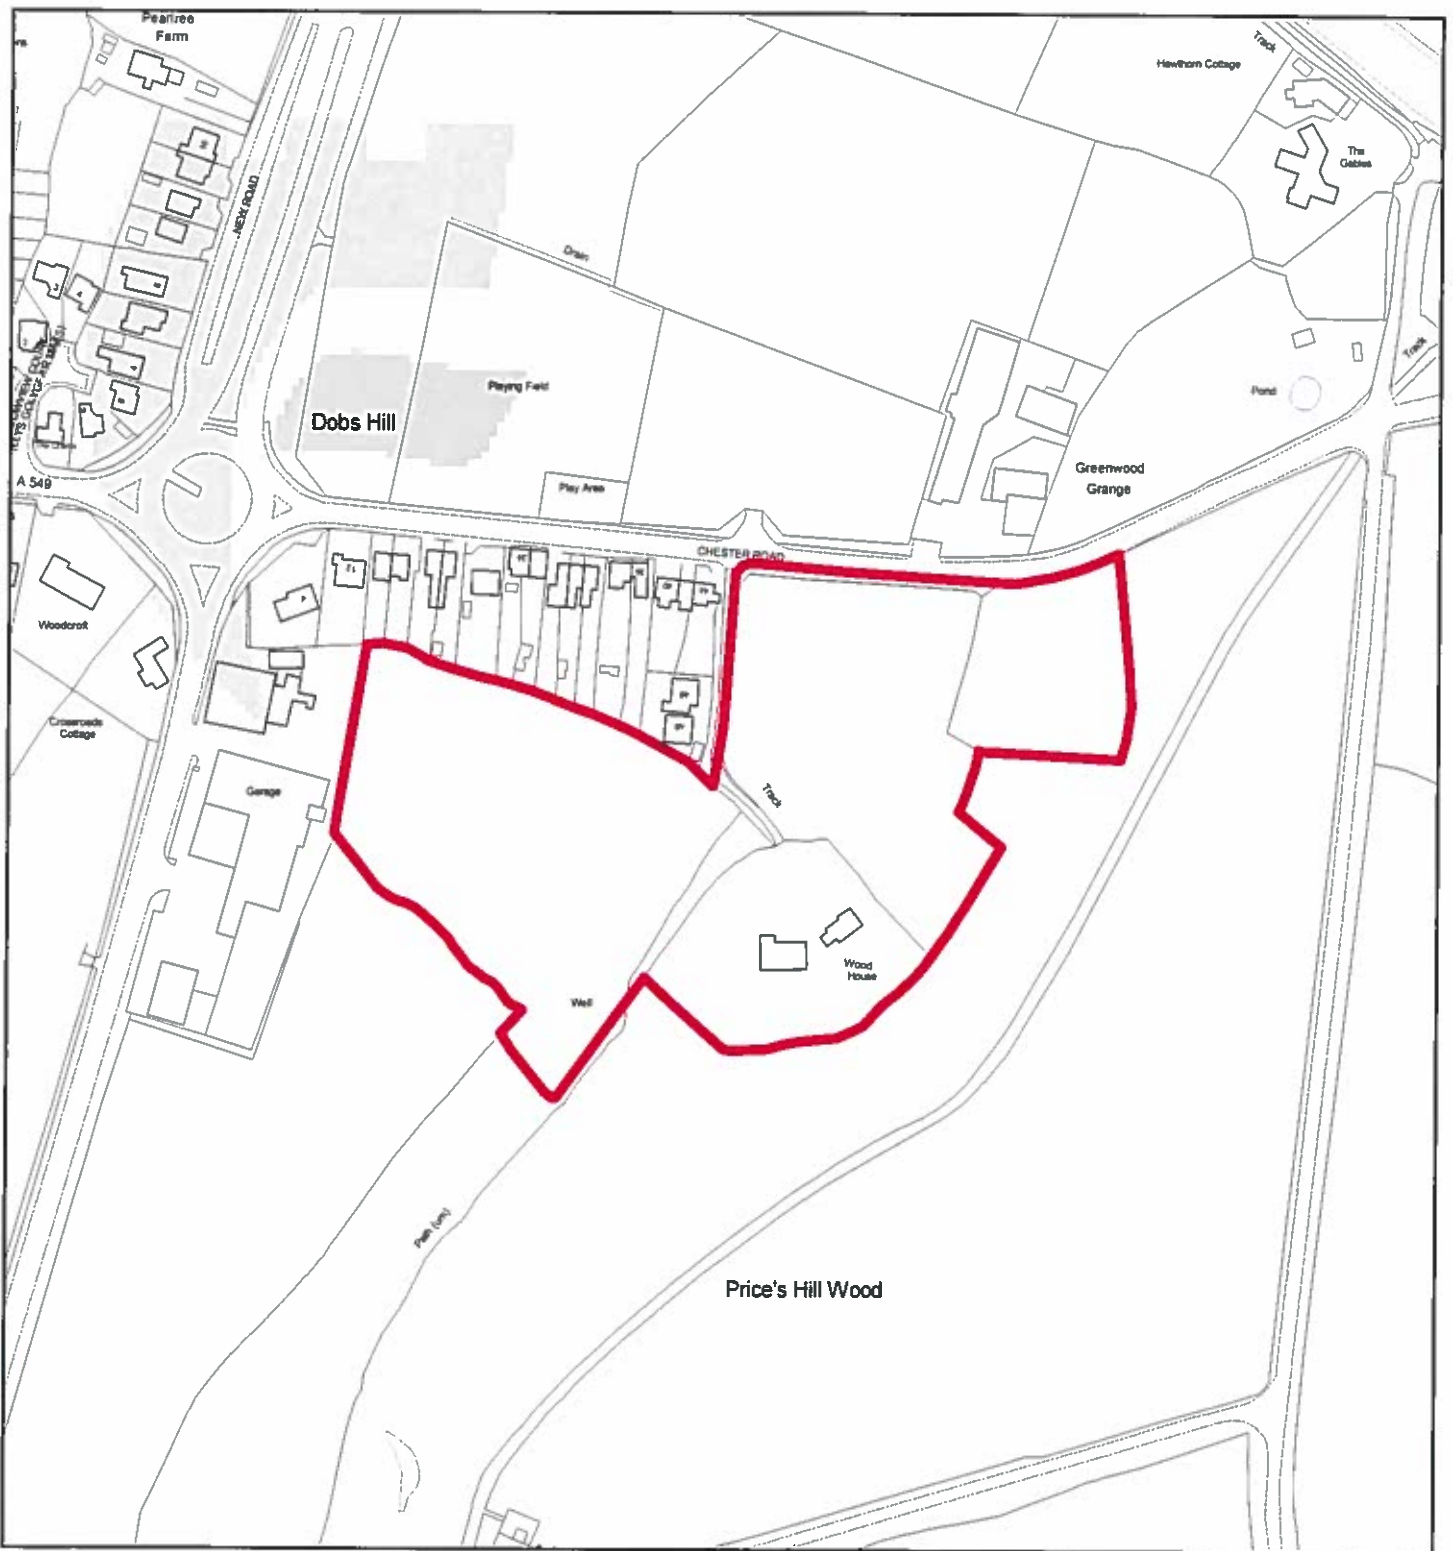

Flintshire Local Development Plan: Candidate Site

Site Reference : DOB003
Name / Location of Site : Wood House, south of Chester Road, Dobs Hill
Settlement : Dobshill
Current Use of Site : Agricultural
Proposed Use of Site : Housing
Development or Protection : Development
Area (Hectares) : 2.69254
OS Reference : E330773 N363474



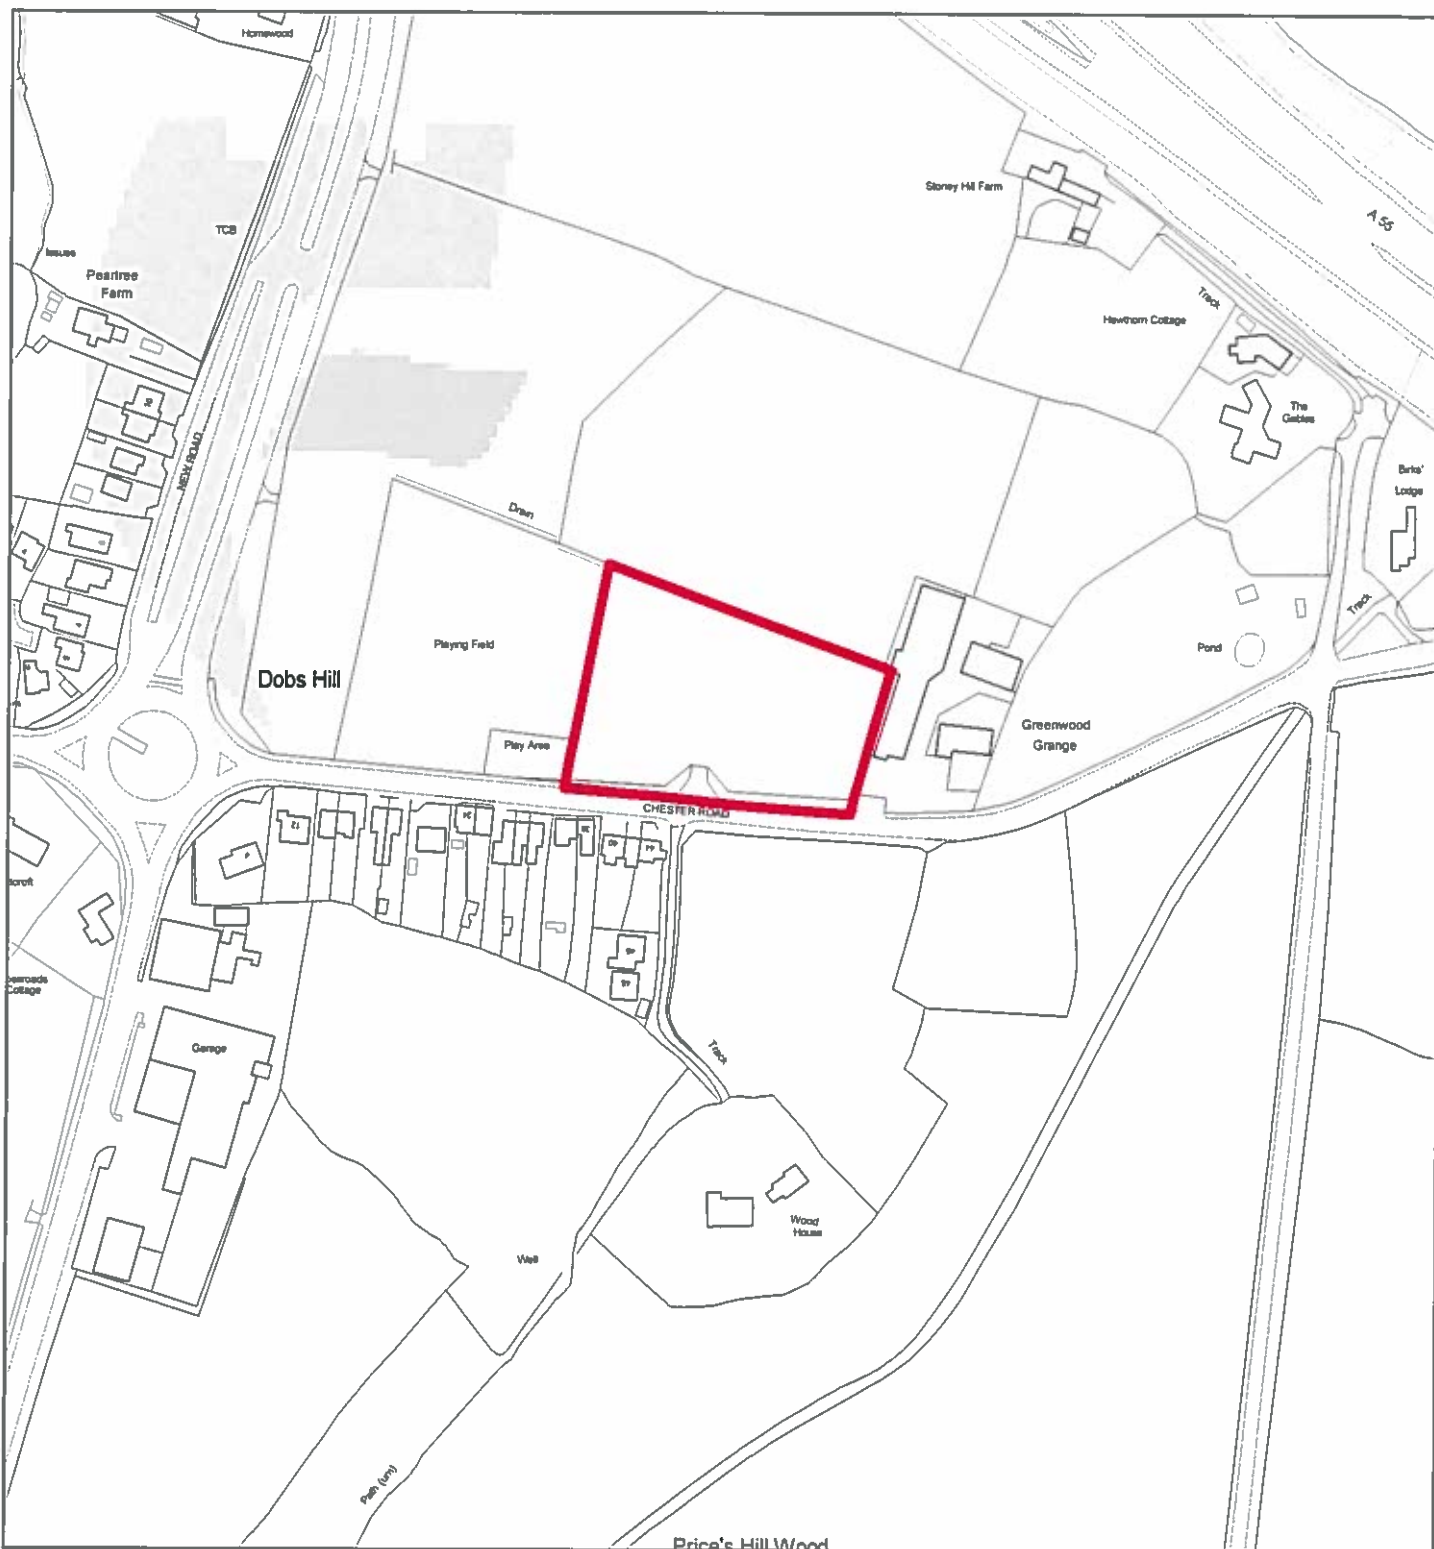

Flintshire Local Development Plan: Candidate Site

Site Reference : DOB004
Name / Location of Site : former Depot, Chester Road, Dobshill
Settlement : Dobshill
Current Use of Site : Former Depot
Proposed Use of Site : Housing
Development or Protection : Development
Area (Hectares) : 0.604555
OS Reference : E330789 N363604



This map is reproduced from Ordnance Survey material with the permission of Ordnance Survey on behalf of the Controller of Her Majesty's Stationery Office. © Crown Copyright. Unauthorised reproduction infringes Crown Copyright and may lead to prosecution or civil proceedings. Licence number 100023396. Flintshire County Council, 2015.

Planning & Environment,
 Flintshire County Council,
 County Hall, Mold,
 Flintshire, CH7 6NF.
 Chief Officer: Mr Andrew Farrow

Scale 1:2500 @ A4

Plotted 20/01/2015

