

## Notice of Proposal

### **B5129 CHESTER ROAD WEST, BROOK ROAD AND VICTORIA ROAD SHOTTON PROPOSED PROHIBITION OF WAITING AT ANY TIME, LIMITED WAITING AND LOADING ONLY**

Flintshire County Council propose to make an Order in exercise of its powers under the Road Traffic Regulation Act 1984, the Traffic Management Act 2004, Part IV of Schedule 9 and all other enabling powers, the effect of which will be to amend The Flintshire County Council (Prohibition and Restriction of Waiting and Loading and Parking Places) (Civil Enforcement and Consolidation) Order 2013, so as to :-

**1. Introduce 'No Waiting at Any Time' restrictions:-**

- a. On the northwest side of Brook Road, Shotton.
- b. On both sides of the B5129 Chester Road West, near to its junction with Brook Road.

**2. Remove sections of double yellow lining and introduce Limited Waiting restrictions - 30 minutes No Return within 1 Hour between 8am – 6pm and Loading only between 6pm – 8am**

- a. On the B5129 Chester Road West
  - (i) Between number 17 and 23
  - (ii) Between number 30 and 40
  - (iii) Between number 37 and 41
  - (iv) Between number 65 and 73


**3. Goods Vehicle Loading only**

- a. On the easterly side of Victoria Road.

In all other respects the present provisions of the 'The Flintshire County Council (Prohibition and Restriction of Waiting and Loading and Parking Places) (Civil Enforcement and Consolidation) Order 2013' will remain in force.

A copy of the Notice, the proposed Order, plans showing the roads affected by the proposal and a statement of the Council's reasons for proposing to make the Order, may be inspected during normal opening hours at Flintshire Connects, Wepre Drive, Connah's Quay CH5 4HA. The documents will also be available to be viewed on our website at [www.Flintshire.gov.uk](http://www.Flintshire.gov.uk) > Resident > Roads, Streets and Travel > Traffic Regulation Orders or you can request a copy of the documents by emailing [transportstrategyconsultation@flintshire.gov.uk](mailto:transportstrategyconsultation@flintshire.gov.uk) or by calling 01352701234.

Objections to the proposed Order, together with the grounds on which they are made, should be sent in writing to the undersigned by Friday 17<sup>th</sup> April 2026 or by emailing [transportstrategyconsultation@flintshire.gov.uk](mailto:transportstrategyconsultation@flintshire.gov.uk) quoting reference SS/TRO/JB/75

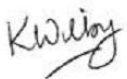

Katie Wilby,  
Chief Officer (Streetscene and Transportation),  
Alltami Depot, Mold Road,  
Alltami, Mold. CH7 6LG.  
Friday 27<sup>th</sup> March 2026.

---

**THE FLINTSHIRE COUNTY COUNCIL**  
**B5129 CHESTER ROAD WEST, VICTORIA ROAD AND BROOK**  
**ROAD, SHOTTON**  
**(PROHIBITION AND RESTRICTION OF WAITING**  
**AND LOADING AND PARKING PLACES)**  
**(CIVIL ENFORCEMENT AND CONSOLIDATION) (AMENDMENT**  
**NO. 75) ORDER 202X**

---

**Katie Wilby,**  
**Chief Officer (Streetscene & Transportation),**  
**Alltami Depot, Mold Road**  
**Alltami, Mold.**  
**CH7 6LG**

**THE FLINTSHIRE COUNTY COUNCIL**  
**B5129 CHESTER ROAD WEST, VICTORIA ROAD AND BROOK ROAD, SHOTTON**  
**(PROHIBITION AND RESTRICTION OF WAITING**

**AND LOADING AND PARKING PLACES)**

**(CIVIL ENFORCEMENT AND CONSOLIDATION) (AMENDMENT NO. 75) ORDER 202X**

Flintshire County Council in exercise of its powers under sections 1 (1), 2 (1)(2), 4 (2)(3), 32 and Part IV of Schedule 9 of the Road Traffic Regulation Act 1984 (“the Act of 1984”) as amended, the Traffic Management Act 2004 (“the 2004 Act”) and of all other enabling powers and after consultation with the Chief Officer of Police in accordance with Part III of Schedule 9 to the Act of 1984, hereby makes the following Order:-

**SECTION 1 – PRELIMINARY**

**Citation and commencement**

1. This Order shall come into operation on the XX<sup>th</sup> XXX 202X and may be cited as The Flintshire County Council, B5129 Chester Road West, Victoria Road and Brook Road, Shotton, (Prohibition and Restriction of Waiting and Loading and Parking Places) (Civil Enforcement and Consolidation) (Amendment No. 75) Order 202-
2. With effect from the date set out in Article 1 above, Map Schedules AX73 Sheet Revision No: 4, replaces Map Schedules AX73 Sheet Revision No: 3 and Map Schedules AX74 and AY74 Sheet Revision No: 3, replaces Map Schedules AX74 and AY74 Sheet Revision No: 2 respectively and all other map schedules together with the before mentioned map schedules and plans referred to in the Schedules to this Order are incorporated into The Flintshire County Council (Prohibition and Restriction of Waiting and Loading and Parking Places) (Civil Enforcement and Consolidation) Order 2013.
3. The interpretation Act 1978 shall apply for the interpretation on this Order as it applies for the interpretation of an Act of Parliament
4. In this Order, except where otherwise stated, any reference to a numbered Article or Schedule is a reference to the Article or Schedule bearing that number and any reference to a plan is reference to a plan incorporated into this order.

**SCHEDULE 1**

**No Waiting at Any Time**

**Shotton**

<b>Road Name</b>	<b>Map Schedule</b>	<b>Sheet Revision</b>
B5129 Chester Road West	AX73	4 (which revokes revision Sheet 3 from the 2013 Order
	AX74	3 (which revokes revision Sheet 2 from the 2013 Order
Brook Road	AX74	3 (which revokes revision Sheet 2 from the 2013 Order

**SCHEDULE 2**

**Limited Waiting 30mins No return within 1 hour 8am to 6pm**

**Shotton**

<b>Road Name</b>	<b>Map Schedule</b>	<b>Sheet Revision</b>
B5129 Chester Road West	AX74	3 (which revokes revision Sheet 2 from the 2013 Order
	AY74	3 (which revokes revision Sheet 2 from the 2013 Order

**SCHEDULE 3**

**Loading only 6pm – 8am**

**Shotton**

<b>Road Name</b>	<b>Map Schedule</b>	<b>Sheet Revision</b>
B5129 Chester Road West	AX74	3 (which revokes revision Sheet 2 from the 2013 Order
	AY74	3 (which revokes revision Sheet 2 from the 2013 Order

**SCHEDULE 4**

**Goods Vehicle Loading only**

**Shotton**

<b>Road Name</b>	<b>Map Schedule</b>	<b>Sheet Revision</b>
Victoria Road	AX74	3 (which revokes revision Sheet 2 from the 2013 Order

**THE COMMON SEAL** of )  
**FLINTSHIRE COUNTY COUNCIL** )  
was hereunto affixed )  
this xx<sup>th</sup> day of xxxx 2025 )  
in the presence of:- )

**CHAIRMAN**

**CHIEF OFFICER (GOVERNANCE)**

**LEGAL SERVICES MANAGER**

**SENIOR SOLICITOR**

**B5129 CHESTER ROAD WEST, BROOK ROAD AND VICTORIA ROAD  
SHOTTON  
PROPOSED PROHIBITION OF WAITING AT ANY TIME, LIMITED WAITING AND  
LOADING ONLY**

**Statement of Reasons for Proposing to Make the Order**

The introduction of double yellow lines on sections of Brook Road & the B5129, is proposed to ensure that a lane of traffic remains clear of obstruction at all times. This measure helps maintain the safe and efficient flow of vehicles, particularly in areas with restricted road width or limited visibility.


In addition to improving road safety, double yellow lines help prevent illegal or unsafe parking that can block access for emergency vehicles, and service vehicles. They also enhance pedestrian safety by keeping sightlines clear, and improve overall traffic management by reducing congestion and minimizing delays. By keeping the carriageway free from obstruction, double yellow lines contribute to smoother traffic flow and a more predictable, safer environment for all road users.

The existing laybys on Shotton High Street, are currently covered by double yellow lines which restrict parking and limit opportunities for visitors to access local shops, services, and businesses. To support the vitality of the town centre, encourage short-term visits, and make the High Street a more welcoming and accessible destination, it is proposed to introduce “30 minutes, no return within 1 hour – 8am-6pm” within the parking bays and Loading only between 6pm and 8am in these locations. These controlled bays will provide convenient and clearly defined parking for shoppers, visitors, and those accessing local services, helping to increase footfall and support the local economy. The return restriction ensures a regular turnover of vehicles, allowing multiple users to benefit from the available spaces throughout the day while preventing long-term parking that could reduce accessibility. By providing structured, short-term parking, these bays will also enhance accessibility for all users, and help to create a more orderly, attractive, and functional streetscape that balances the needs of pedestrians, drivers, and the local community.

The introduction of a goods loading-only bay along a section of Victoria Road provides delivery vehicles with a designated area to stop, preventing them from obstructing the roadway and helping to maintain smoother traffic flow.

The County Council continues its responsibility to consider the provision of convenient and safe movement of motor vehicles and other traffic, and the proposed measures are aimed at ensuring that danger is minimised to vulnerable road users as well as improving the amenities of the locality.

**The proposals are detailed in the Public Notice and in the proposed Order**

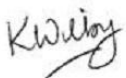---


Katie Wilby,  
Chief Officer (Streetscene and Transportation),  
Alltami Depot, Mold Road, Alltami, Mold. CH7 6LG.

Friday 27<sup>th</sup> March 2026.

AREA CODE:AX73  
COD ARDAL:AX73



Sheet Revision No: 4  
Rhif Adolgiad Y Ddalen: 4  
Sheet active from: XX XXXX 202X  
Dalen yn weithredol o: XX XXXXX 202X

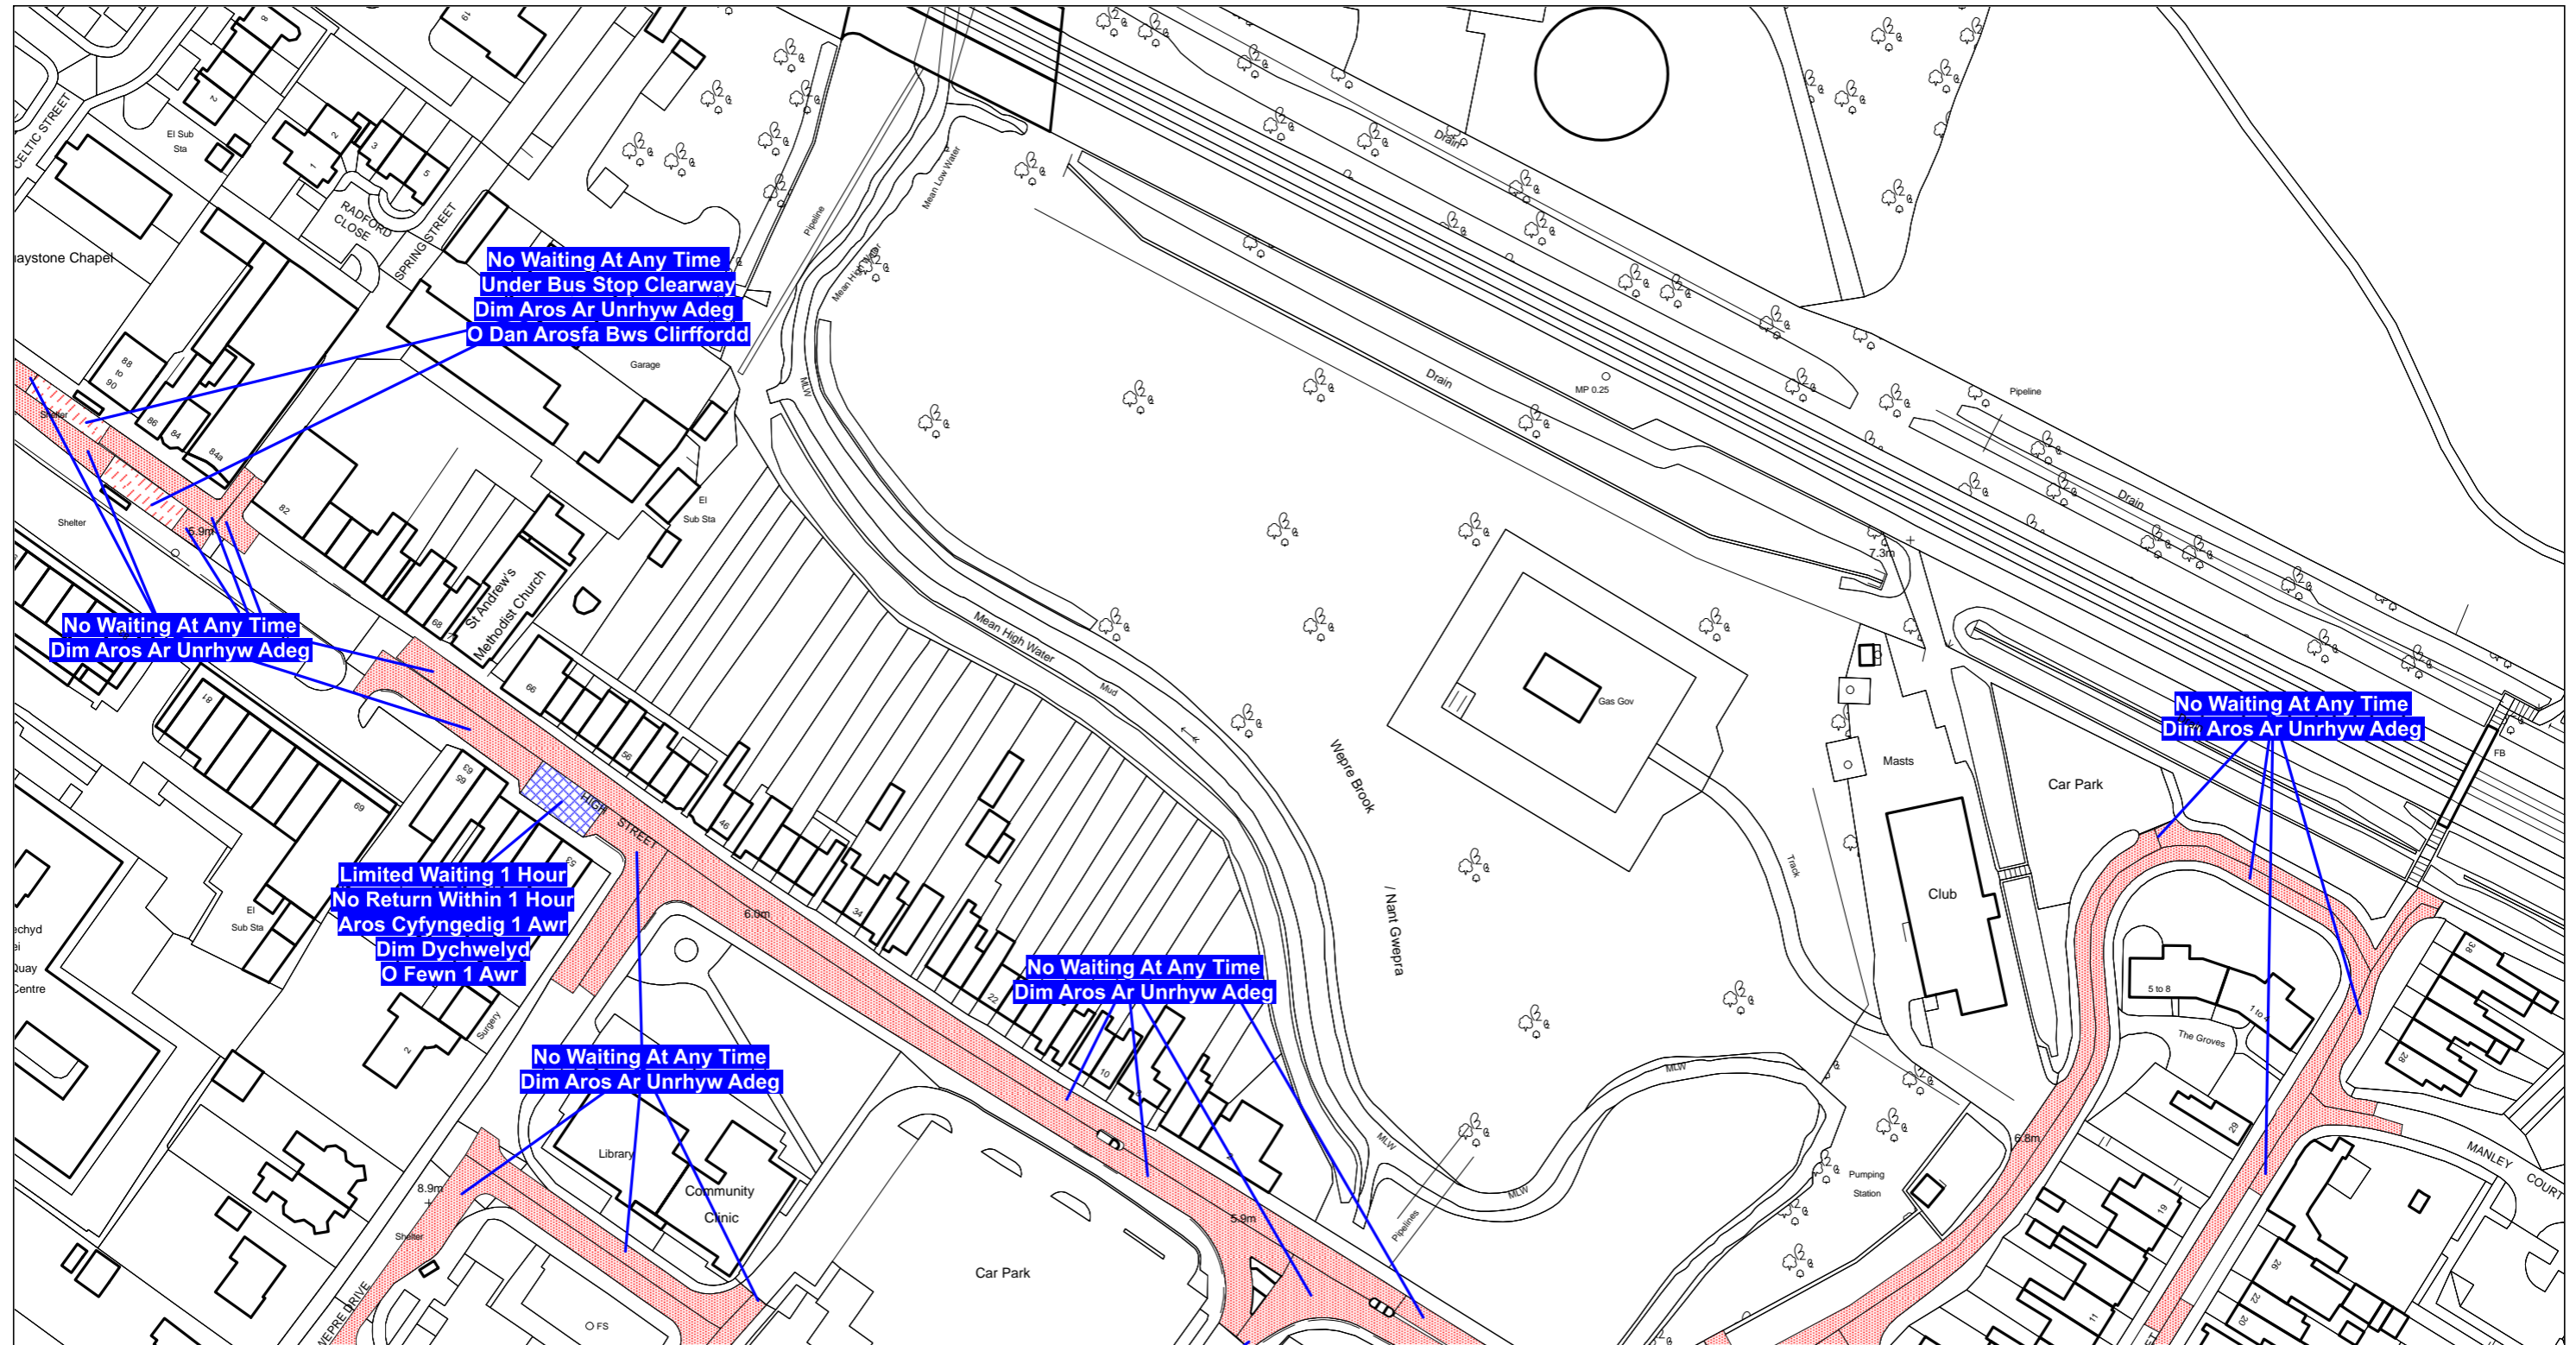

Scale: 1:1250  
Graddfa: 1:1250

This map is reproduced from Ordnance Survey material with the permission of Ordnance Survey on behalf of the Controller of Her Majesty's Stationary Office ©Crown Copyright. Unauthorised reproduction infringes Crown Copyright and may lead to prosecution or civil proceedings. Licence No. 100023386


Atgynhychir y map hwn o ddeunydd yr Ordnance Survey gyda chaniatod yr Ordnance Survey ar ran Rheolwr Llyfrfa Ei Mawrhydi ©Hawlfraint y Goron. Mae atgynhychu heb ganiatod yn torri hawlfraint y Goron a gall hyn arwain at erlyniad neu achos sifil. Rhif trwydded 100023386

**The Flintshire County Council**  
**(Prohibition and Restriction of Waiting and Loading and Parking Places)**  
**(Civil Enforcement and Consolidation) (Amendment No 75) Order 202X**

**Gorchymyn Cyngor Sir Y Fflint**  
**(Gwahardd a Chyfyngu Aros a Llwytho a Mannau Parcio)**  
**(Gorfodi Sifil a Chydygyfnerthu) (Gwelliant 75) 202X**

Flintshire County Council  
Environment Directorate  
County Hall  
Mold  
CH7 6NF

Cyngor Sir Y Fflint  
Cyfarwyddiaeth yr Amgylchedd  
Neuadd Y Sir  
Yr Wyddgrug  
CH7 6NF

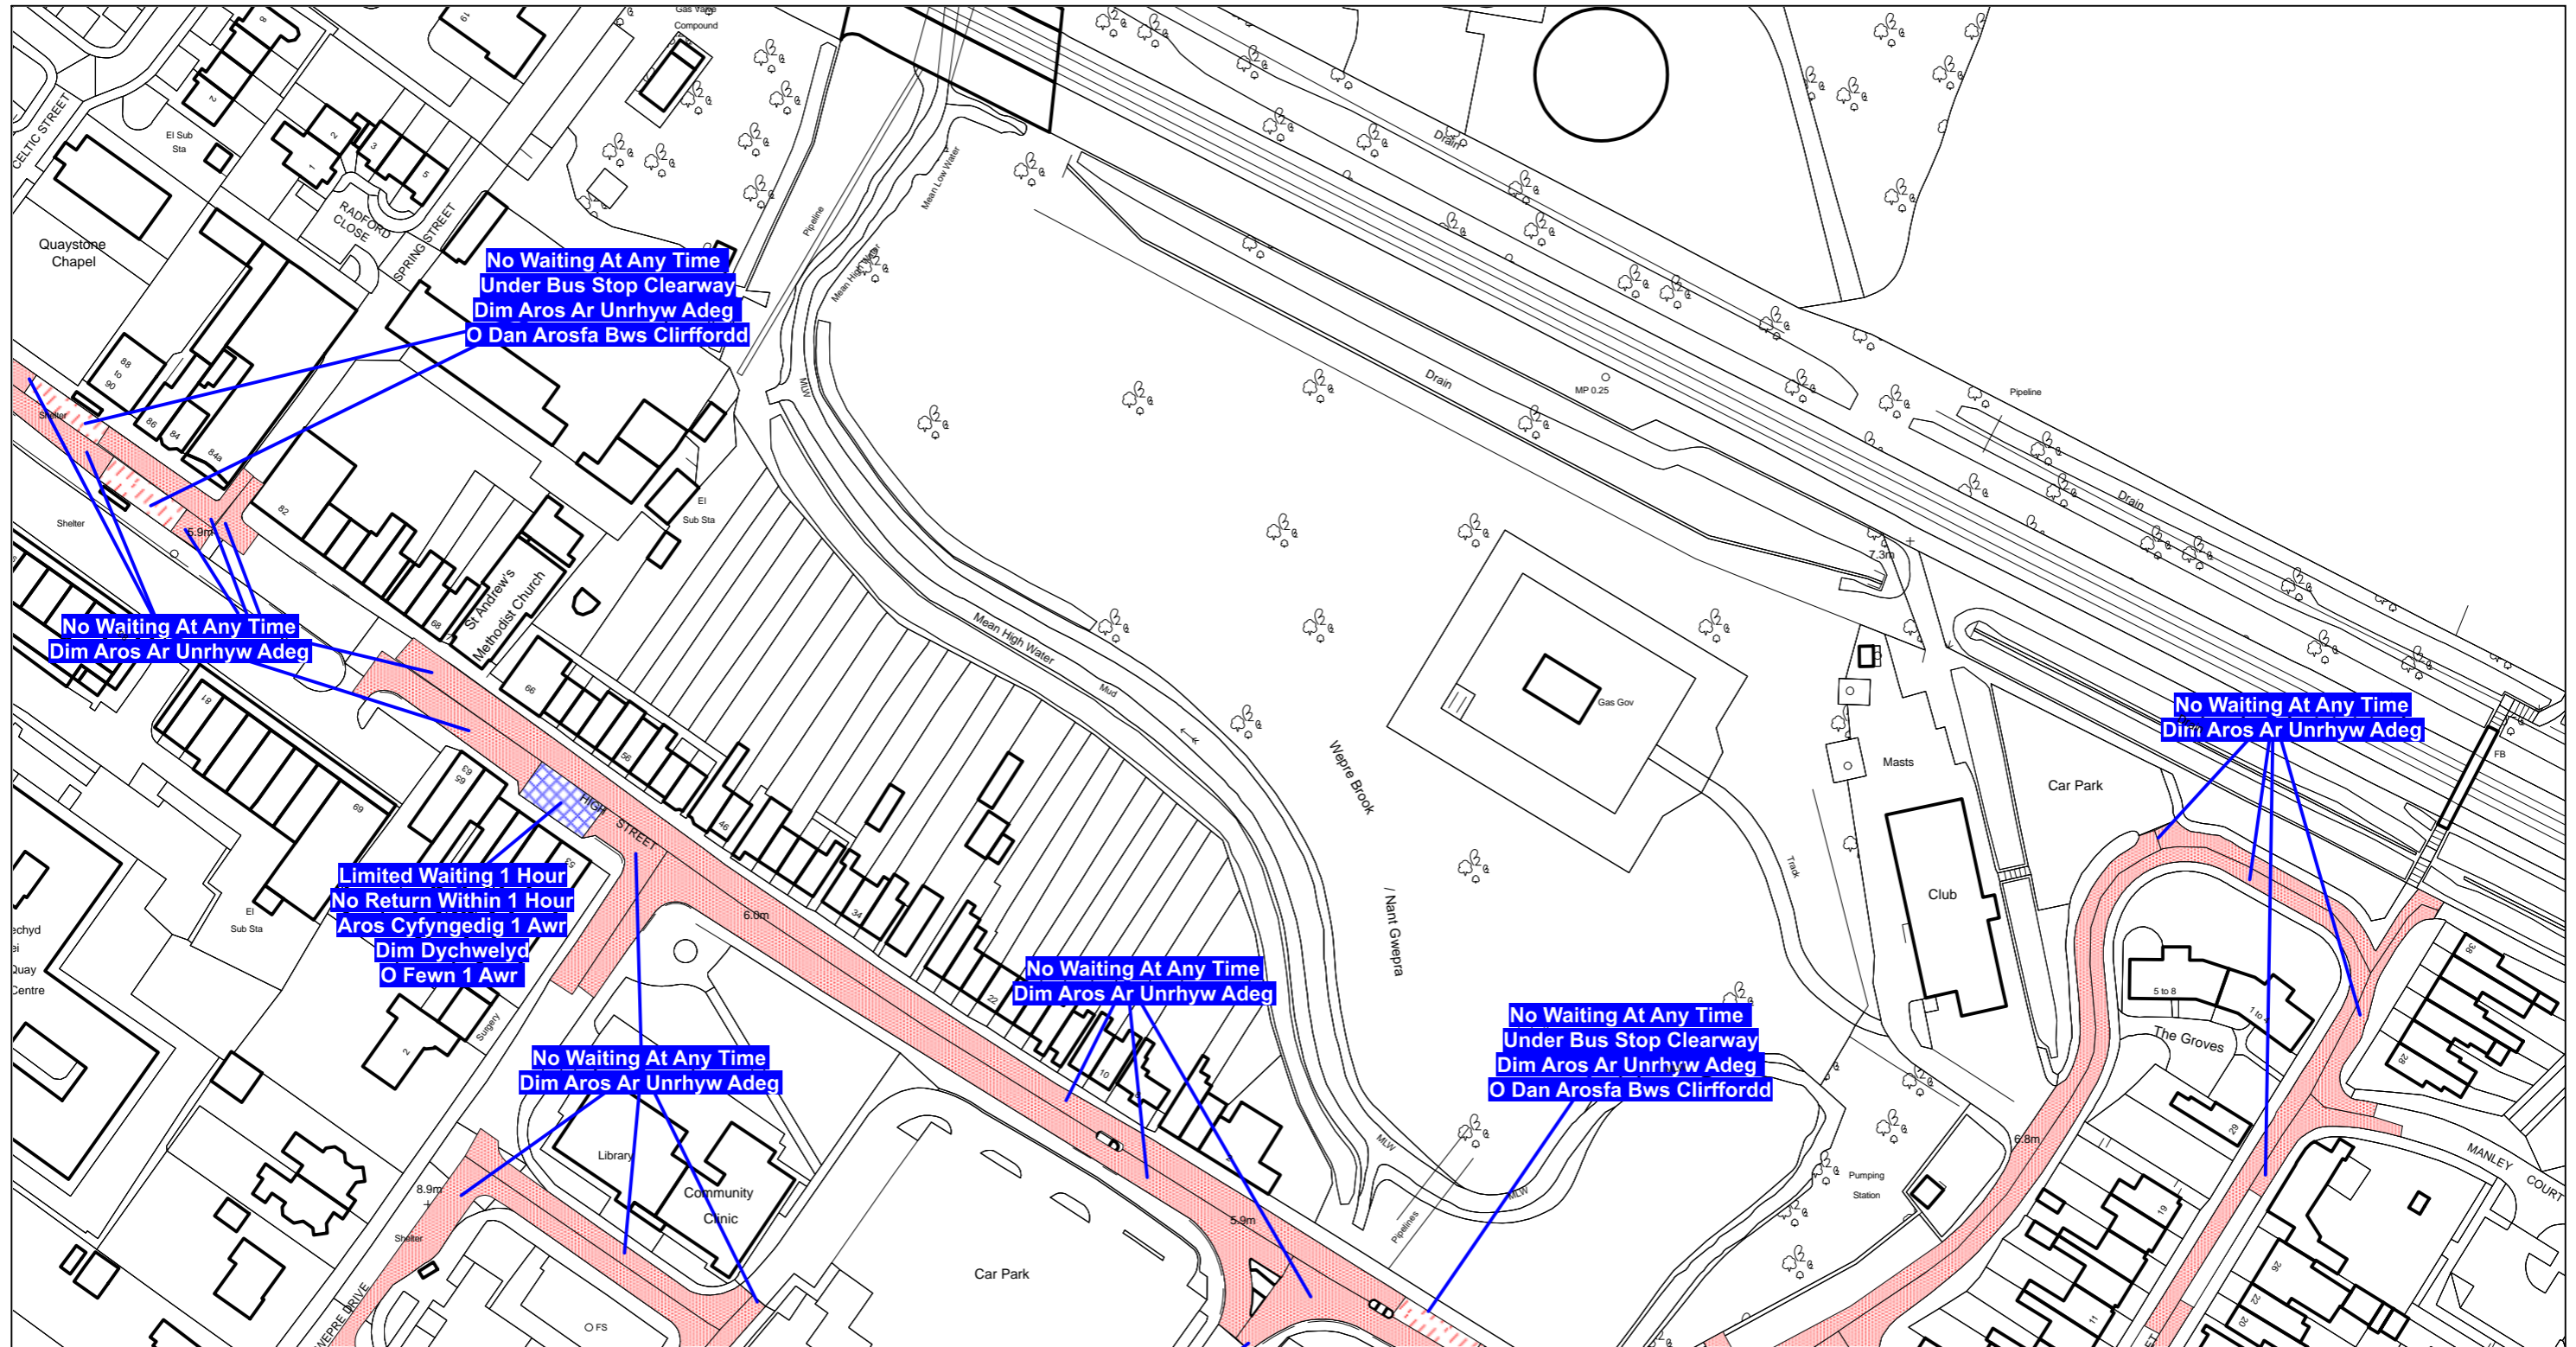

Scale: 1:1250

Graddfa: 1:1250

This map is reproduced from Ordnance Survey material with the permission of Ordnance Survey on behalf of the Controller of Her Majesty's Stationary Office ©Crown Copyright. Unauthorised reproduction infringes Crown Copyright and may lead to prosecution or civil proceedings. Licence No. 100023386


**The Flintshire County Council**  
**(Prohibition and Restriction of Waiting and Loading and Parking Places)**  
**(Civil Enforcement and Consolidation) (Amendment No 41) Order 2021**

Flintshire County Council  
Environment Directorate  
County Hall  
Mold  
CH7 6NF

Atgynhychir y map hwn o ddeunydd yr Ordnance Survey gyda chaniatod yr Ordnance Survey ar ran Rheolwr Llyfrfa Ei Mawrhydi ©Hawlfraint y Goron. Mae atgynhychu heb ganiatod yn torri hawlfraint y Goron a gall hyn arwain at erlyniad neu achos sifil. Rhif trwydded 100023386

**Gorchymyn Cyngor Sir Y Fflint**  
**(Gwahardd a Chyfyngu Aros a Llwytho a Mannau Parcio)**  
**(Gorfodi Sifil a Chydygyfnerthu) (Gwelliant 41) 2021**

Cyngor Sir Y Fflint  
Cyfarwyddiaeth yr Amgylchedd  
Neuadd Y Sir  
Yr Wyddgrug  
CH7 6NF

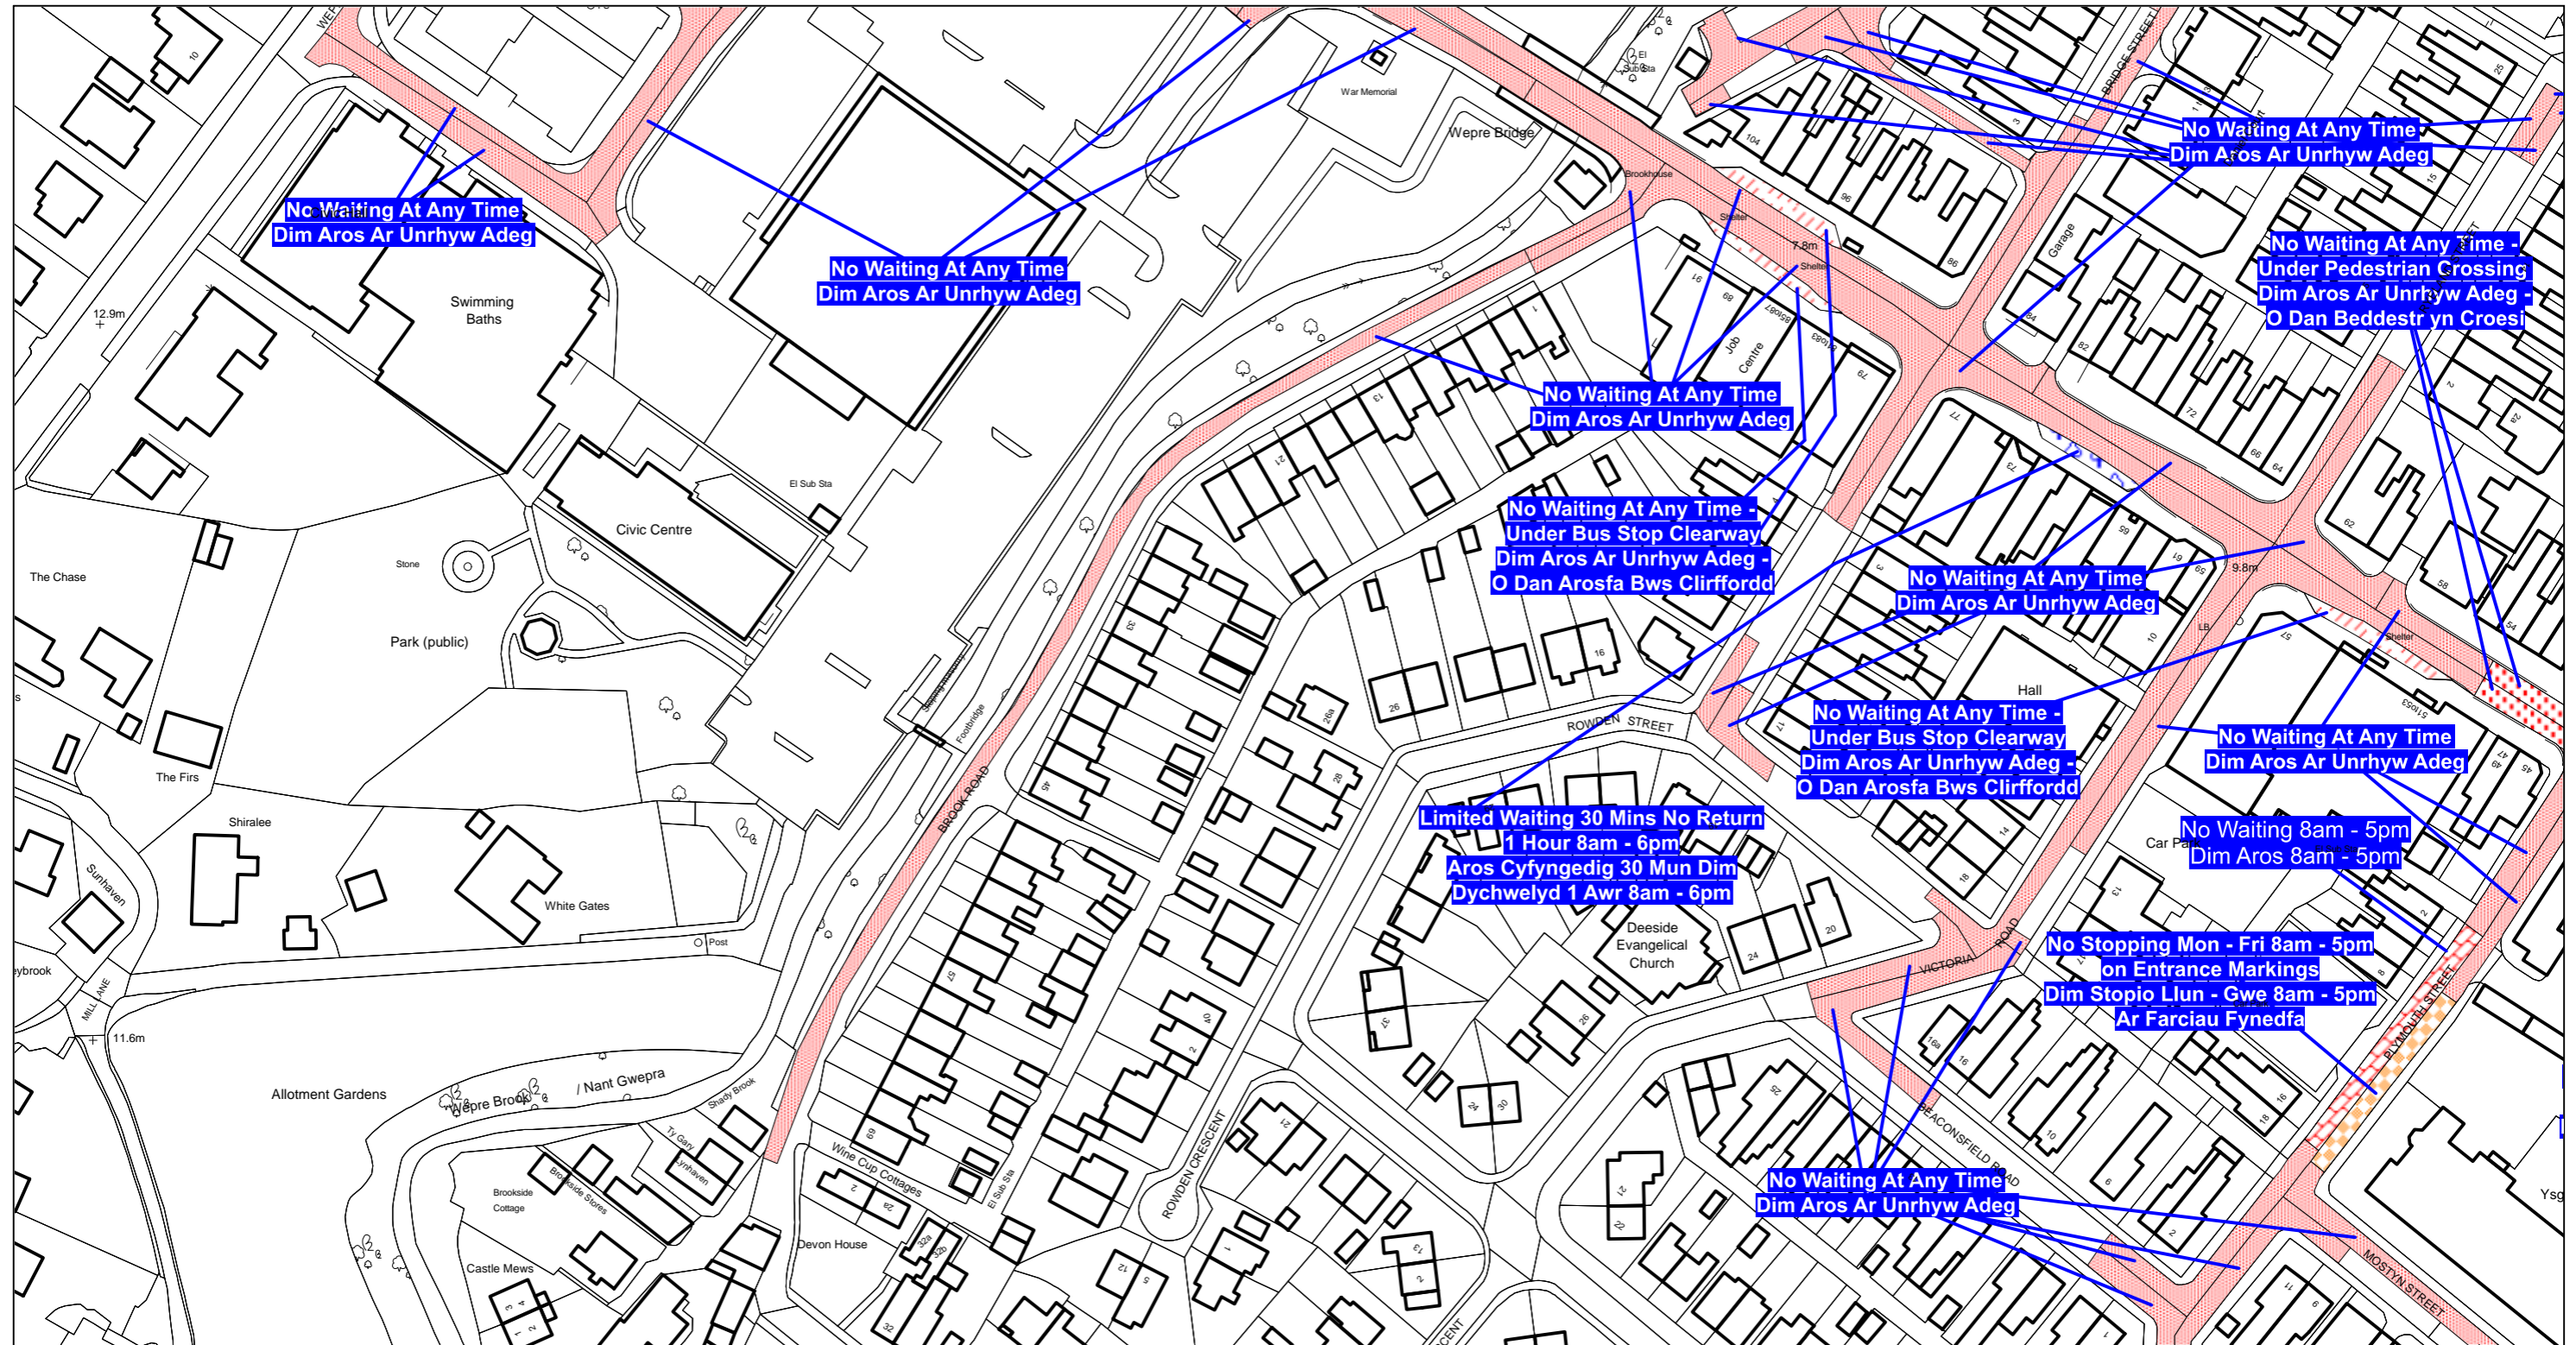

Scale: 1:1250

Graddfa: 1:1250

This map is reproduced from Ordnance Survey material with the permission of Ordnance Survey on behalf of the Controller of Her Majesty's Stationary Office ©Crown Copyright. Unauthorised reproduction infringes Crown Copyright and may lead to prosecution or civil proceedings. Licence No. 100023386


**The Flintshire County Council**  
**(Prohibition and Restriction of Waiting and Loading and Parking Places)**  
**(Civil Enforcement and Consolidation) (Amendment No 75) Order 202X**

Flintshire County Council  
Environment Directorate  
County Hall  
Mold  
CH7 6NF

Atgynhychir y map hwn o ddeunydd yr Ordnance Survey gyda chaniatad yr Ordnance Survey ar ran Rheolwr Llyfrfa Ei Mawrhydi ©Hawlfraint y Goron. Mae atgynhychu heb ganiatad yn torri hawlfraint y Goron a gall hyn arwain at erlyniad neu achos sifil. Rhif trwydded 100023386

**Gorchymyn Cyngor Sir Y Fflint**  
**(Gwahardd a Chyfyngu Aros a Llwytho a Mannau Parcio)**  
**(Gorfodi Sifil a Chydygyfnerthu) (Gwelliant 75) 202X**

Cyngor Sir Y Fflint  
Cyfarwyddiaeth yr Amgylchedd  
Neuadd Y Sir  
Yr Wyddgrug  
CH7 6NF

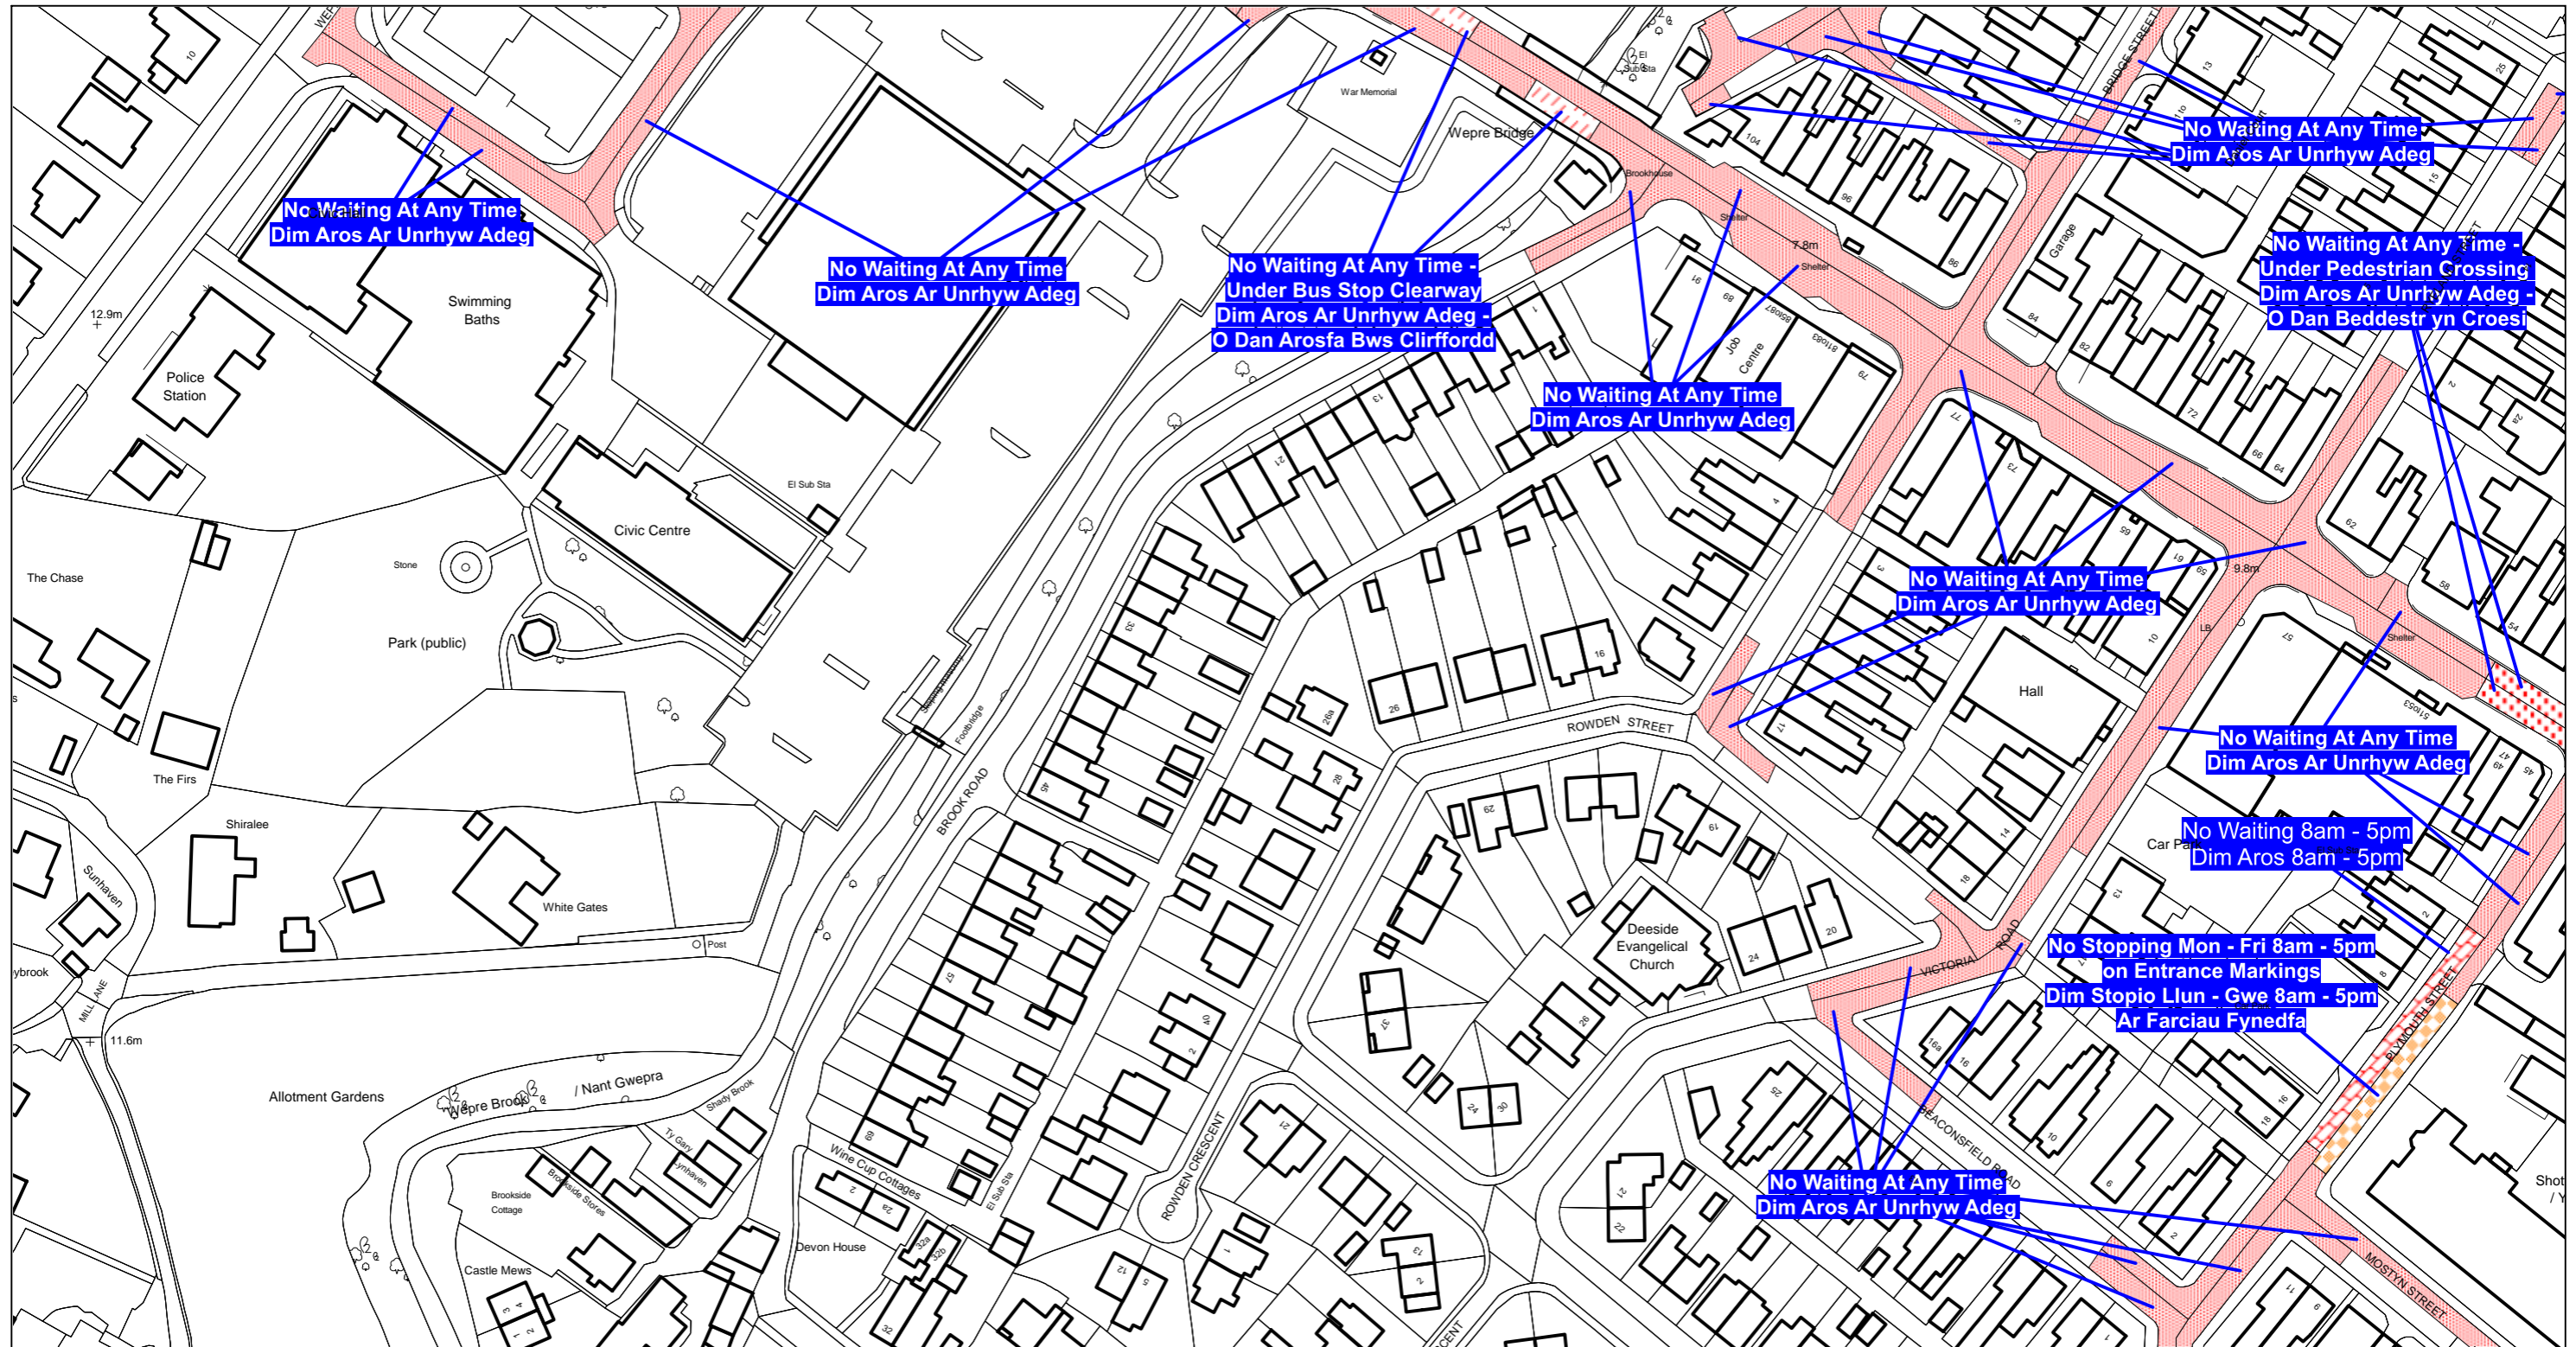

Scale: 1:1250

Graddfa: 1:1250

This map is reproduced from Ordnance Survey material with the permission of Ordnance Survey on behalf of the Controller of Her Majesty's Stationary Office ©Crown Copyright. Unauthorised reproduction infringes Crown Copyright and may lead to prosecution or civil proceedings. Licence No. 100023386


**The Flintshire County Council  
(Prohibition and Restriction of Waiting and Loading and Parking Places)  
(Civil Enforcement and Consolidation) (Amendment No 41) Order 2021**

Flintshire County Council  
Environment Directorate  
County Hall  
Mold  
CH7 6NF

Atgynhychir y map hwn o ddeunydd yr Ordnance Survey gyda chaniatad yr Ordnance Survey ar ran Rheolwr Llyfrfa Ei Mawrhydi ©Hawlfraint y Goron. Mae atgynhychu heb ganiatad yn torri hawlfraint y Goron a gall hyn arwain at erlyniad neu achos sifil. Rhif trwydded 100023386

**Gorchymyn Cyngor Sir Y Fflint  
(Gwahardd a Chyfyngu Aros a Llwytho a Mannau Parcio)  
(Gorfodi Sifil a Chydygyfnerthu) (Gwelliant 41) 2021**

Cyngor Sir Y Fflint  
Cyfarwyddiaeth yr Amgylchedd  
Neuadd Y Sir  
Yr Wyddgrug  
CH7 6NF

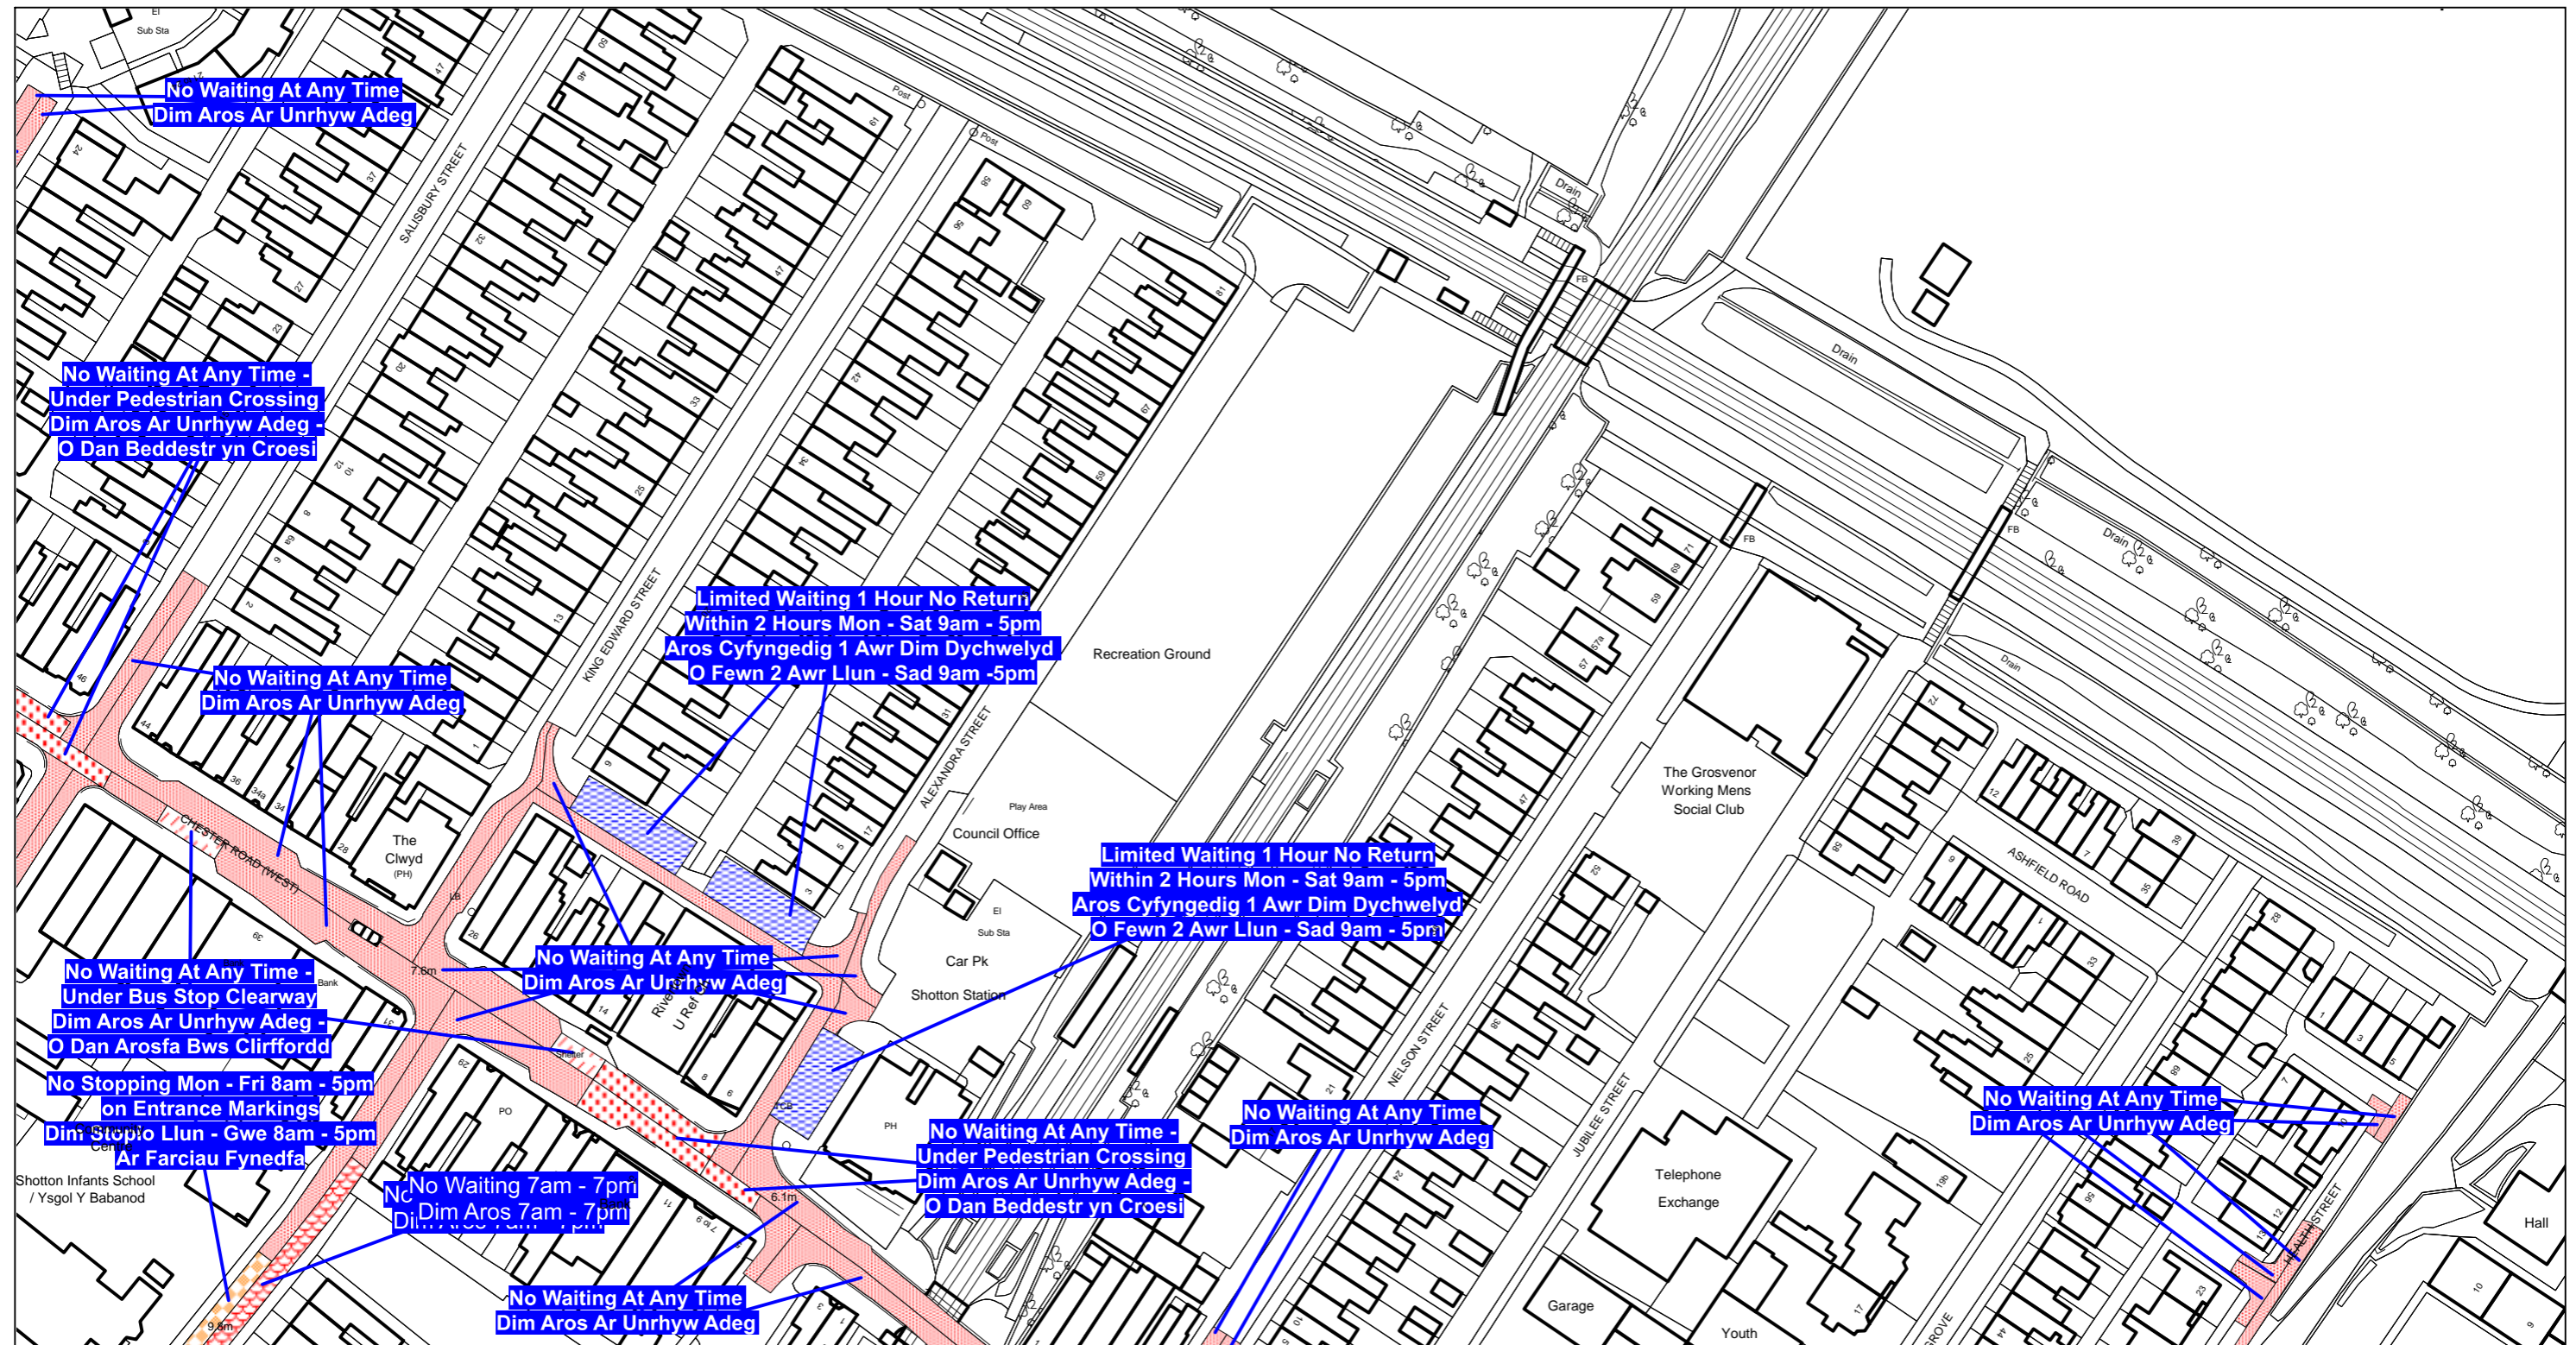

Scale: 1:1250  
 Graddfa: 1:1250

This map is reproduced from Ordnance Survey material with the permission of Ordnance Survey on behalf of the Controller of Her Majesty's Stationary Office ©Crown Copyright. Unauthorised reproduction infringes Crown Copyright and may lead to prosecution or civil proceedings. Licence No. 100023386


Atgynhychir y map hwn o ddeunydd yr Ordnance Survey gyda chaniatad yr Ordnance Survey ar ran Rheolwr Llyfrfa Ei Mawrhyddi ©Hawlfraint y Goron. Mae atgynhychu heb ganiatad yn torri hawlfraint y Goron a gall hyn arwain at erlyniad neu achos sifil. Rhif trwydded 100023386

**The Flintshire County Council**  
**(Prohibition and Restriction of Waiting and Loading and Parking Places)**  
**(Civil Enforcement and Consolidation) (Amendment No 41) Order 2021**

**Gorchymyn Cyngor Sir Y Fflint**  
**(Gwahardd a Chyfyngu Aros a Llwytho a Mannau Parcio)**  
**(Gorfodi Sifil a Chydygyfnerthu) (Gwelliant 41) 2021**

Flintshire County Council  
 Environment Directorate  
 County Hall  
 Mold  
 CH7 6NF

Cyngor Sir Y Fflint  
 Cyfarwyddiaeth yr Amgylchedd  
 Neuadd Y Sir  
 Yr Wyddgrug  
 CH7 6NF

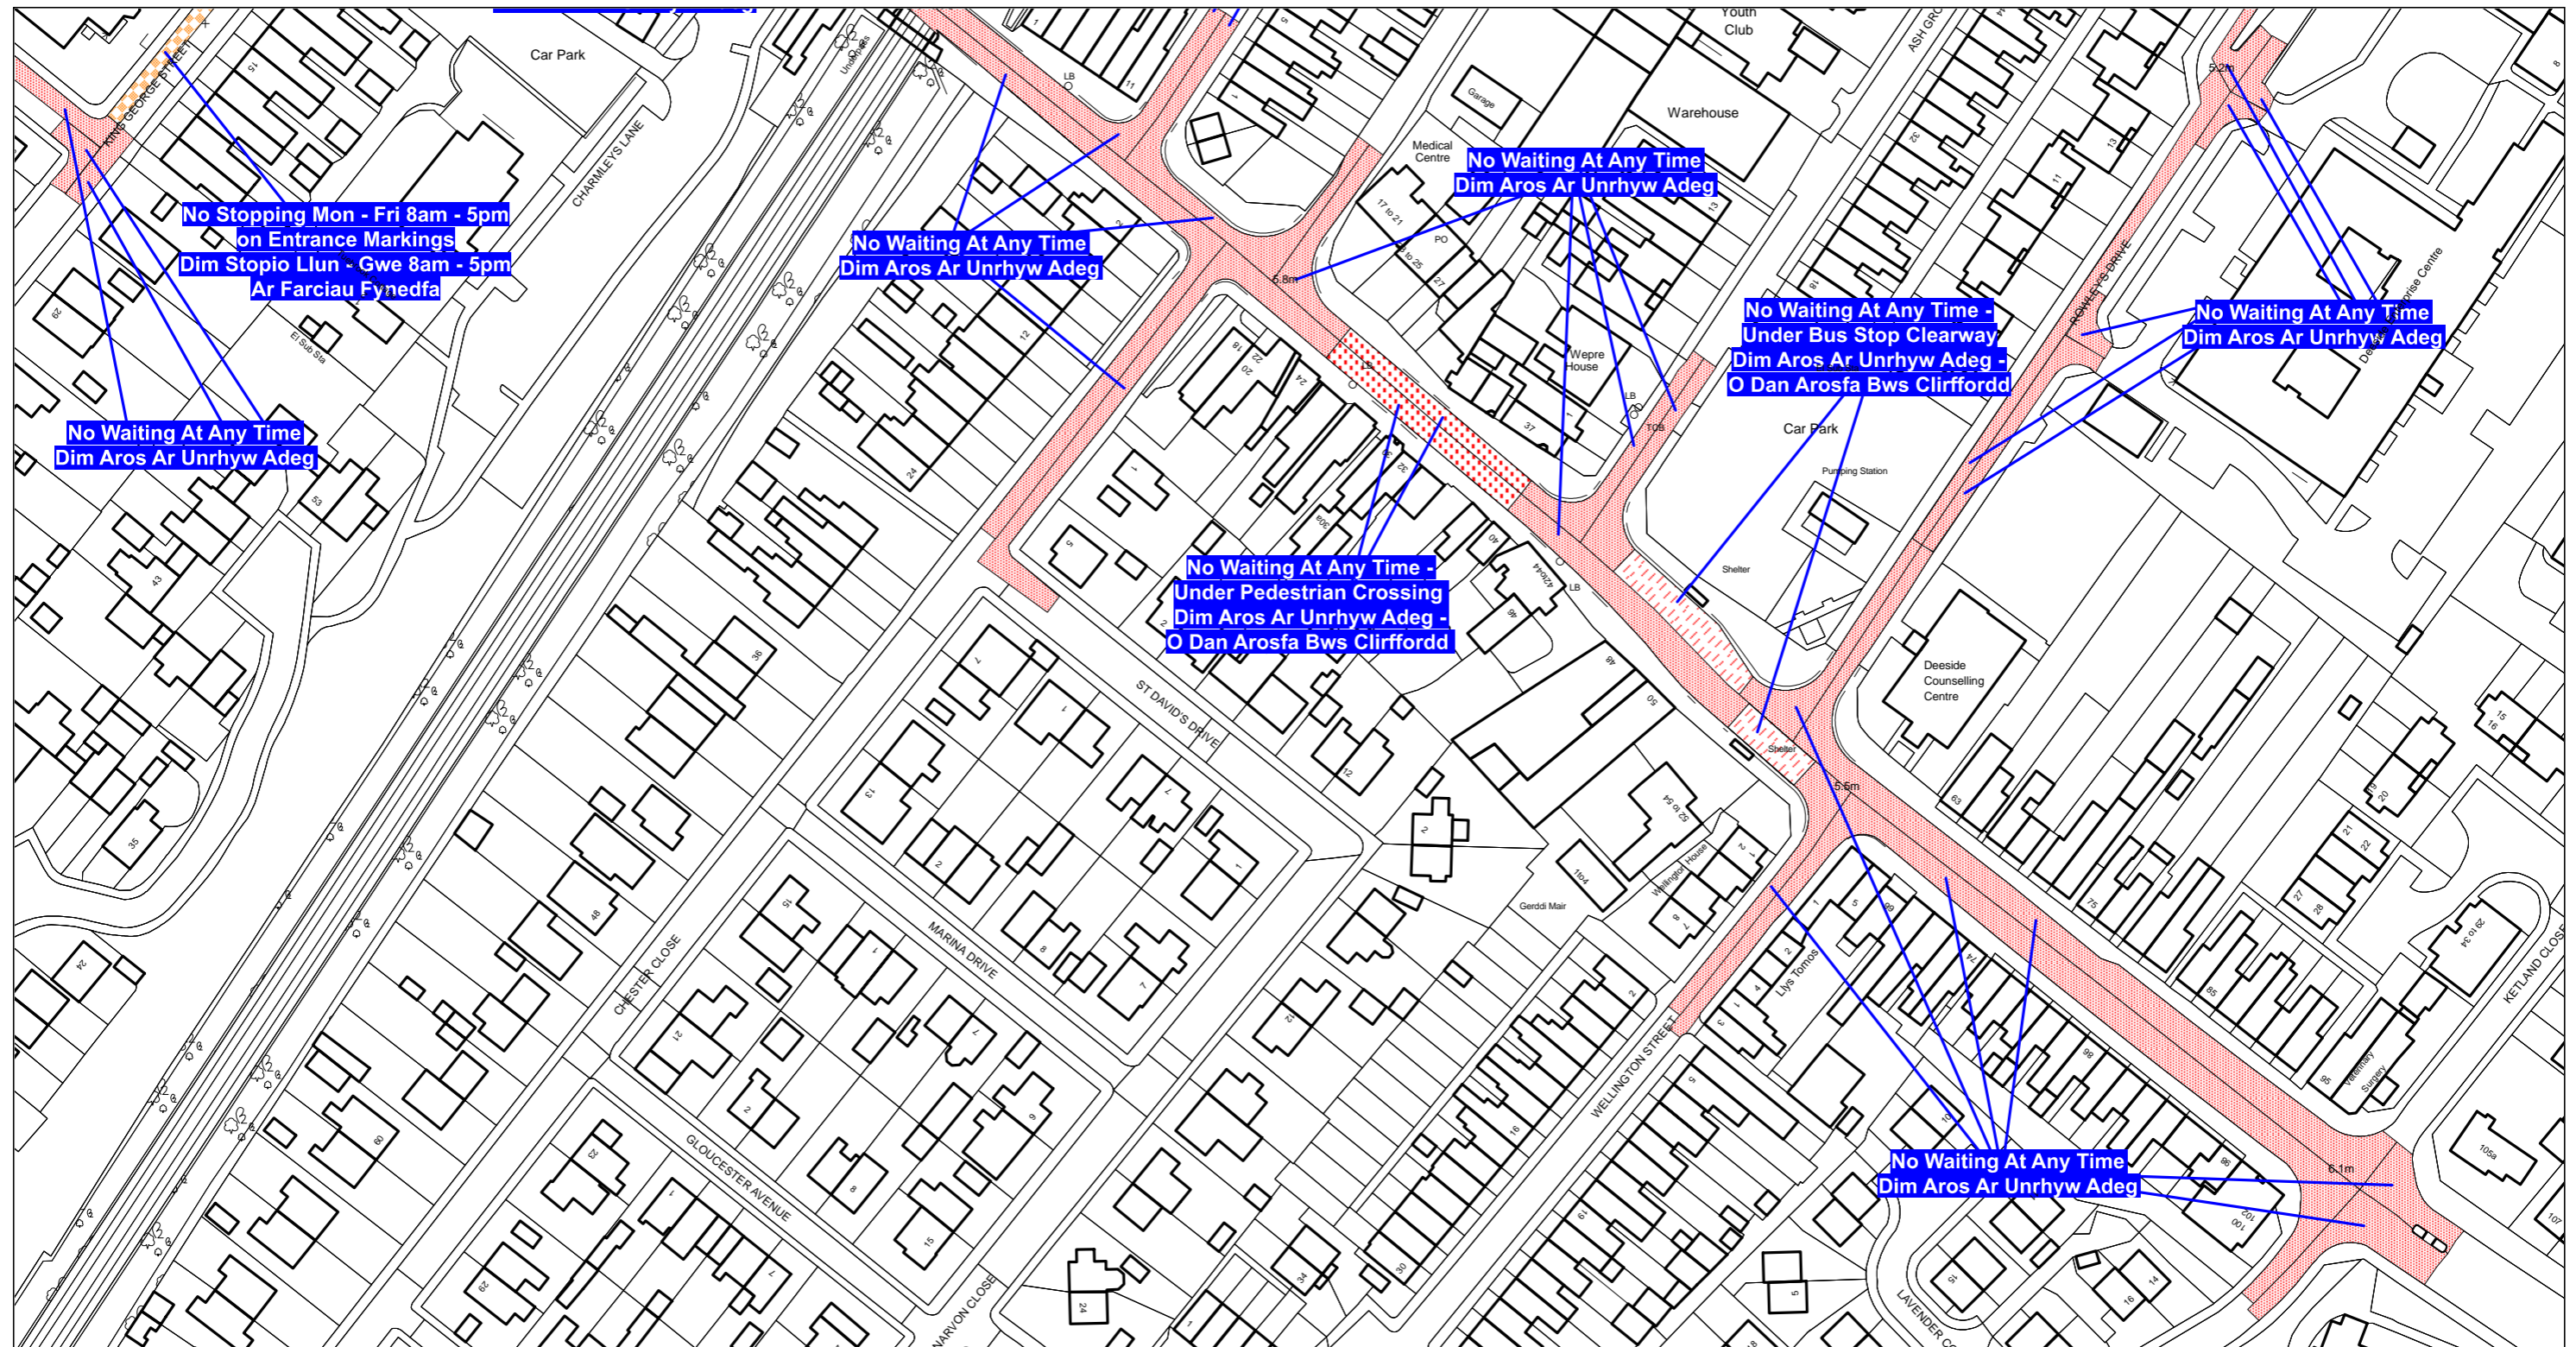

Scale: 1:1250

Graddfa: 1:1250

This map is reproduced from Ordnance Survey material with the permission of Ordnance Survey on behalf of the Controller of Her Majesty's Stationary Office ©Crown Copyright. Unauthorised reproduction infringes Crown Copyright and may lead to prosecution or civil proceedings. Licence No. 100023386


**The Flintshire County Council**  
**(Prohibition and Restriction of Waiting and Loading and Parking Places)**  
**(Civil Enforcement and Consolidation) (Amendment No 75) Order 202X**

Flintshire County Council  
Environment Directorate  
County Hall  
Mold  
CH7 6NF

Atgynhychir y map hwn o ddeunydd yr Ordnance Survey gyda chaniatad yr Ordnance Survey ar ran Rheolwr Llyfrfa Ei Mawrhydi ©Hawlfraint y Goron. Mae atgynhychu heb ganiatad yn torri hawlfraint y Goron a gall hyn arwain at erlyniad neu achos sifil. Rhif trwydded 100023386

**Gorchymyn Cyngor Sir Y Fflint**  
**(Gwahardd a Chyfyngu Aros a Llwytho a Mannau Parcio)**  
**(Gorfodi Sifil a Chydygyfnerthu) (Gwelliant 75) 202X**

Cyngor Sir Y Fflint  
Cyfarwyddiaeth yr Amgylchedd  
Neuadd Y Sir  
Yr Wyddgrug  
CH7 6NF

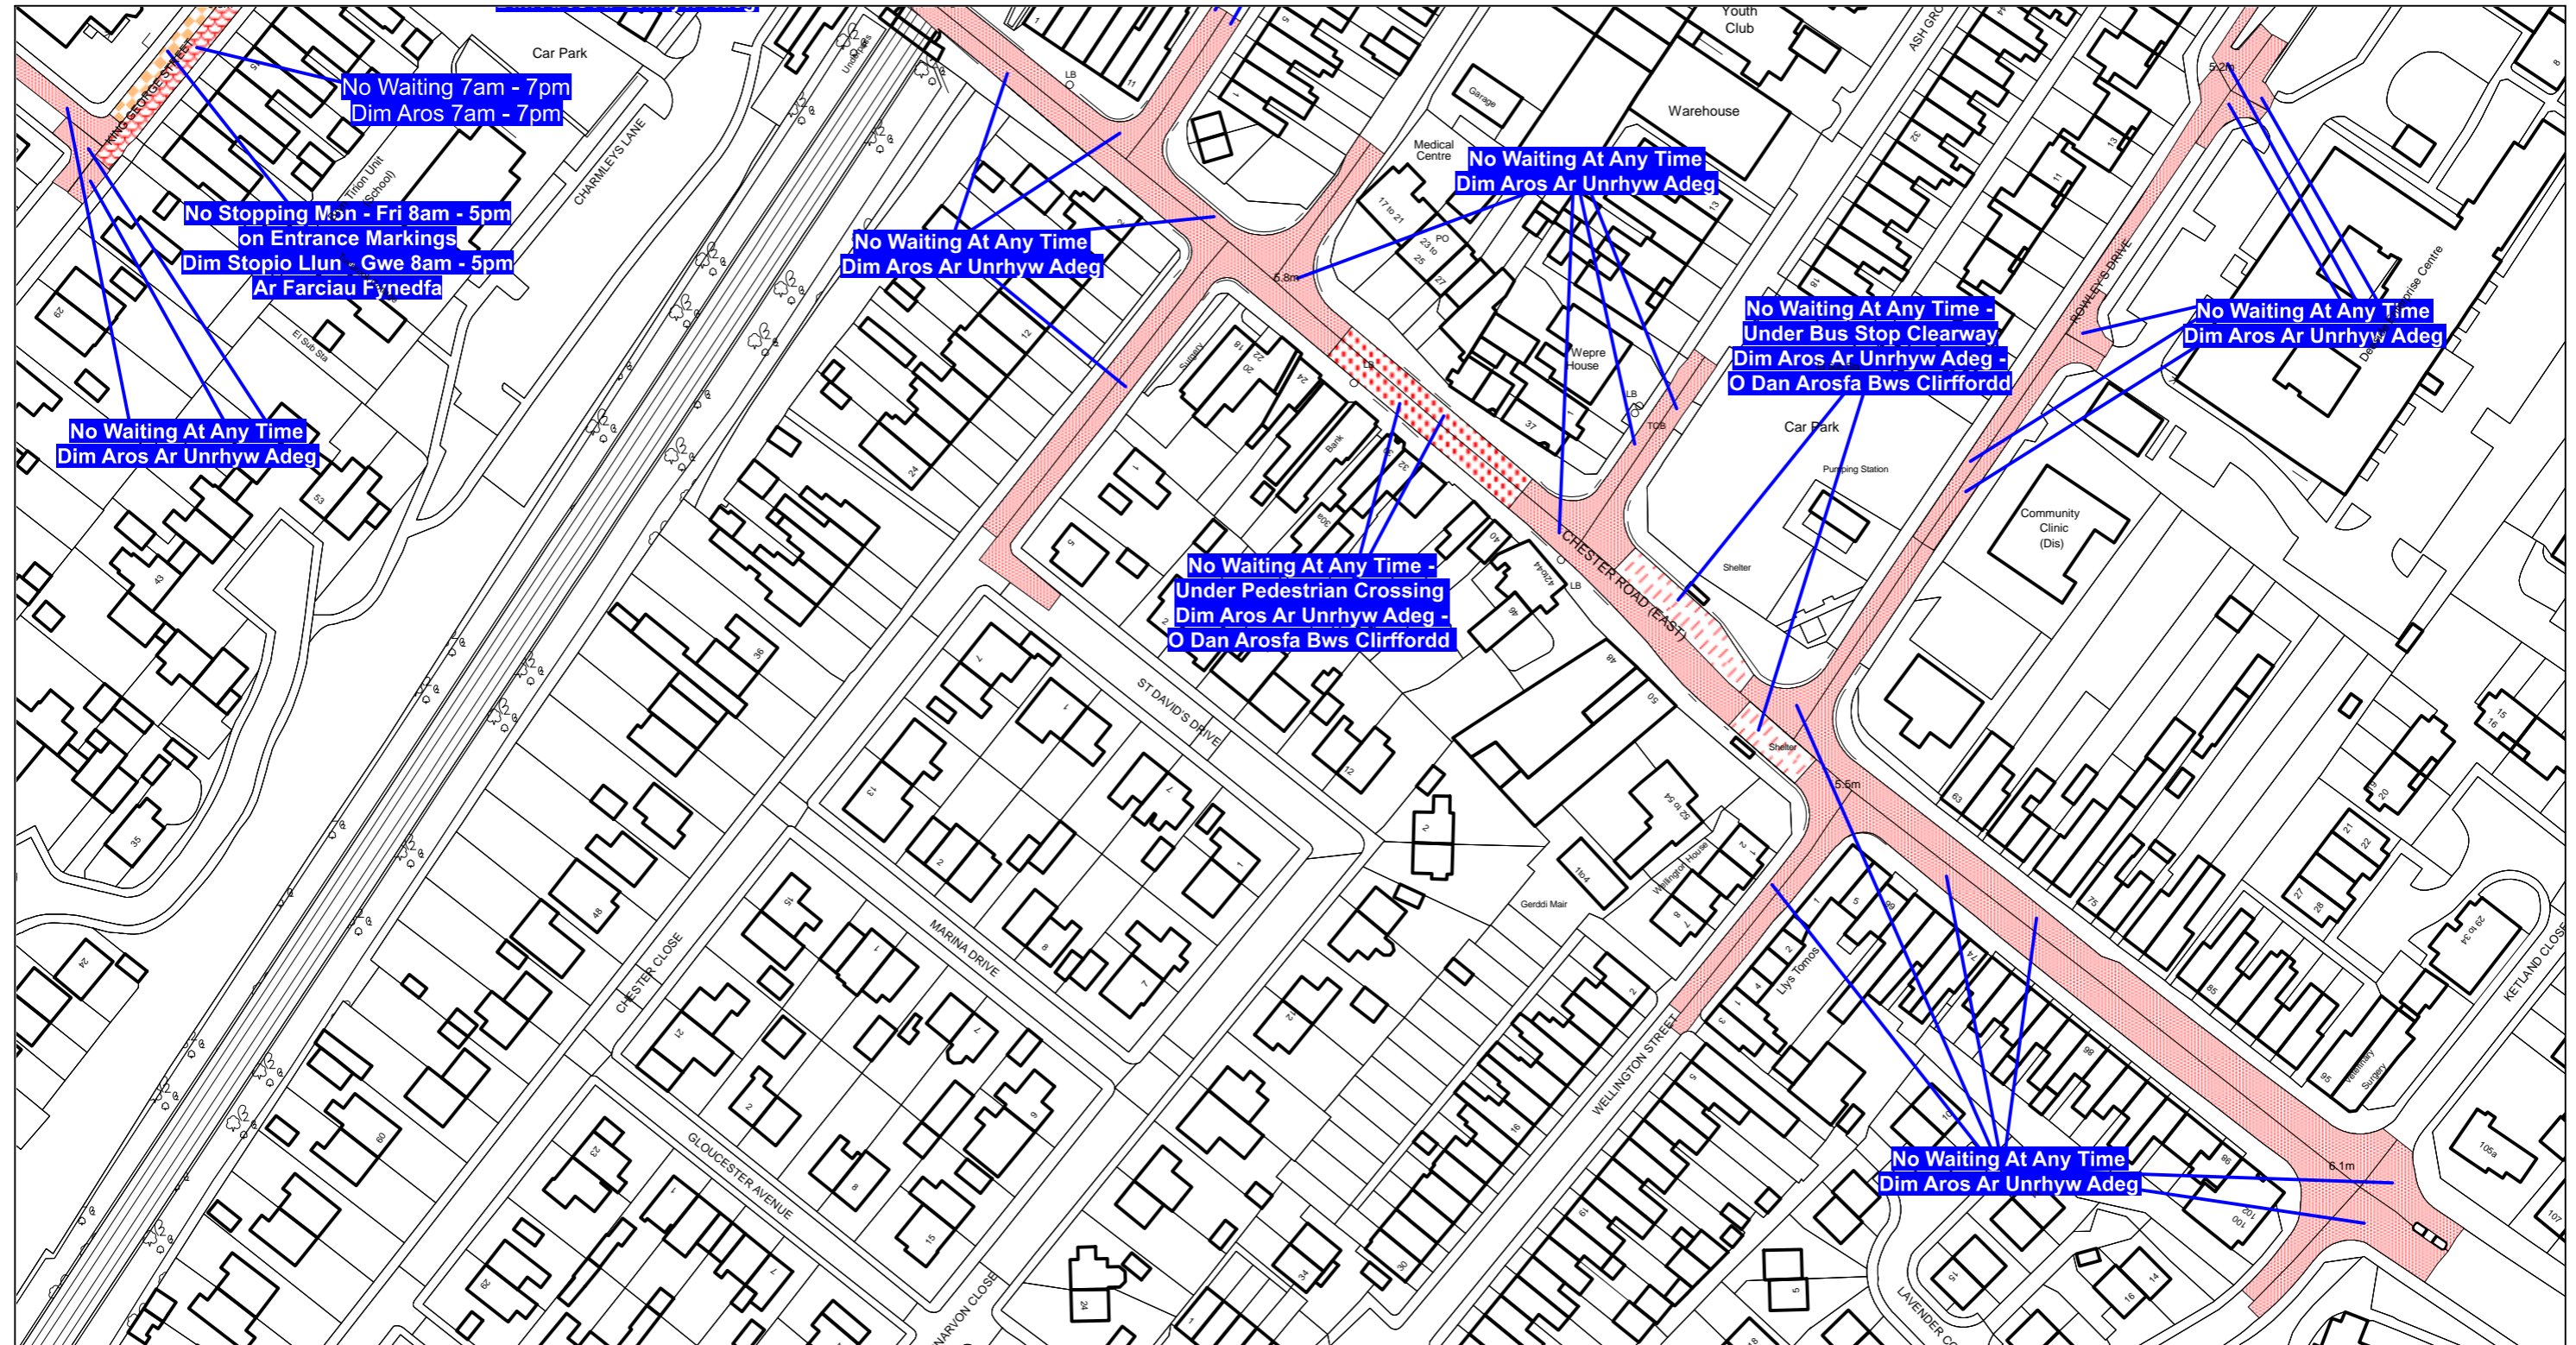

Scale: 1:1250

Graddfa: 1:1250

This map is reproduced from Ordnance Survey material with the permission of Ordnance Survey on behalf of the Controller of Her Majesty's Stationary Office ©Crown Copyright. Unauthorised reproduction infringes Crown Copyright and may lead to prosecution or civil proceedings. Licence No. 100023386


**The Flintshire County Council**  
**(Prohibition and Restriction of Waiting and Loading and Parking Places)**  
**(Civil Enforcement and Consolidation) (Amendment No 41) Order 2021**

Atgynhychir y map hwn o ddeunydd yr Ordnance Survey gyda chaniatad yr Ordnance Survey ar ran Rheolwr Llyfrfa Ei Mawrhydi ©Hawlfraint y Goron. Mae atgynhychu heb ganiatad yn torri hawlfraint y Goron a gall hyn arwain at erlyniad neu achos sifil. Rhif trwydded 100023386


**Gorchymyn Cyngor Sir Y Fflint**  
**(Gwahardd a Chyfyngu Aros a Llwytho a Mannau Parcio)**  
**(Gorfodi Sifil a Chydygyfnerthu) (Gwelliant 41) 2021**

Flintshire County Council  
Environment Directorate  
County Hall  
Mold  
CH7 6NF

Cyngor Sir Y Fflint  
Cyfarwyddiaeth yr Amgylchedd  
Neuadd Y Sir  
Yr Wyddgrug  
CH7 6NF

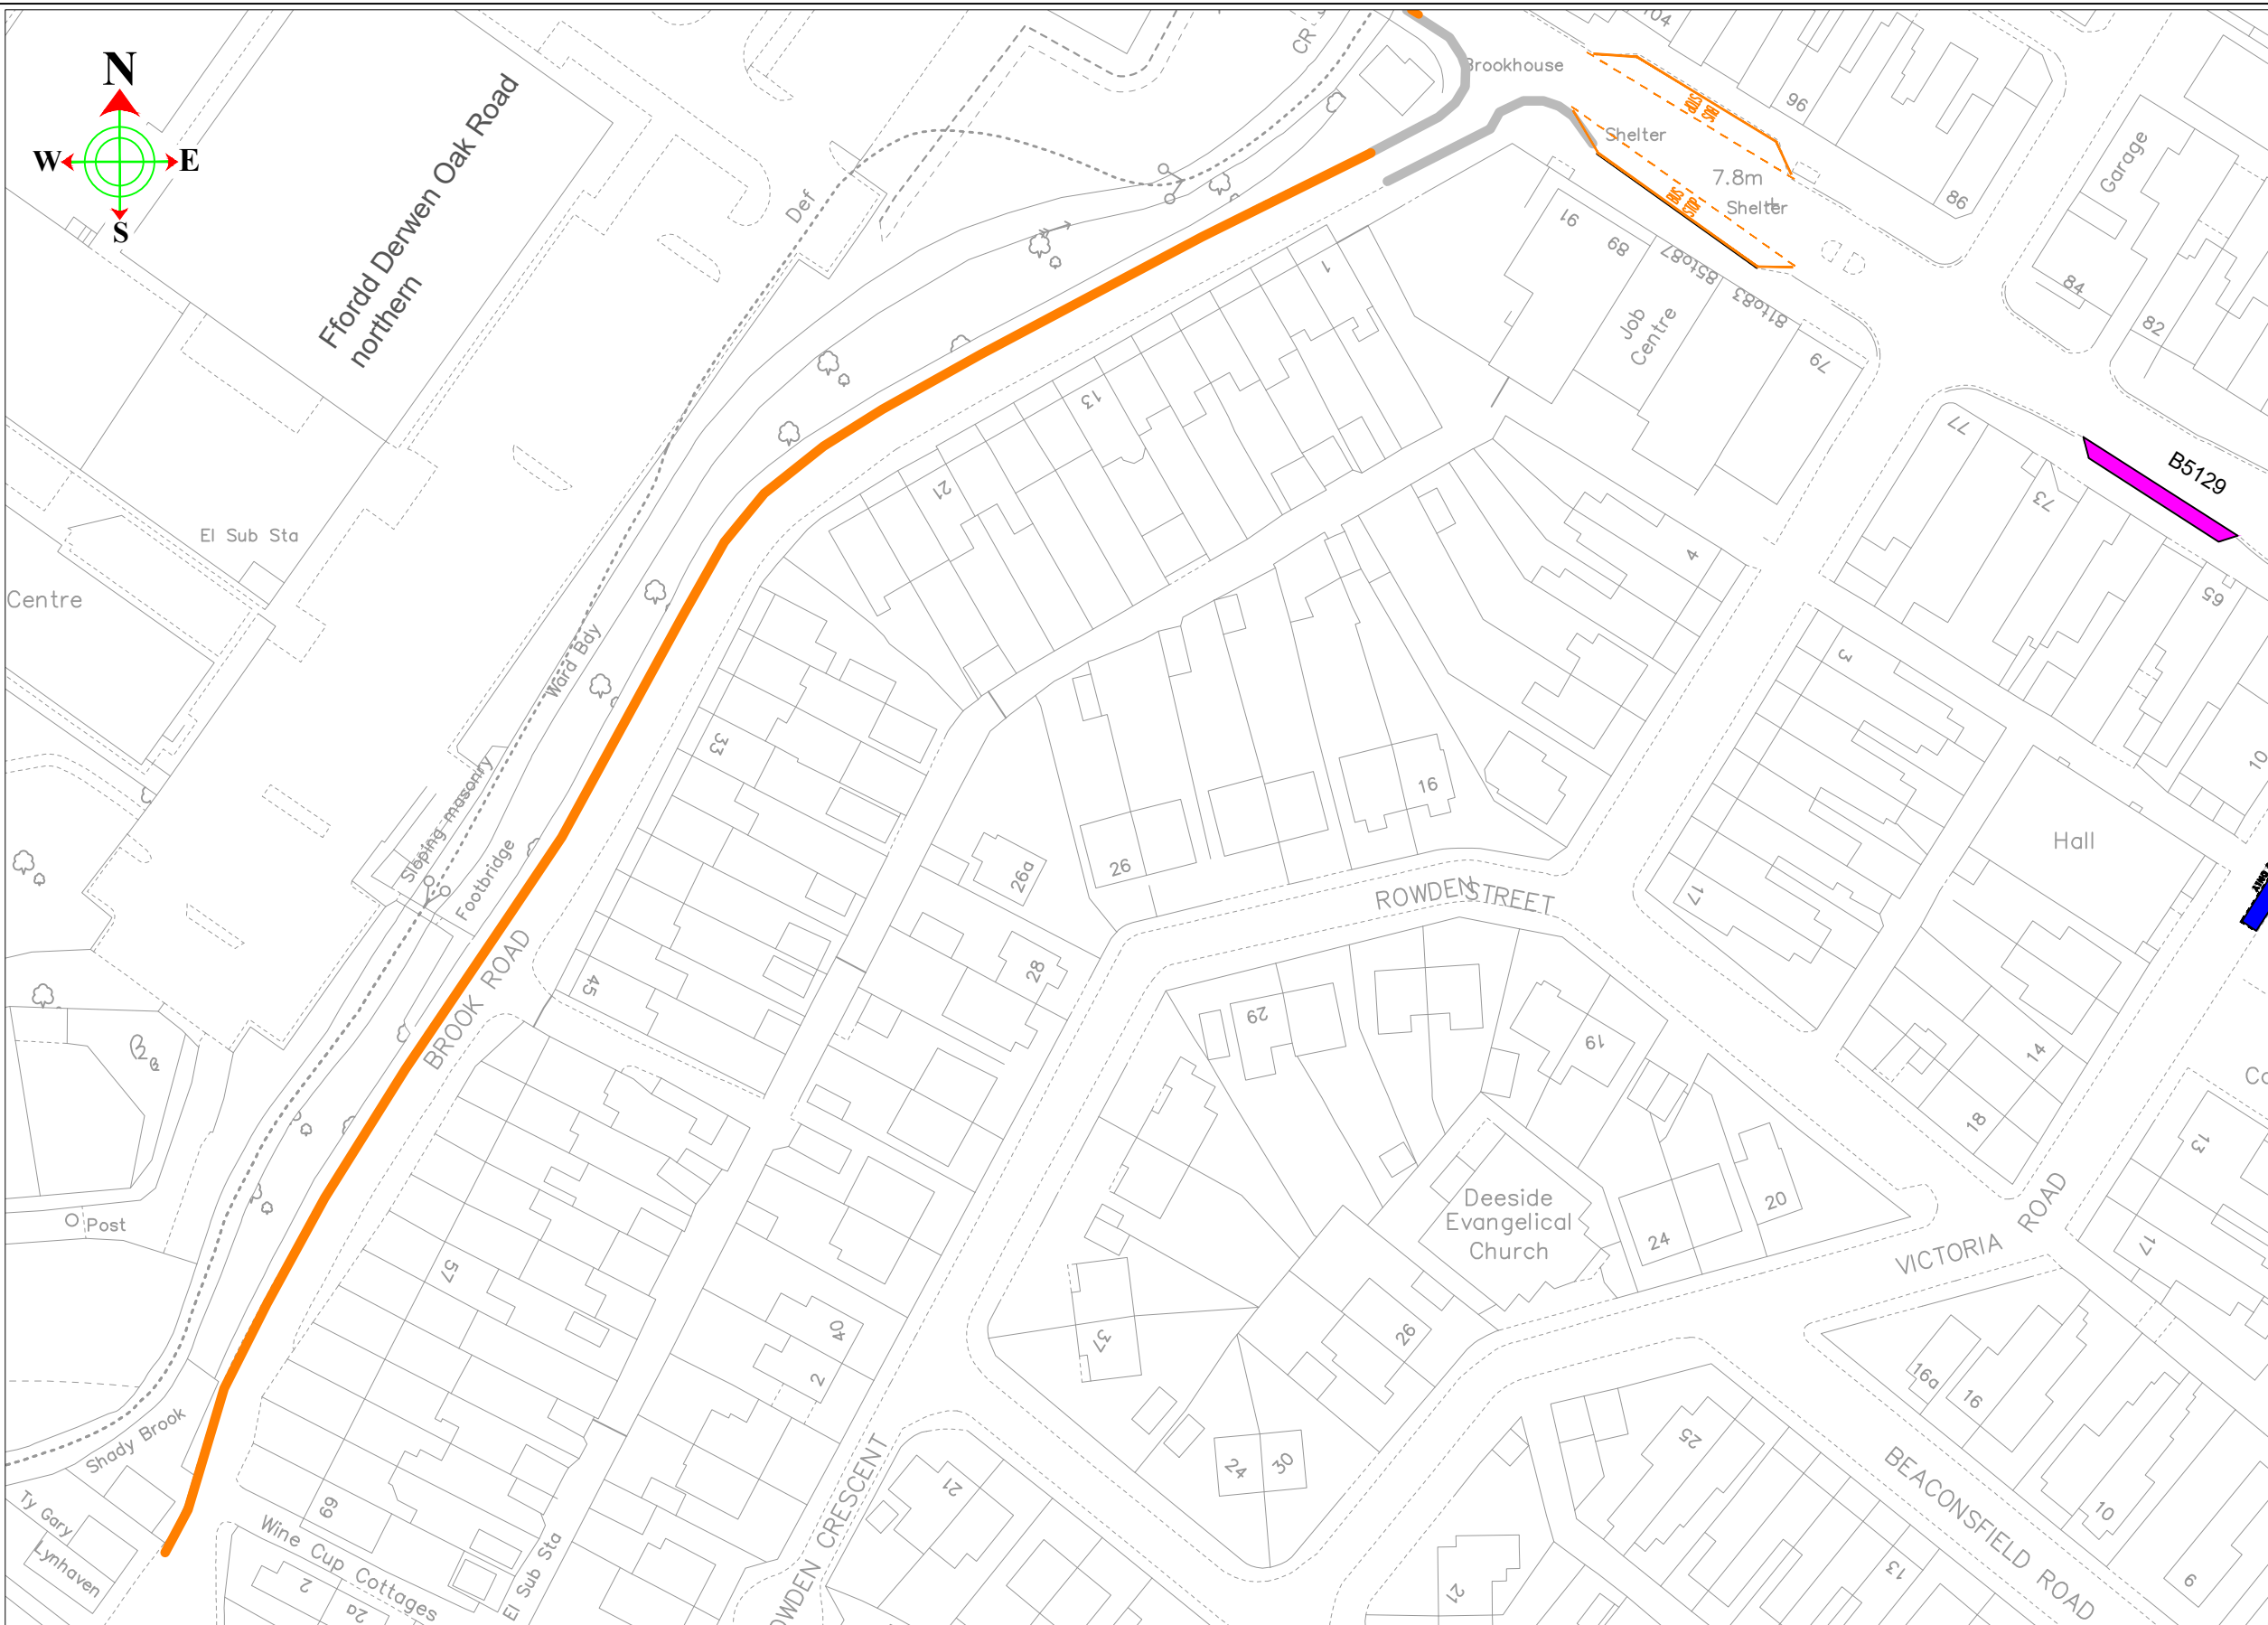

**KEY**

 Proposed No Waiting at Any Time (Double Yellow Lines).

**ALLWEDDOL**

 Arfaethdig Dim Aros Ar Unrhyw Adeg



**Sir y Fflint**  
**Flintshire**  
COUNTY COUNCIL

Katie Wilby  
Chief Officer (Streetscene and Transportation).  
Prif Swyddog (Gwasanaethau Stryda Thafnidiaeth).

Alltarni Depot, Alltarni, Mold, CH7 6LG  
Depo Alltarni, Alltarni, Yr Wyddgrug.  
CH7 6LG

**STREETSCENE**

This map is reproduced from Ordnance Survey material with the permission of Ordnance Survey on behalf of the Controller of Her Majesty's Stationery Office.  
© Crown Copyright. Unauthorised reproduction infringes Crown Copyright and may lead to prosecution or civil proceedings.  
Licence number 100023386. Flintshire County Council, 2018.

DRAWN BY:  
JB

CHECKED BY:  
LS

SCALE:  
NTS @ A3

NAT. GRID REF:  
N/A


PRELIMINARY	APPROVAL	CONSTRUCTION
AMENDMENTS:		DATE

Brook Road, Shotton





B5129 Chester Road West, Victoria Road

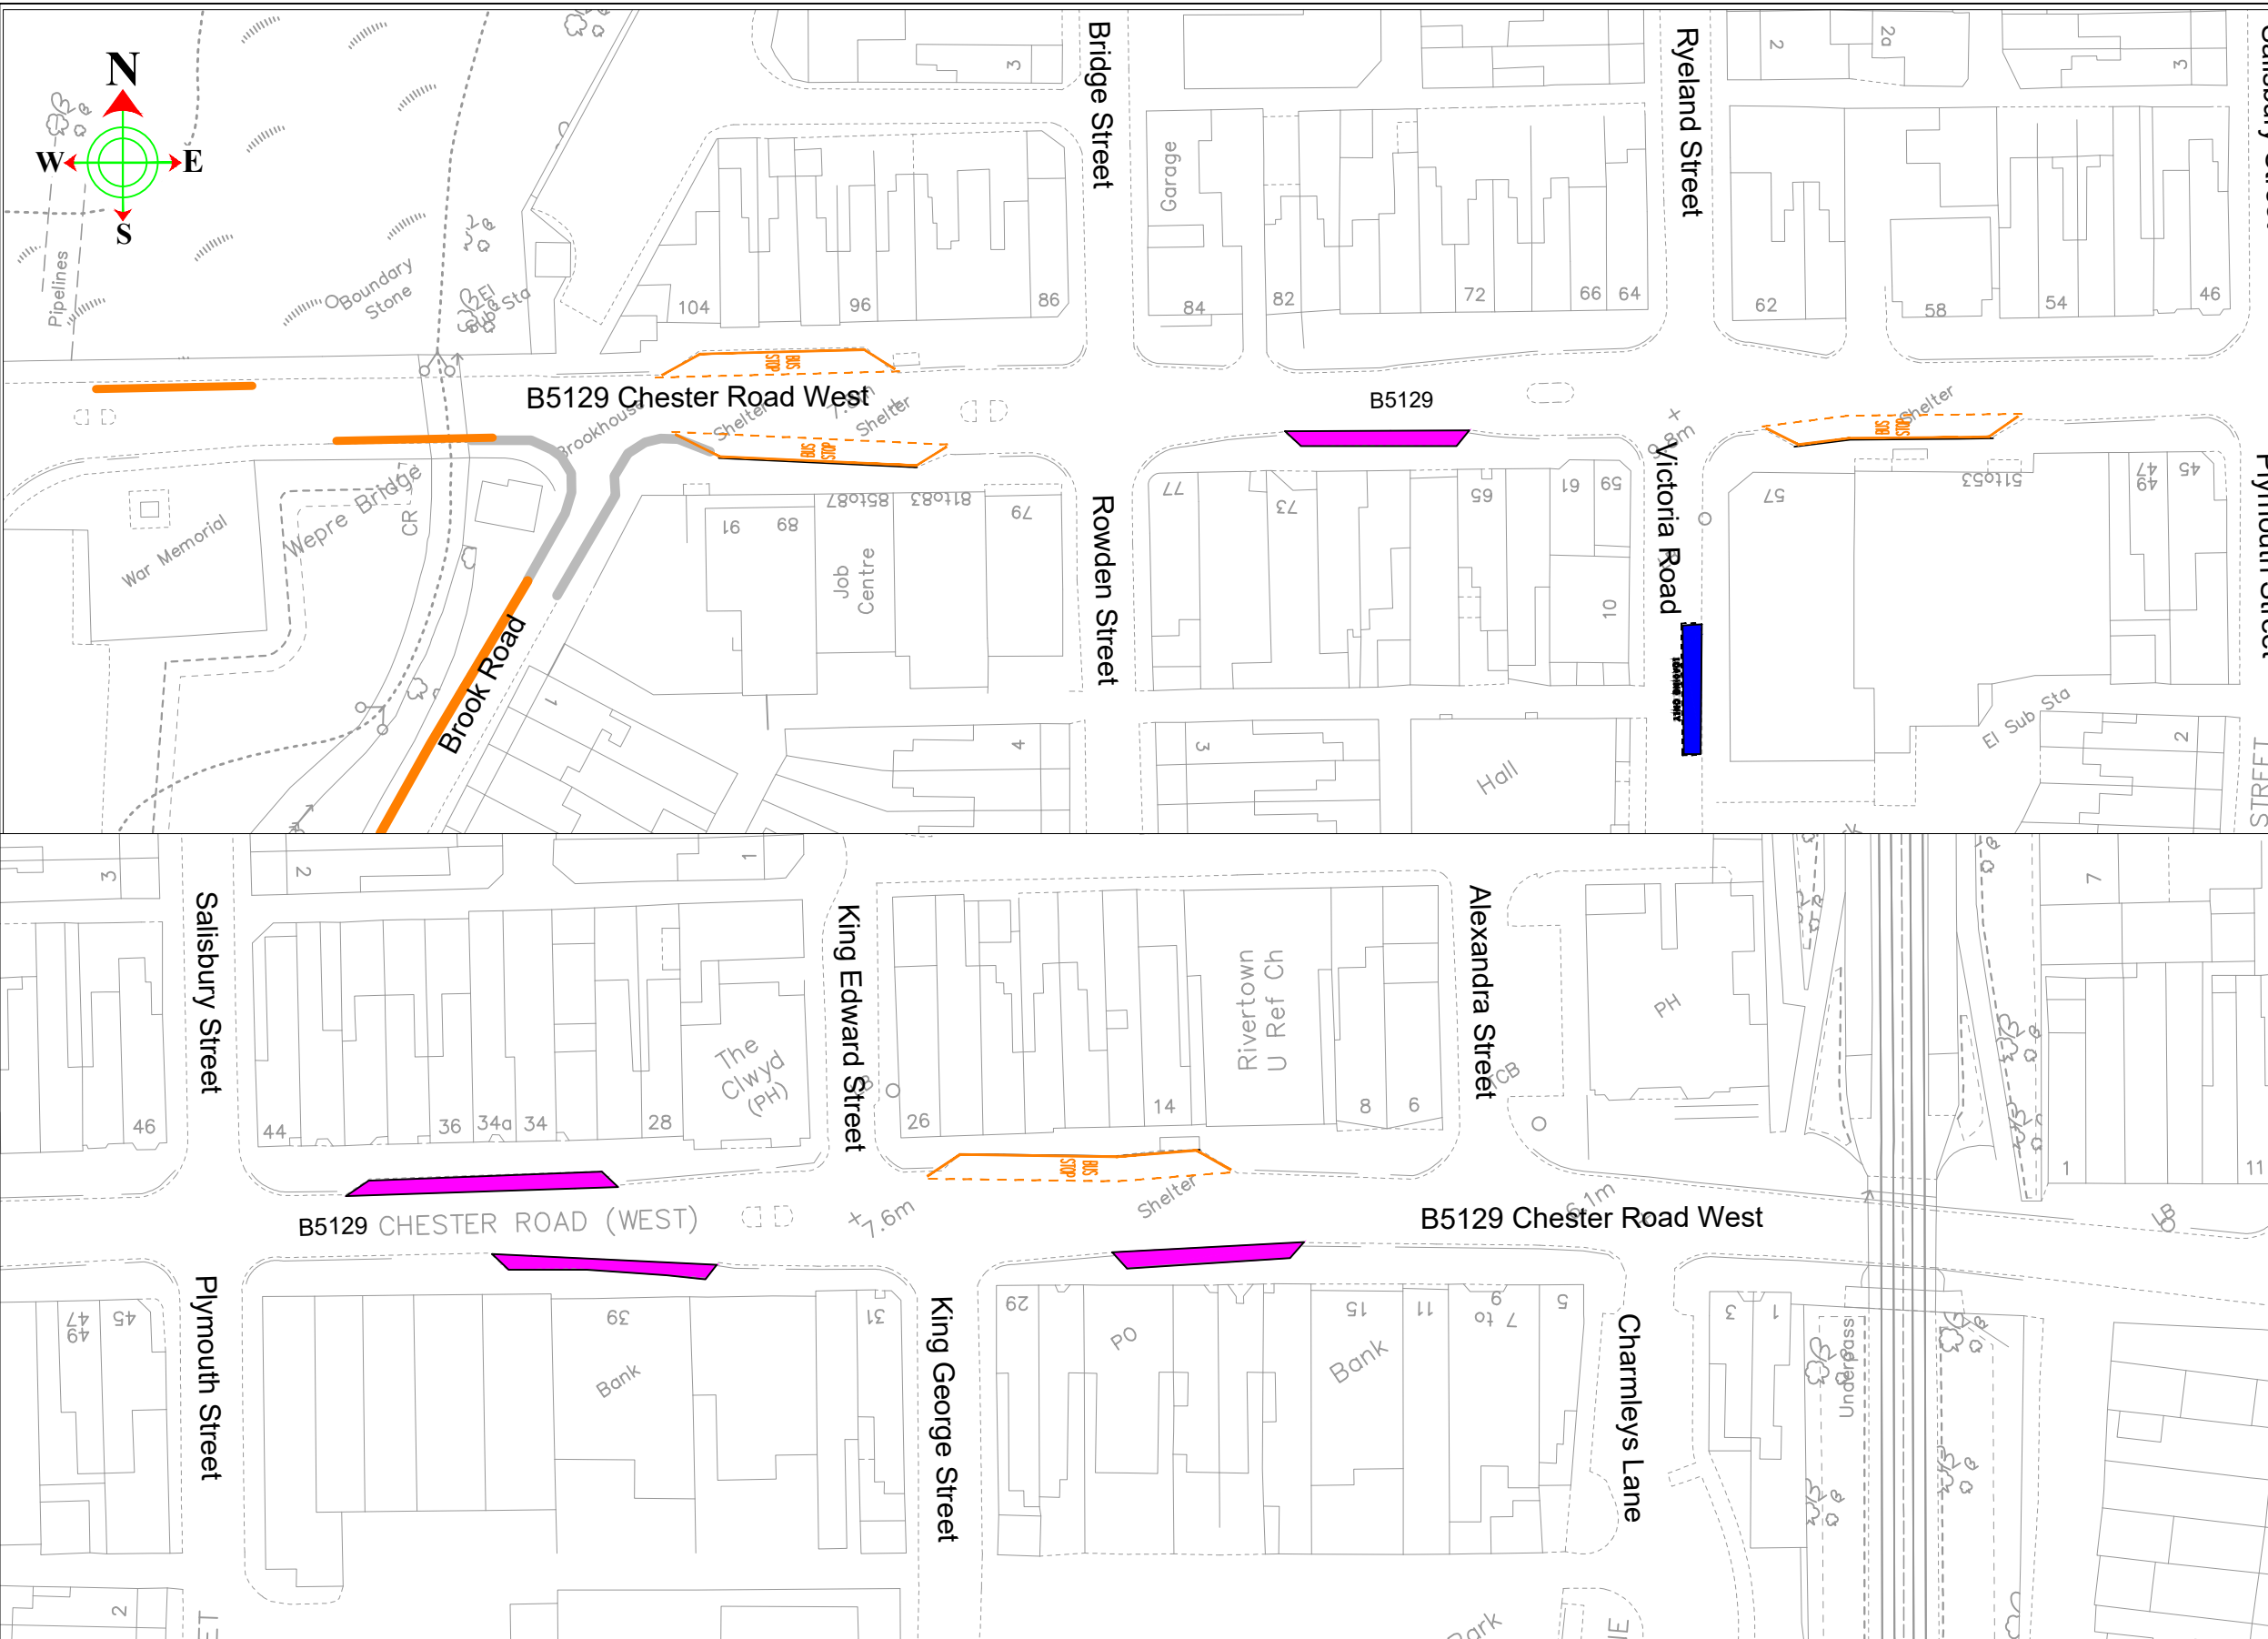Proposed Waiting restrictions  
Gwaharddiad i Aros





DRAWING NUMBER **SS/BRS/26 101 C1**



**KEY**

-  Proposed No Waiting at Any Time (Double Yellow Lines).
-  Proposed Limited Waiting 30 min No return 1 hour 8am - 6pm and Proposed Loading Only 6pm - 8am
-  Re-located Bus Stops 7am - 7pm
-  Proposed Loading bay Goods Vehicles only

**ALLWEDDOL**

-  Arfaethdig Dim Aros Ar Unrhyw Adeg
-  Cyfyngiad Aros Arfaethedig 30 munud Dim dychwelyd am 1 awr 8am – 6pm a Llwytho yn Unig Arfaethedig 6pm – 8am
-  Safleoedd Bysiau wedi'u hail-leoli 7am - 7pm
-  Bae Llwytho Arfaethedig Cerbydau Nwyddau yn Unig



**Sir y Fflint**  
FLINTSHIRE COUNTY COUNCIL

Katie Wilby  
Chief Officer (Streetscene and Transportation).  
Prif Swyddog (Gwasanaethau Stryda Thafnidiaeth).

Alltami Depot, Alltami, Mold, CH7 6LG  
Depo Alltami, Alltami, Yr Wyddgrug.  
CH7 6LG

**STREETSCENE**

This map is reproduced from Ordnance Survey material with the permission of Ordnance Survey on behalf of the Controller of Her Majesty's Stationery Office.  
© Crown Copyright. Unauthorised reproduction infringes Crown Copyright and may lead to prosecution or civil proceedings.  
Licence number 100023386.Flintshire County Council, 2018.

DRAWN BY:  
JB

CHECKED BY:  
LS

SCALE:  
NTS @ A3

NAT. GRID REF:  
N/A

PRELIMINARY	APPROVAL	CONSTRUCTION
AMENDMENTS:		DATE

Brook Road, Shotton

B5129 Chester Road West, Victoria Road

Proposed Waiting restrictions  
Gwaharddiad i Aros

DRAWING NUMBER SS/BRS/26 101 C1