

FLINTSHIRE COUNTY COUNCIL

NO STOPPING EXCEPT BUSES

NOTICE is hereby given that the Flintshire County Council, proposes to amend the existing No Stopping Except Buses 7am-7pm to No Stopping Except Buses (24 hours) on the B5129 Chester Road West and to incorporate them into the Flintshire County Council Map Based system to match what is currently on site.

Reason for Proposal:

To formalise what is currently on site and to prevent overnight parking within the existing bus laybys.

The usual prohibition of vehicles stopping, waiting, loading and unloading within the bus stop will apply.

A copy of this Notice and plans showing the location of the bus stops, can be inspected during normal opening hours at Flintshire Connects, Wepre Drive, Connah's Quay CH5 4HA. The documents will also be available to be viewed on our website at www.Flintshire.gov.uk > Resident > Roads, Streets and Travel > Traffic Regulation Orders or you can request a copy of the documents by emailing transportstrategyconsultation@flintshire.gov.uk or by calling 01352701234.

Objections to the proposed Order, together with the grounds on which they are made, should be sent in writing to the undersigned at the address below or by emailing transportstrategyconsultation@flintshire.gov.uk (quoting reference SS/JB/Shotton/Bus Stops) by Friday 17th April 2026.

B5129 Chester Road West **Shotton** **No Stopping Except Buses**


B5129 Chester Road West, Shotton

- (i) Between numbers 12 and 26
- (ii) Between numbers 51 and 57
- (iii) Between numbers 81 and 91
- (iv) Between numbers 94 and 104





Dated this Friday 27th day of March 2026

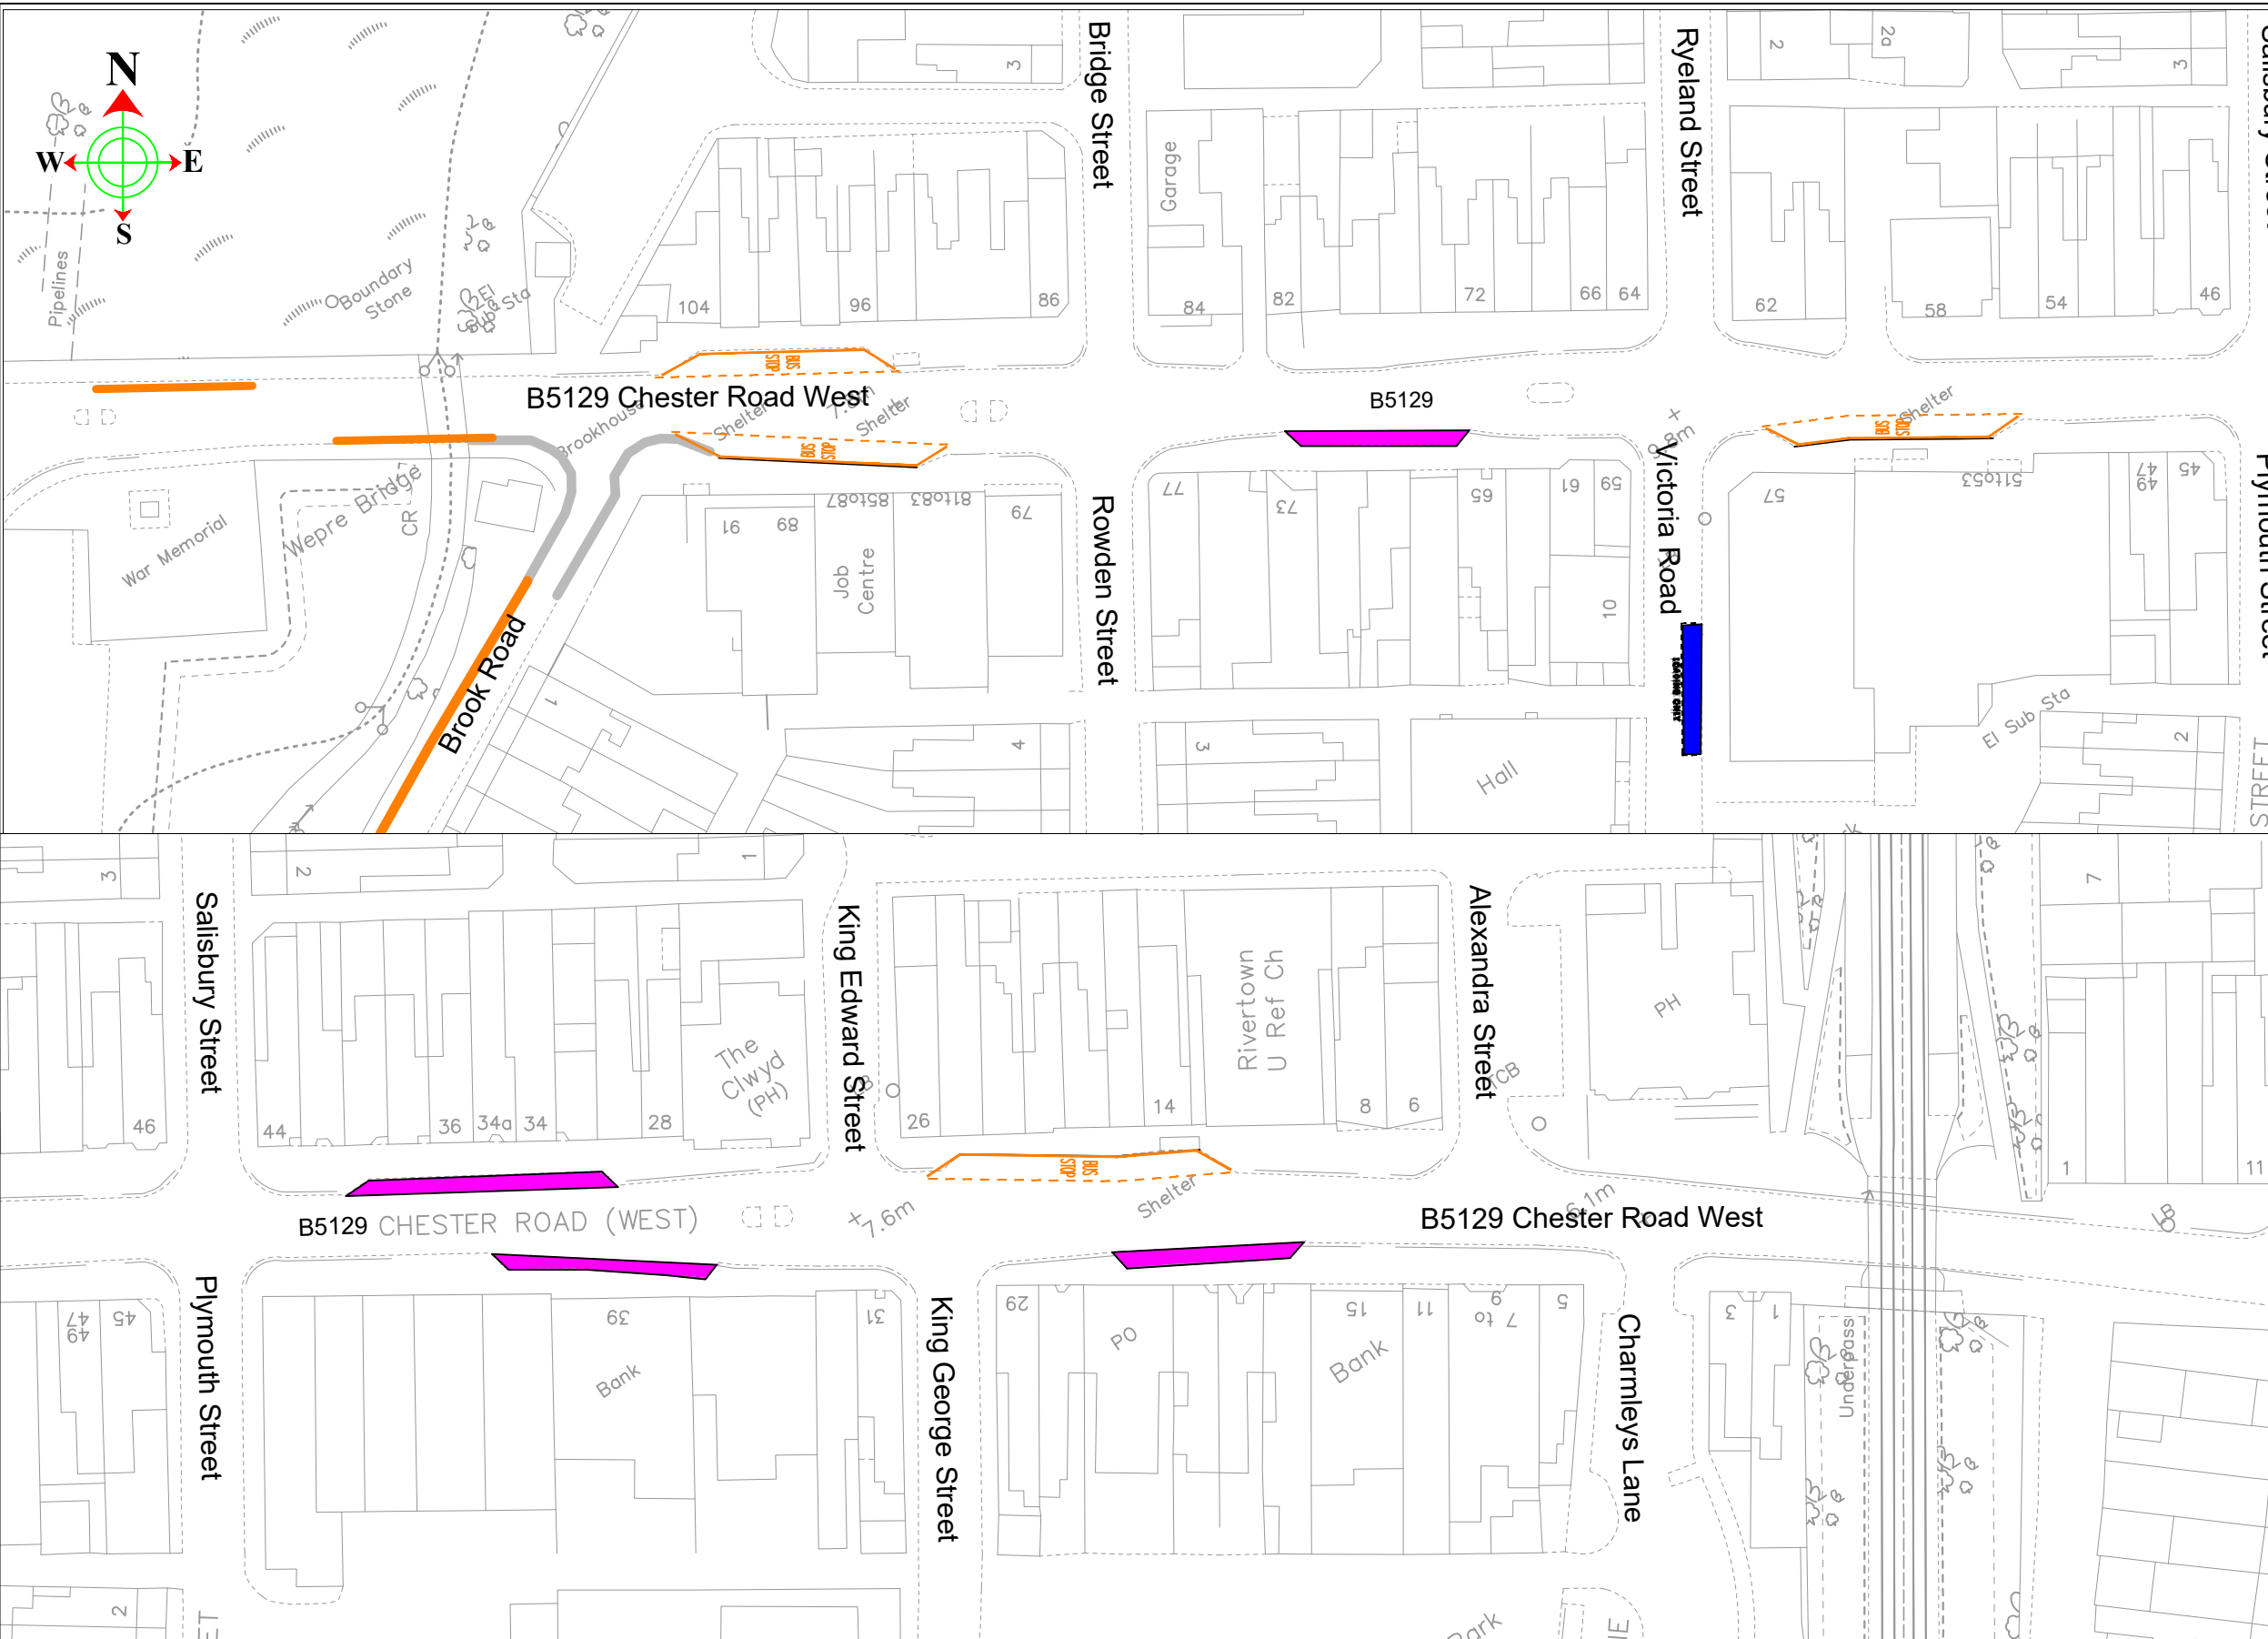





Katie Wilby,
Chief Officer (Streetscene and Transportation),
Alltami Depot,
Mold Road,
Alltami,
Mold.
CH7 6LG



KEY

-  Proposed No Waiting at Any Time (Double Yellow Lines).
-  Proposed Limited Waiting 30 min No return 1 hour 8am - 6pm and Proposed Loading Only 6pm - 8am
-  Re-located Bus Stops 7am - 7pm
-  Proposed Loading bay Goods Vehicles only

ALLWEDDOL

-  Arfaethdig Dim Aros Ar Unrhyw Adeg
-  Cyfyngiad Aros Arfaethedig 30 munud Dim dychwelyd am 1 awr 8am – 6pm a Llwytho yn Unig Arfaethedig 6pm – 8am
-  Safleoedd Bysiau wedi'u hail-leoli 7am - 7pm
-  Bae Llwytho Arfaethedig Cerbydau Nwyddau yn Unig



Sir y Fflint
FLINTSHIRE COUNTY COUNCIL

Katie Wilby
Chief Officer (Streetscene and Transportation).
Prif Swyddog (Gwasanaethau Stryda Thafnidiaeth).

Alltami Depot, Alltami, Mold, CH7 6LG
Depo Alltami, Alltami, Yr Wyddgrug.
CH7 6LG

STREETSCENE

This map is reproduced from Ordnance Survey material with the permission of Ordnance Survey on behalf of the Controller of Her Majesty's Stationery Office.
© Crown Copyright. Unauthorised reproduction infringes Crown Copyright and may lead to prosecution or civil proceedings.
Licence number 100023386.Flintshire County Council, 2018.

DRAWN BY:
JB

CHECKED BY:
LS

SCALE:
NTS @ A3

NAT. GRID REF:
N/A

PRELIMINARY	APPROVAL	CONSTRUCTION
AMENDMENTS:		DATE

Brook Road, Shotton

B5129 Chester Road West, Victoria Road

Proposed Waiting restrictions
Gwaharddiad i Aros

DRAWING NUMBER **SS/BRS/26 101 C1**