

FLINTSHIRE COUNTY COUNCIL

PROPOSED RE-LOCATION OF A BUS STOP

NOTICE is hereby given that the Flintshire County Council, proposes to re-locate a bus stop:-

- a) Re-location of the bus stop on Prince of Wales Avenue, at the location as described in the Schedule to this Notice.

Reason for Proposal: Due to a new Zebra Crossing facility, the existing bus stop will need to be re-located, to allow for the Zebra Crossing to be constructed.

The usual prohibition of vehicles stopping, waiting, loading and unloading within the bus stop will apply.

A copy of this Notice and a plan showing the road affected by the proposal, may be inspected during normal opening hours at Flint Connects Centre, Church Street, Flint, CH6 5BD The documents will also be available to viewed on our website at www.Flintshire.gov.uk > Resident > Roads, Streets and Travel > Traffic Regulation Orders or you can request a copy of the documents by emailing transportstrategyconsultation@flintshire.gov.uk or by calling 01352701234.

Objections to the proposal, together with the grounds on which they are made, should be sent in writing to the undersigned by Friday 27th February 2026 or by emailing transportstrategyconsultation@flintshire.gov.uk quoting reference SS/TRO/JB/POWA/Bus Stop.

SCHEDULE


Prince of Wales Avenue, Flint **Bus Stop**

Prince of Wales Avenue, Flint – north west of its junction with Borough Grove.

Dated this Friday 06th day of February 2026



Katie Wilby,
Chief Officer (Streetscene and Transportation),
Alltami Depot,
Mold Road,
Alltami,
Mold.
CH7 6LG

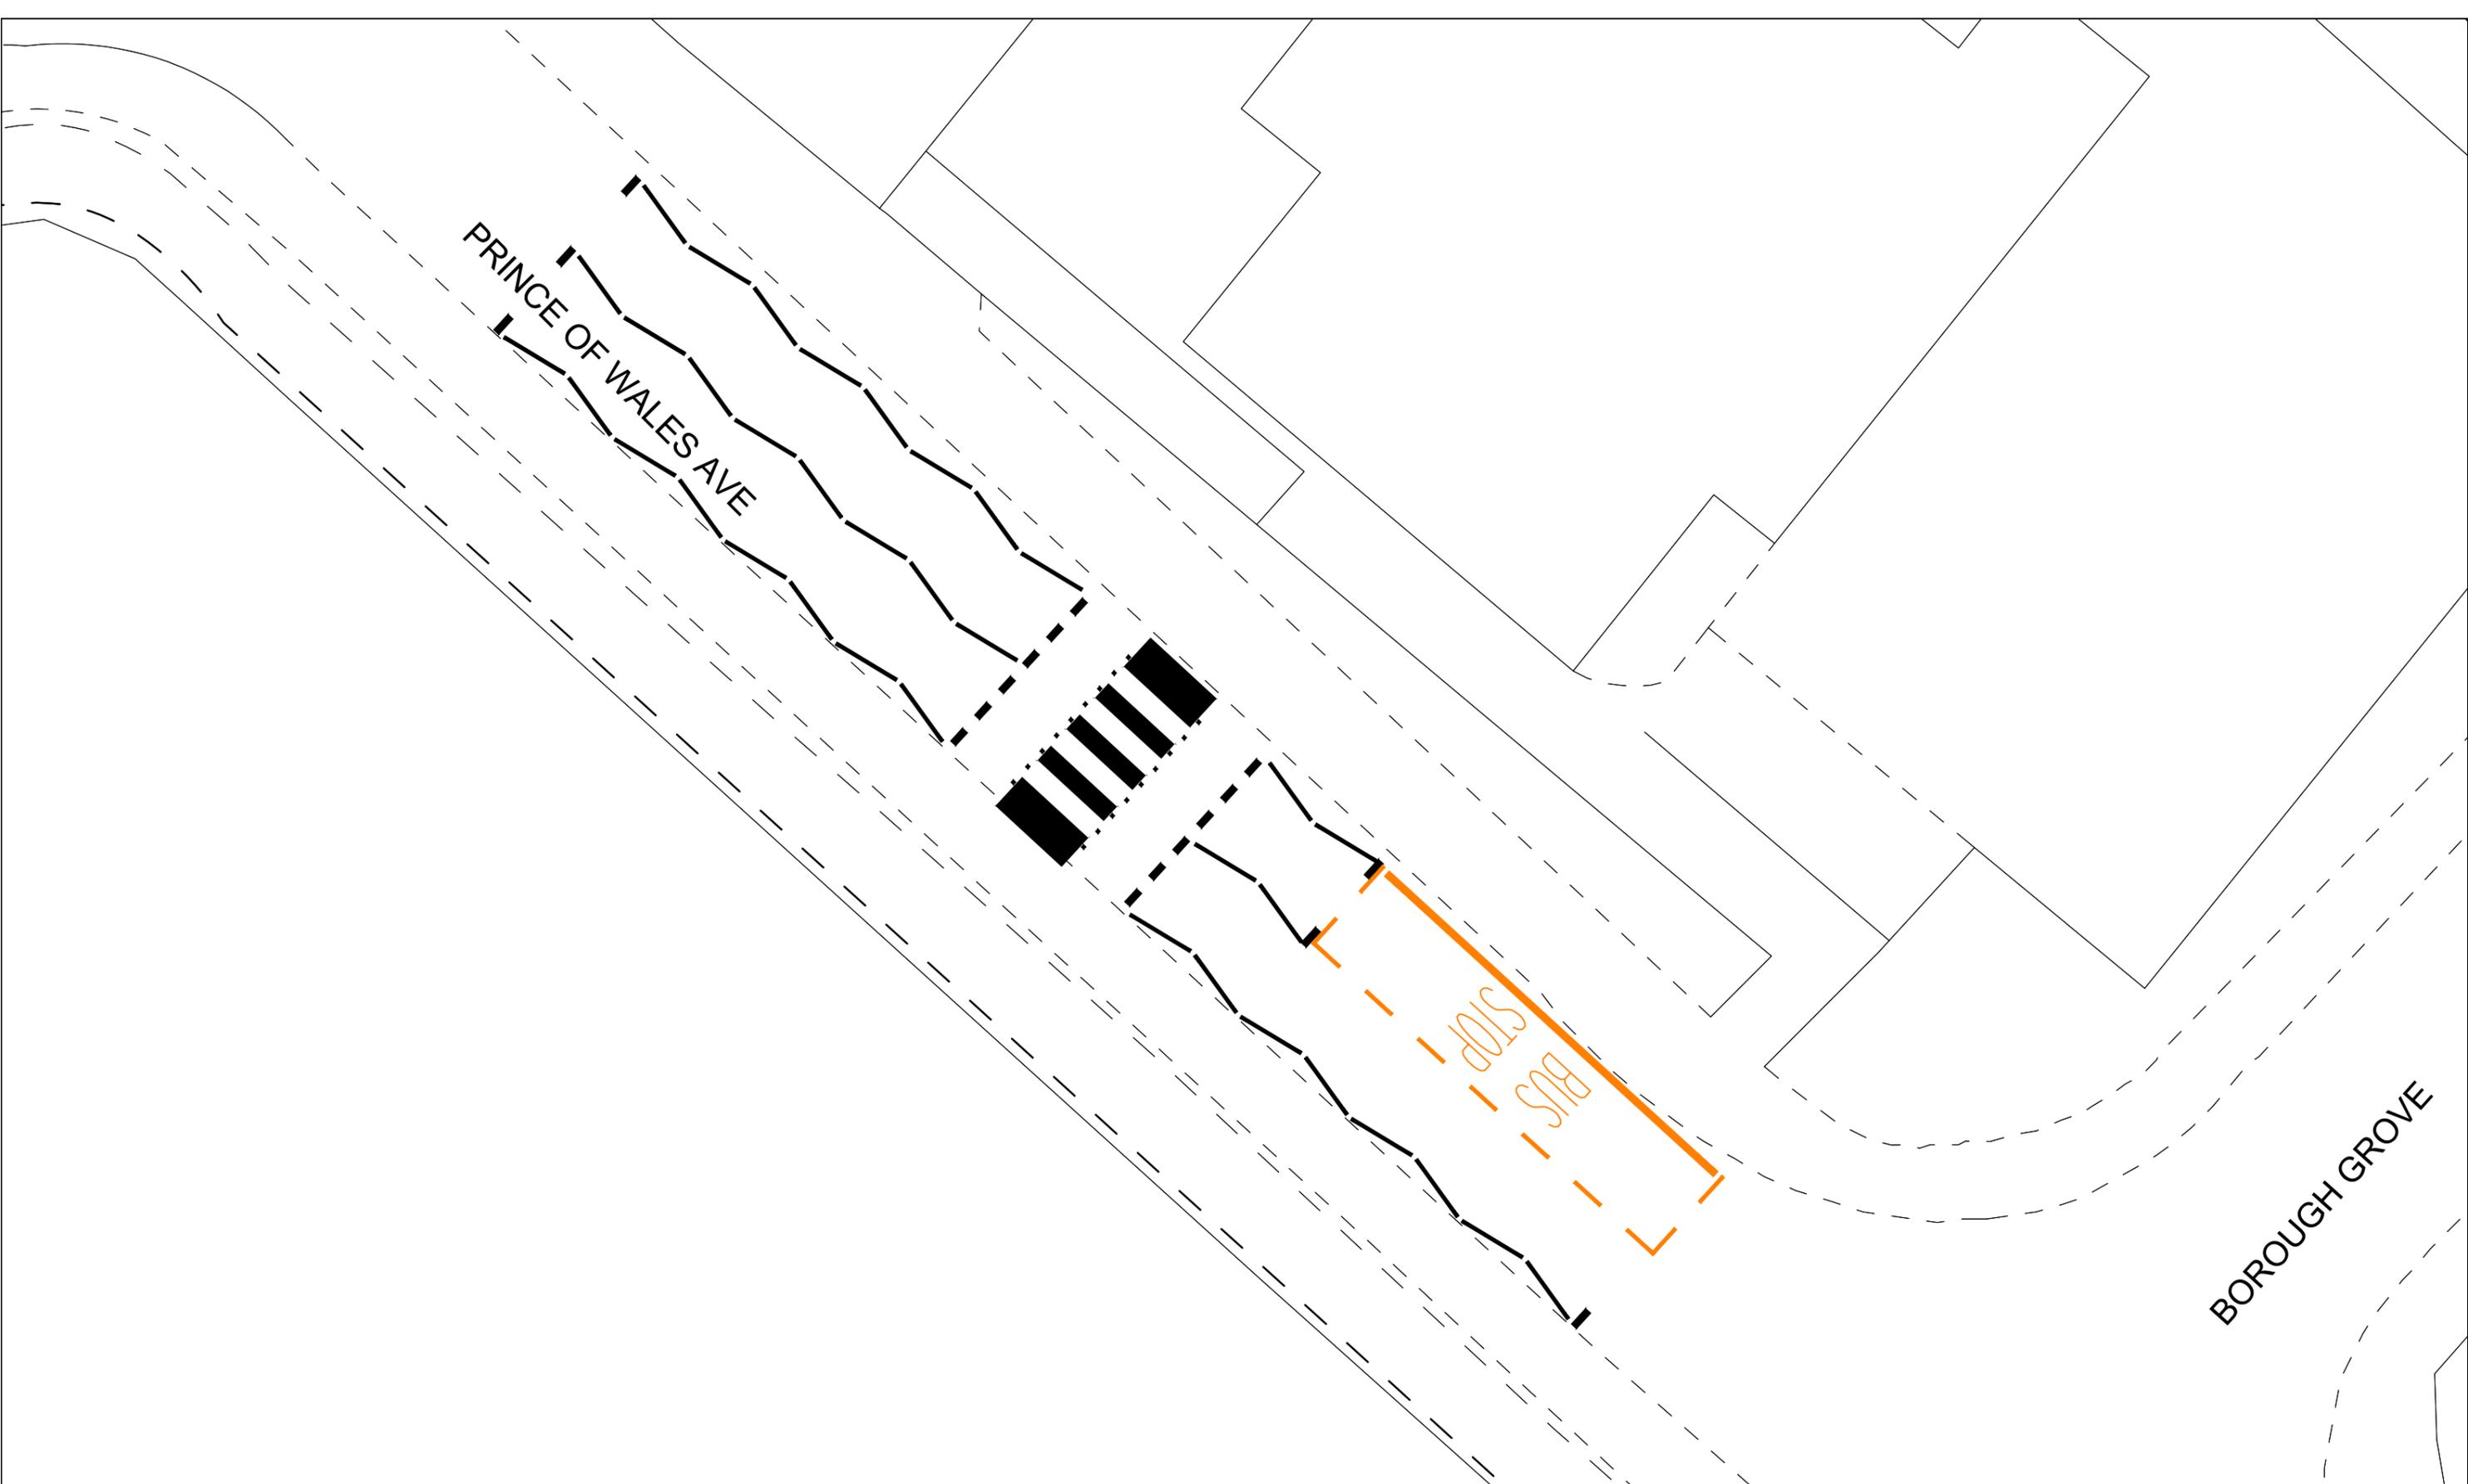

PRINCE OF WALES AVE

BOROUGH GROVE

BUS STOP

Sir y Fflint
Flintshire
 COUNTY COUNCIL

Chief Officer (Streetscene and Transportation).
 Prif Swyddog (Gwasanaethau Stryda Thafnidiaeth).

Alltami Depot, Alltami, Mold, CH7 6LG
 Depo Alltami, Alltami, Yr Wyddgrug.
 CH7 6LG

Streetscene

This map is reproduced from Ordnance Survey material with the permission of Ordnance Survey on behalf of the Controller of Her Majesty's Stationery Office. © Crown Copyright. Unauthorised reproduction infringes Crown Copyright and may lead to prosecution or civil proceedings. Licence number 100023386. Flintshire County Council, 2018.

DRAWN BY:
NGW

CHECKED BY:
LS

SCALE:
1: NTS @ A3

NAT. GRID REF:
327837
363930

PRELIMINARY	APPROVAL	CONSTRUCTION
AMENDMENTS:		DATE

Prince of Wales Avenue
 Y Fflint / Flint

Croesfan Sebra Arfaethedig a Symud Safle'r Safle Bws
 Proposed Zebra Crossing and Re-location of Bus Stop (Sheet 1 of 1)

DRAWING NUMBER

HT/26/CORF 101 P1