

FLINTSHIRE COUNTY COUNCIL
SECTION 23 OF THE ROAD TRAFFIC REGULATION ACT 1984

PROPOSED PEDESTRIAN CROSSING ON COED ONN ROAD, FLINT

NOTICE is hereby given that the Flintshire County Council, in exercise of its powers under Section 23 of the Road Traffic Regulation Act 1984 and all other enabling powers proposes:-

- a) The installation of a Zebra Crossing at the location as described in the Schedule to this Notice.

Reason for Proposal: Flintshire County Council has identified Coed Onn Road, Flint as a location suitable for a Zebra crossing facility. Flintshire County Council have been successful in obtaining funding to implement a permanent crossing facility at this location, as part of a wider Active Travel Scheme, which will encourage and aid sustainable journeys to and from Local schools. Additionally, it will serve the wider community by providing a safe crossing point outside of school hours.

The usual prohibition of vehicles stopping, waiting, loading and unloading on the carriageway within the areas marked by Zig Zag lines on either side of the crossing will apply.

A copy of this Notice and a plan showing the road affected by the proposal, may be inspected during normal opening hours at Flint Connects Centre, Church Street, Flint, CH6 5BD The documents will also be available to viewed on our website at www.Flintshire.gov.uk > Resident > Roads, Streets and Travel > Traffic Regulation Orders or you can request a copy of the documents by emailing transportstrategyconsultation@flintshire.gov.uk or by calling 01352701234.


Objections to the proposal, together with the grounds on which they are made, should be sent in writing to the undersigned by Friday 6th March 2026 or by emailing transportstrategyconsultation@flintshire.gov.uk quoting reference SS/TRO/JB/CORF/Zebra

SCHEDULE



New Zebra Pedestrian Crossing to be installed.

Coed Onn Road, Flint – from a point 16 metres north west of its junction with Fourth Avenue.

Dated this Friday 13th day of February 2026

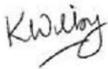

Katie Wilby,
Chief Officer (Streetscene and Transportation),
Alltami Depot,
Mold Road,
Alltami,
Mold.
CH7 6LG

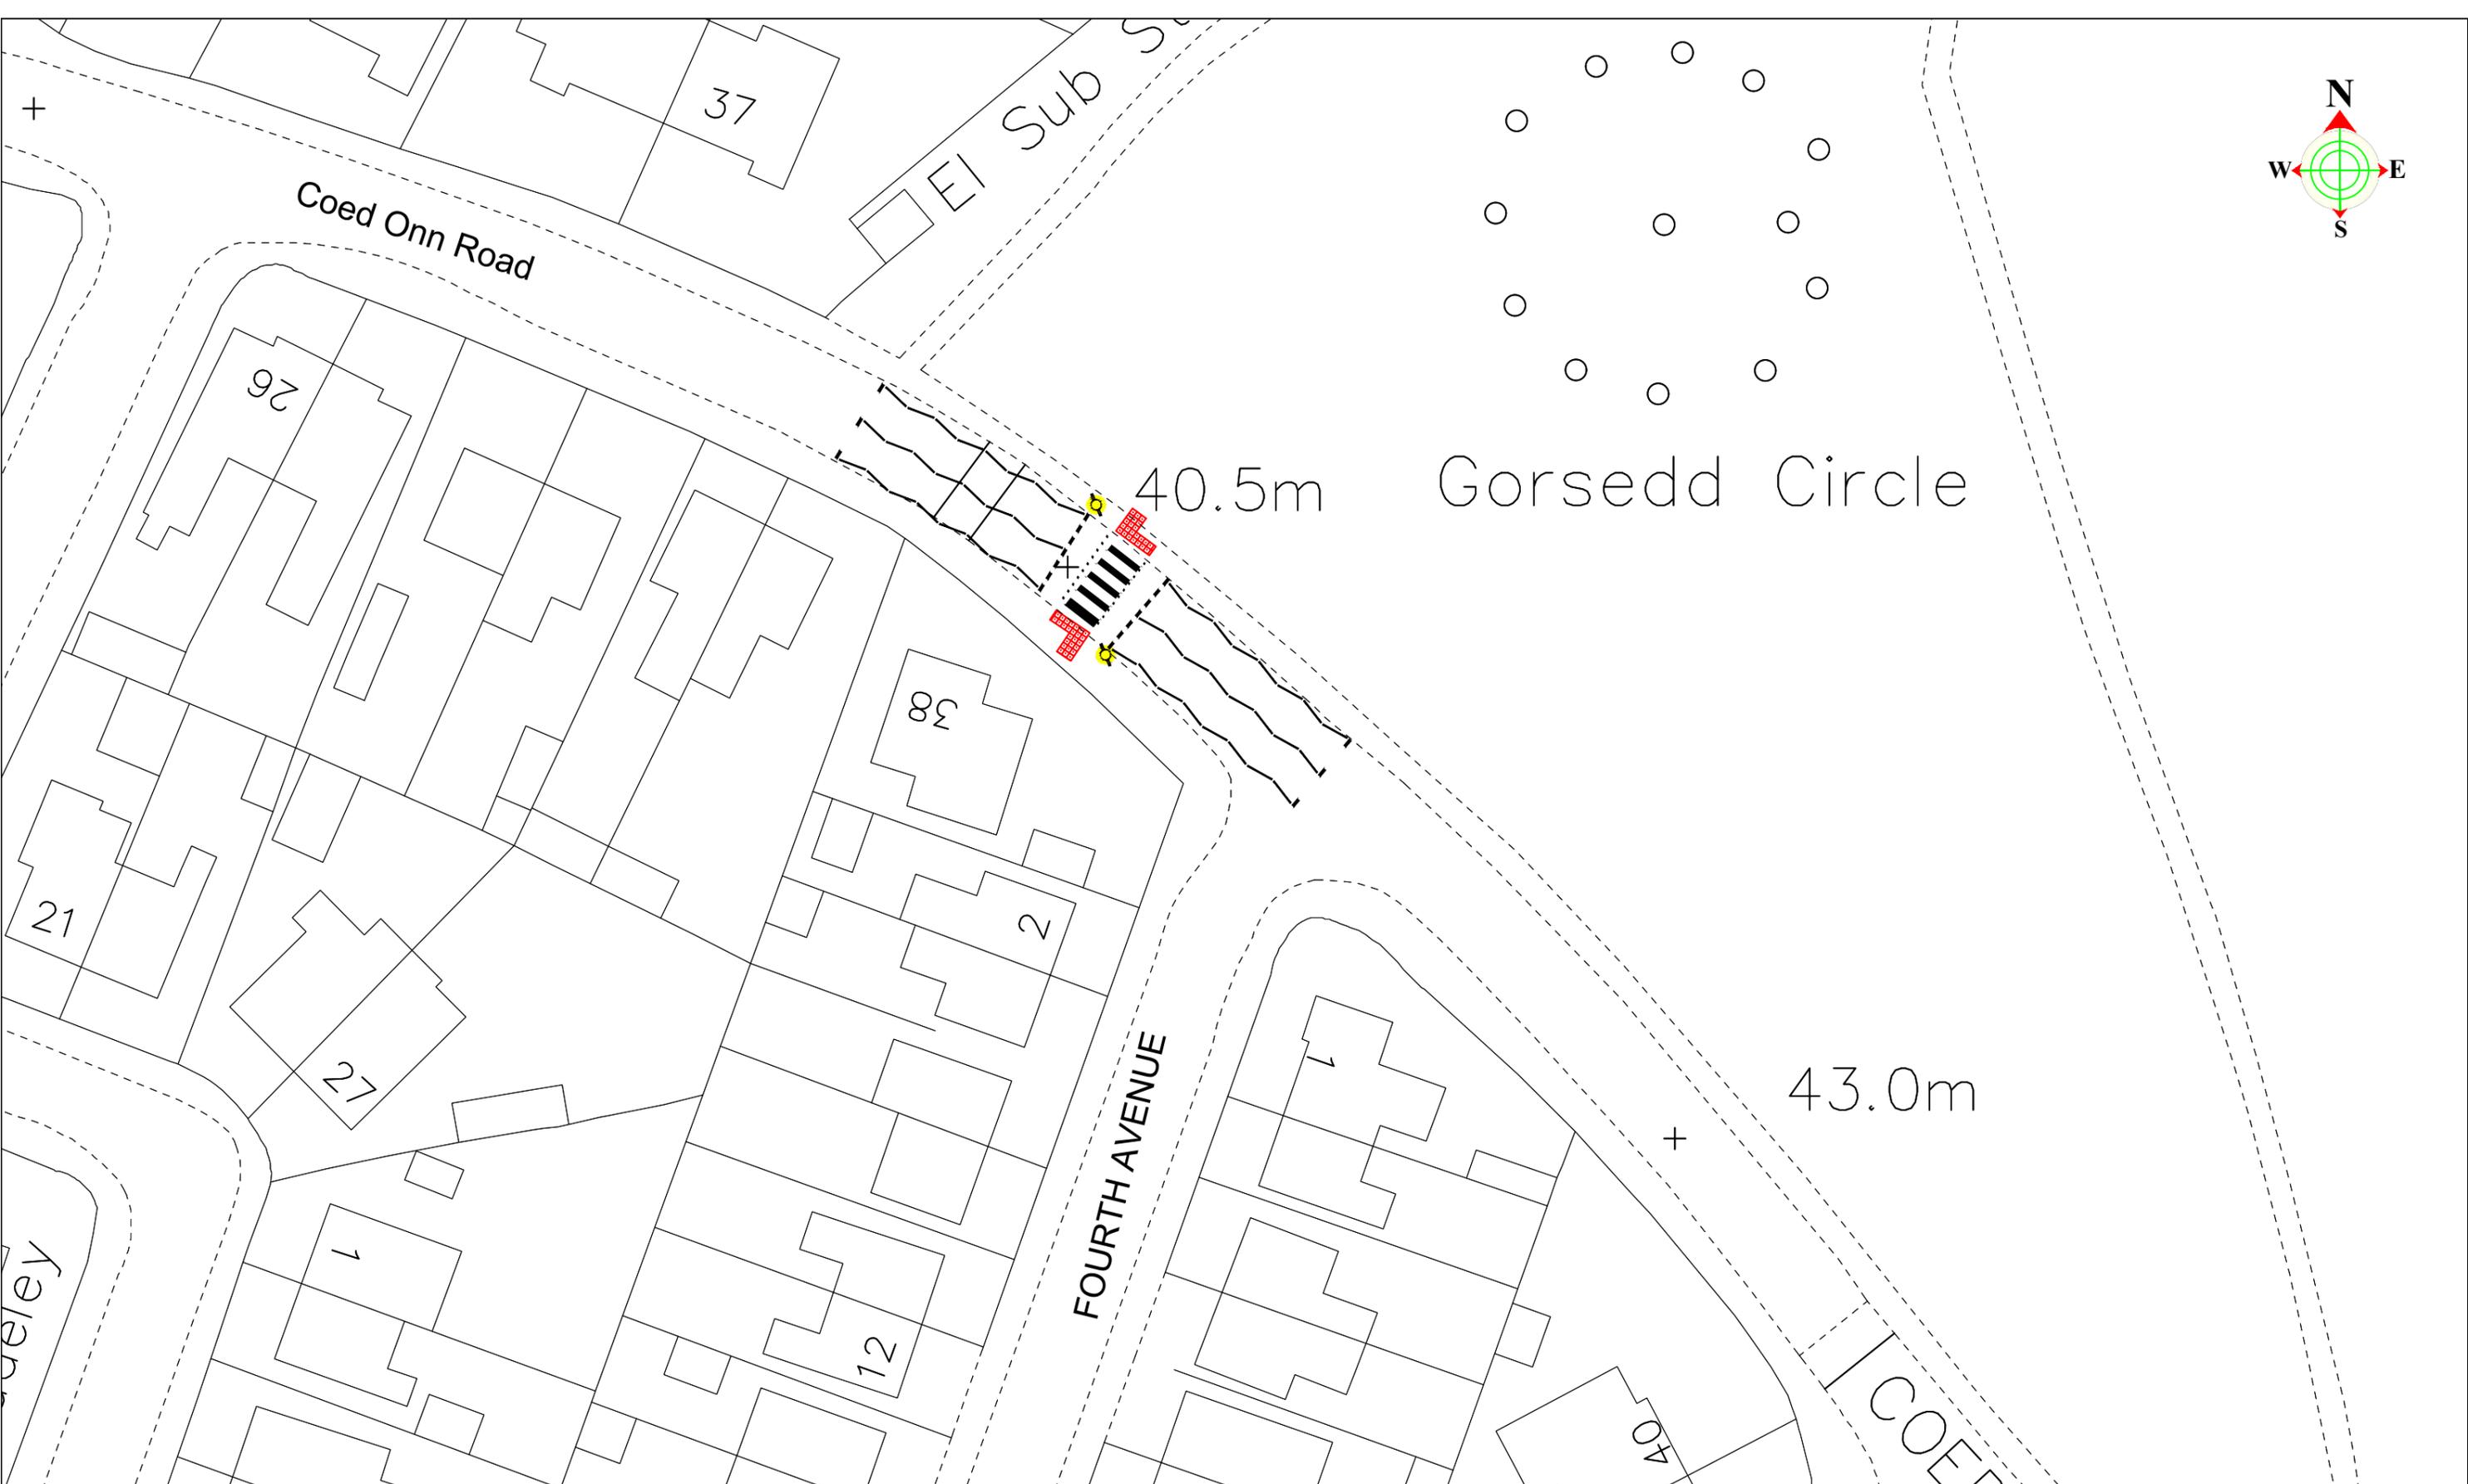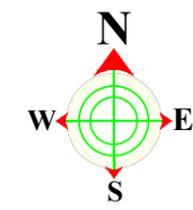

Katie Wilby
 Chief Officer (Streetscene and Transportation).
 Alltami Depot, Alltami, Mold, CH7 6LG
 Depo Alltami, Alltami, Yr Wyddgrug.
 Prif Swyddog (Gwasanaethau Stryda Thafnidiaeth). CH7 6LG

Streetscene

This map is reproduced from Ordnance Survey material with the permission of Ordnance Survey on behalf of the Controller of Her Majesty's Stationery Office.
 © Crown Copyright. Unauthorised reproduction infringes Crown Copyright and may lead to prosecution or civil proceedings.
 Licence number 100023386. Flintshire County Council, 2018.

DRAWN BY:
NGW

CHECKED BY:
LS

SCALE:
1: NTS @ A3

NAT. GRID REF:
327837
363930

PRELIMINARY	APPROVAL	CONSTRUCTION
AMENDMENTS:		DATE

Coed Onn Road
 Y Fflint / Flint
 Croesfan Sebra Arfaethedig
 Proposed Zebra Crossing
 (Sheet 1 of 1)

DRAWING NUMBER

HT/26/CORF 101 P1