

Notice of Proposal

WEPRE LANE, FIELD PARK, CONNAH'S QUAY PROPOSED PROHIBITION OF WAITING AT ANY TIME


Flintshire County Council propose to make an Order in exercise of its powers under the Road Traffic Regulation Act 1984, the Traffic Management Act 2004, Part IV of Schedule 9 and all other enabling powers, the effect of which will be to amend The Flintshire County Council (Prohibition and Restriction of Waiting and Loading and Parking Places) (Civil Enforcement and Consolidation) Order 2013, so as to :-

1. Introduce 'No Waiting at Any Time' restrictions:-
 - a. At the junction of Field Park with Wepre Lane, Connah's Quay.
 - b. At various locations on both sides of Wepre Lane in the vicinity of Field Park, Connah's Quay.

In all other respects the present provisions of the 'The Flintshire County Council (Prohibition and Restriction of Waiting and Loading and Parking Places) (Civil Enforcement and Consolidation) Order 2013' will remain in force.

A copy of the Notice, the proposed Order, plans showing the roads affected by the proposal and a statement of the Council's reasons for proposing to make the Order, may be inspected during normal opening hours at Flintshire Connects, Wepre Drive, Connah's Quay CH5 4HA. The documents will also be available to be viewed on our website at www.Flintshire.gov.uk > Resident > Roads, Streets and Travel > Traffic Regulation Orders or you can request a copy of the documents by emailing transportstrategyconsultation@flintshire.gov.uk or by calling 01352701234.

Objections to the proposed Order, together with the grounds on which they are made, should be sent in writing to the undersigned by Friday 13th March 2026 or by emailing transportstrategyconsultation@flintshire.gov.uk quoting reference SS/TRO/JB/74

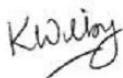

Katie Wilby,
Chief Officer (Streetscene and Transportation),
Alltami Depot,
Mold Road,
Alltami,
Mold.
CH7 6LG.
Friday 20th February 2026.

**THE FLINTSHIRE COUNTY COUNCIL
WEPRE LANE, FIELD PARK, CONNAH'S QUAY
(PROHIBITION AND RESTRICTION OF WAITING
AND LOADING AND PARKING PLACES)
(CIVIL ENFORCEMENT AND CONSOLIDATION) (AMENDMENT
NO. 74) ORDER 202X**

**Katie Wilby,
Chief Officer (Streetscene & Transportation),
Alltami Depot, Mold Road
Alltami, Mold.
CH7 6LG**

**THE FLINTSHIRE COUNTY COUNCIL
WEPRE LANE AND FIELD PARK, CONNAH'S QUAY**

**(PROHIBITION AND RESTRICTION OF WAITING
AND LOADING AND PARKING PLACES)**

(CIVIL ENFORCEMENT AND CONSOLIDATION) (AMENDMENT NO. 74) ORDER 202X

Flintshire County Council in exercise of its powers under sections 1 (1), 2 (1)(2), 4 (2)(3) and Part IV of Schedule 9 of the Road Traffic Regulation Act 1984 ("the Act of 1984") as amended, the Traffic Management Act 2004 ("the 2004 Act") and of all other enabling powers and after consultation with the Chief Officer of Police in accordance with Part III of Schedule 9 to the Act of 1984, hereby makes the following Order:-

SECTION 1 – PRELIMINARY

Citation and commencement

1. This Order shall come into operation on the XXth XXX 202X and may be cited as The Flintshire County Council, Wepre Lane, Field Park, Connah's Quay, (Prohibition and Restriction of Waiting and Loading and Parking Places) (Civil Enforcement and Consolidation) (Amendment No. 74) Order 202-
2. With effect from the date set out in Article 2 above, Map Schedules AT78 Sheet Revision No: 3, replaces Map Schedules AT78 Sheet Revision No: 2 respectively and all other map schedules together with the before mentioned map schedules and plans referred to in the Schedules to this Order are incorporated into The Flintshire County Council (Prohibition and Restriction of Waiting and Loading and Parking Places) (Civil Enforcement and Consolidation) Order 2013.
3. The interpretation Act 1978 shall apply for the interpretation on this Order as it applies for the interpretation of an Act of Parliament
4. In this Order, except where otherwise stated, any reference to a numbered Article or Schedule is a reference to the Article or Schedule bearing that number and any reference to a plan is reference to a plan incorporated into this order.

SCHEDULE

No Waiting at Any Time

Connah's Quay

Road Name	Map Schedule	Sheet Revision
Wepre Lane	AT78 AT79	3 (which revokes revision Sheet 2 from the 2013 Order 1
Field Park	AT78	3 (which revokes revision Sheet 2 from the 2013 Order

THE COMMON SEAL of)
FLINTSHIRE COUNTY COUNCIL)
was hereunto affixed)
this xxth day of xxxx 2025)
in the presence of:-)

CHAIRMAN

CHIEF OFFICER (GOVERNANCE)

LEGAL SERVICES MANAGER

SENIOR SOLICITOR

WEPRE LANE, FIELD PARK, CONNAH'S QUAY

PROPOSED PROHIBITION OF WAITING AT ANY TIME

Statement of Reasons for Proposing to Make the Order

Flintshire County Council propose to introduce No Waiting at Any Time restrictions (double yellow lines) in the roads as listed above.

The introduction of the proposed No Waiting At Any Time restrictions are intended to address indiscriminate parking on the main carriageway when using the facilities at Wepre Park, As a result of the recent double yellow line restrictions, vehicles that formerly parked along this section of carriageway, have been displaced further up the road. As a result, vehicles are now being parked close to and across the junction of Field Park, causing obstruction, reduced visibility, and potential safety risks for both drivers and pedestrians. This displacement of parking has negatively impacted traffic flow and junction safety, particularly during peak times.

Parking at junctions, regardless of the presence of yellow lines, is an offence and the restrictions provide a visual deterrent to reinforce this message. At present, should vehicles be parked within 10 metres of a junction, an act of criminality may be committed and would therefore be subject to enforcement action by North Wales Police. Furthermore the Highway Code states that vehicles should not park near or on a junction as they may cause obstruction and compromise safety for all road users.



The County Council continues its responsibility to consider the provision of convenient and safe movement of motor vehicles and other traffic, and the proposed measures are aimed at ensuring that danger is minimised to vulnerable road users as well as improving the amenities of the locality.

The proposals are detailed in the Public Notice and in the proposed Order



Katie Wilby,
Chief Officer (Streetscene and Transportation),
Alltami Depot, Mold Road, Alltami, Mold. CH7 6LG.

Friday 20th February 2026.

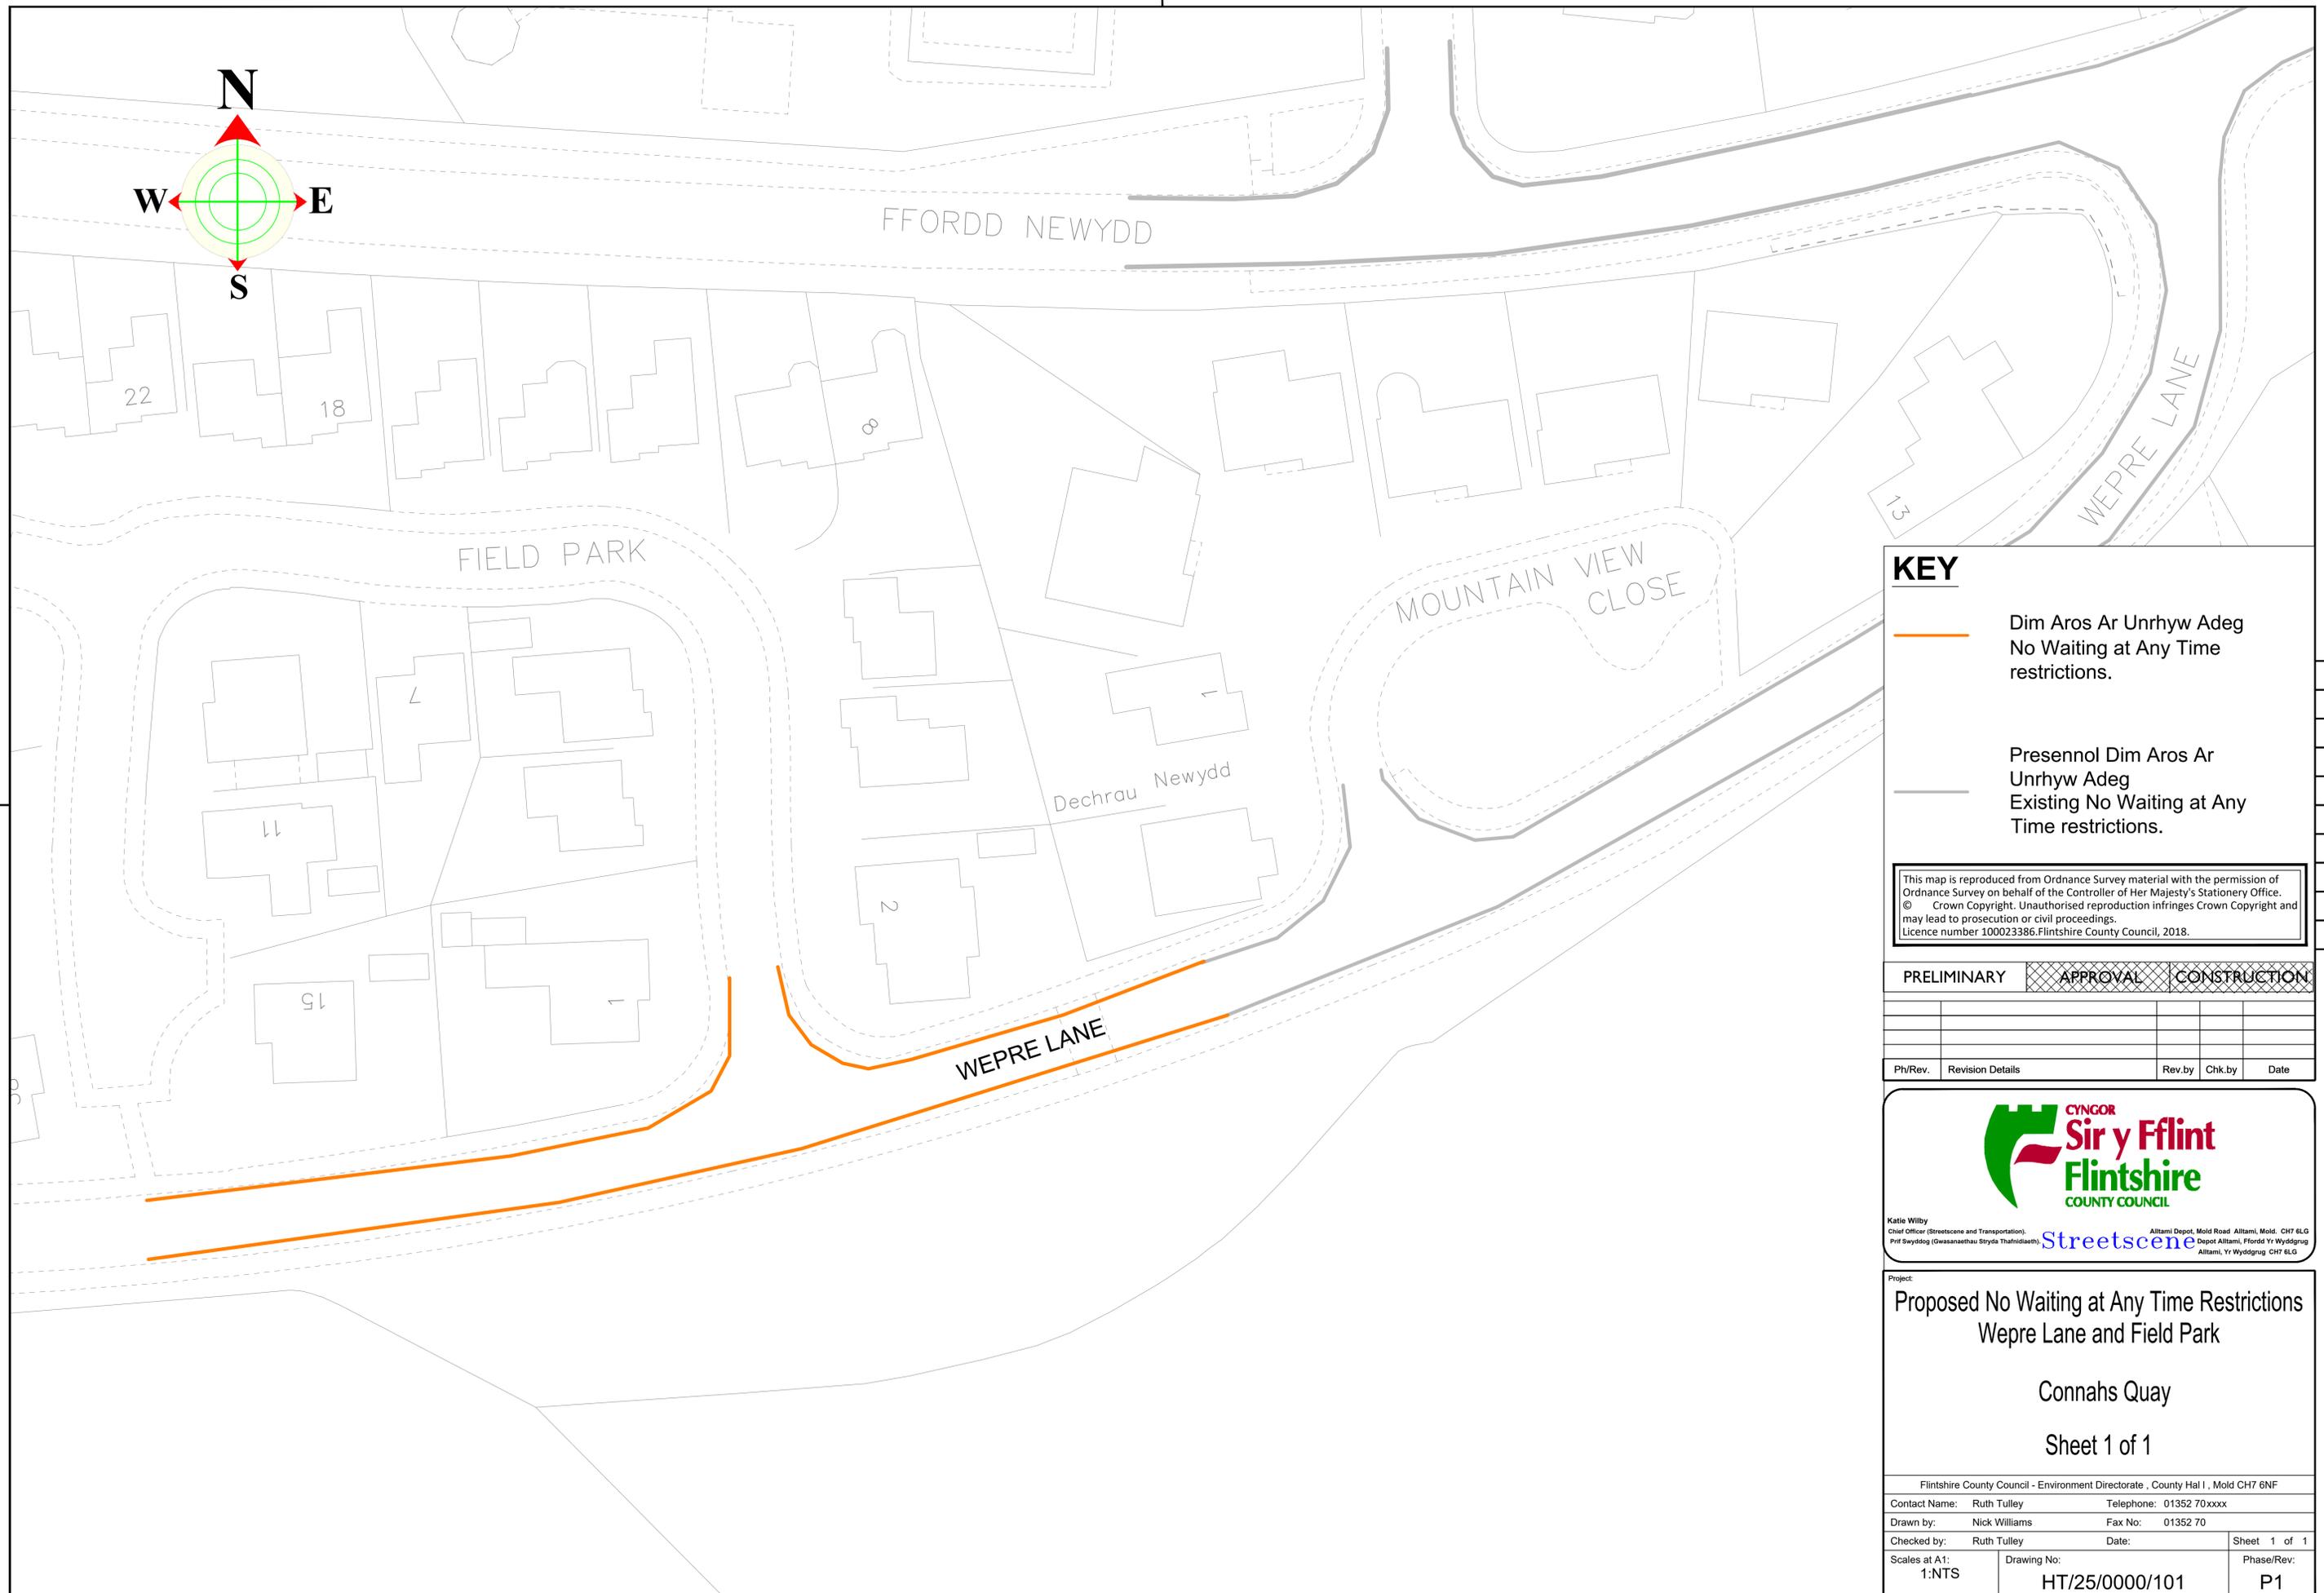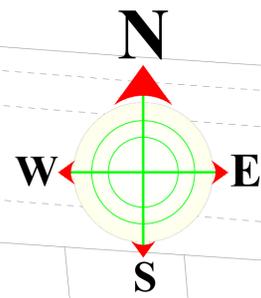

KEY

 Dim Aros Ar Unrhyw Adeg
No Waiting at Any Time restrictions.

 Presennol Dim Aros Ar Unrhyw Adeg
Existing No Waiting at Any Time restrictions.

This map is reproduced from Ordnance Survey material with the permission of Ordnance Survey on behalf of the Controller of Her Majesty's Stationery Office. © Crown Copyright. Unauthorised reproduction infringes Crown Copyright and may lead to prosecution or civil proceedings. Licence number 100023386. Flintshire County Council, 2018.

PRELIMINARY	<input checked="" type="checkbox"/> APPROVAL	<input type="checkbox"/> CONSTRUCTION		
PH/Rev.	Revision Details	Rev.by	Chk.by	Date



Katie Wilby
Chief Officer (Streetscene and Transportation)
Prif Swyddog (Gwasanaethau Stryda Thafndiaeth) **Streetscene** Alltani Depot, Mold Road Alltani, Mold, CH7 6LG
Depot Alltani, Ffordd Yr Wyddgrug Alltani, Yr Wyddgrug CH7 6LG

Project:
**Proposed No Waiting at Any Time Restrictions
Wepre Lane and Field Park**

Connahs Quay

Sheet 1 of 1

Flintshire County Council - Environment Directorate, County Hal 1, Mold CH7 6NF		
Contact Name:	Ruth Tulley	Telephone: 01352 70xxxx
Drawn by:	Nick Williams	Fax No: 01352 70
Checked by:	Ruth Tulley	Date:
Scales at A1:	Drawing No:	Phase/Rev:
1:NTS	HT/25/0000/101	P1

AREA CODE:AT78
COD ARDAL:AT78



Sheet Revision No: 2
Rhif Adolgiad Y Ddalen: 2
Sheet active from: 09 December 2025
Dalen yn weithredol o: 09 Rhagfyr 2025



Scale: 1:1250

Graddfa: 1:1250

This map is reproduced from Ordnance Survey material with the permission of Ordnance Survey on behalf of the Controller of Her Majesty's Stationary Office ©Crown Copyright. Unauthorised reproduction infringes Crown Copyright and may lead to prosecution or civil proceedings. Licence No. 100023386

The Flintshire County Council
(Prohibition and Restriction of Waiting and Loading and Parking Places)
(Civil Enforcement and Consolidation) (Amendment No 71) Order 2025

Flintshire County Council
Environment Directorate
County Hall
Mold
CH7 6NF

Atgynhychir y map hwn o ddeunydd yr Ordnance Survey gyda chaniatad yr Ordnance Survey ar ran Rheolwr Llyfrfa Ei Mawrhydi ©Hawlfraint y Goron. Mae atgynhychu heb ganiatad yn torri hawlfraint y Goron a gall hyn arwain at erlyniad neu achos sifil. Rhif trwydded 100023386

Gorchymyn Cyngor Sir Y Fflint
(Gwahardd a Chyfyngu Aros a Llwytho a Mannau Parcio)
(Gorfodi Sifil a Chydgyfnerthu) (Gwelliant 71) 2025

Cyngor Sir Y Fflint
Cyfarwyddiaeth yr Amgylchedd
Neuadd Y Sir
Yr Wyddgrug
CH7 6NF

AREA CODE:AT78
COD ARDAL:AT78



Sheet Revision No: 3
Rhif Adolgiad Y Ddalen: 3
Sheet active from: XX XXXX 202X
Dalen yn weithredol o: XX XXXXX 202X



Scale: 1:1250
Graddfa: 1:1250

This map is reproduced from Ordnance Survey material with the permission of Ordnance Survey on behalf of the Controller of Her Majesty's Stationary Office ©Crown Copyright. Unauthorised reproduction infringes Crown Copyright and may lead to prosecution or civil proceedings. Licence No. 100023386

Atgynhychir y map hwn o ddeunydd yr Ordnance Survey gyda chaniatad yr Ordnance Survey ar ran Rheolwr Llyfrfa Ei Mawrhydi ©Hawlfraint y Goron. Mae atgynhychu heb ganiatad yn torri hawlfraint y Goron a gall hyn arwain at erlyniad neu achos sifil. Rhif trwydded 100023386

The Flintshire County Council
(Prohibition and Restriction of Waiting and Loading and Parking Places)
(Civil Enforcement and Consolidation) (Amendment No 74) Order 202X

Gorchymyn Cyngor Sir Y Fflint
(Gwahardd a Chyfyngu Aros a Llwytho a Mannau Parcio)
(Gorfodi Sifil a Chydgyfnerthu) (Gwelliant 74) 202X

Flintshire County Council
Environment Directorate
County Hall
Mold
CH7 6NF

Cyngor Sir Y Fflint
Cyfarwyddiaeth yr Amgylchedd
Neuadd Y Sir
Yr Wyddgrug
CH7 6NF

AREA CODE:AT79
COD ARDAL:AT79



Sheet Revision No: 1
Rhif Adolgiad Y Ddalen: 1
Sheet active from: XX XXXX 202X
Dalen yn weithredol o: XX XXXXX 202X



Scale: 1:1250
Graddfa: 1:1250

This map is reproduced from Ordnance Survey material with the permission of Ordnance Survey on behalf of the Controller of Her Majesty's Stationary Office ©Crown Copyright. Unauthorised reproduction infringes Crown Copyright and may lead to prosecution or civil proceedings. Licence No. 100023386

The Flintshire County Council
(Prohibition and Restriction of Waiting and Loading and Parking Places)
(Civil Enforcement and Consolidation) (Amendment No 74) Order 202X

Flintshire County Council
Environment Directorate
County Hall
Mold
CH7 6NF

Atgynhychir y map hwn o ddeunydd yr Ordnance Survey gyda chaniatad yr Ordnance Survey ar ran Rheolwr Llyfrfa Ei Mawrhydi ©Hawlfraint y Goron. Mae atgynhyrchu heb ganiatad yn torri hawlfraint y Goron a gall hyn arwain at erlyniad neu achos sifil. Rhif trwydded 100023386

Gorchymyn Cyngor Sir Y Fflint
(Gwahardd a Chyfyngu Aros a Llwytho a Mannau Parcio)
(Gorfodi Sifil a Chydygyfnerthu) (Gwelliant 74) 202X

Cyngor Sir Y Fflint
Cyfarwyddiaeth yr Amgylchedd
Neuadd Y Sir
Yr Wyddgrug
CH7 6NF