

## **Notice of Proposal**

### **THE FLINTSHIRE COUNTY COUNCIL**

#### **A5026 AND BRON HAUL, BAGILLT**

#### **PROPOSED PROHIBITION OF WAITING AT ANY TIME**

Flintshire County Council propose to make an Order in exercise of its powers under the Road Traffic Regulation Act 1984, the Traffic Management Act 2004, Part IV of Schedule 9 and all other enabling powers, the effect of which will be to amend The Flintshire County Council (Prohibition and Restriction of Waiting and Loading and Parking Places) (Civil Enforcement and Consolidation) Order 2013, so as to introduce:-

1. 'No Waiting At Any Time' restrictions:-

- a. At various locations on both sides of the A5026 Bagillt, in the vicinity of Ysgol Glan Aber.
- b. At the junction of the A5026 with Bron Haul, Bagillt

In all other respects the present provisions of the 'The Flintshire County Council (Prohibition and Restriction of Waiting and Loading and Parking Places) (Civil Enforcement and Consolidation) Order 2013' will remain in force.

A copy of the Notice, the proposed Order, plans showing the roads affected by the proposal and a statement of the Council's reasons for proposing to make the Order, may be inspected during normal opening hours at Flint Connects Centre, Old Town Hall, High Street, Holywell CH8 7TD. The documents will also be available to viewed on our website at [www.Flintshire.gov.uk](http://www.Flintshire.gov.uk) > Resident > Roads, Streets and Travel > Traffic Regulation Orders or you can request a copy of the documents by emailing [Streetscene@flintshire.gov.uk](mailto:Streetscene@flintshire.gov.uk) or by calling 01352701234.

Objections to the proposed Order, together with the grounds on which they are made, should be sent in writing to the undersigned by Friday 3rd February 2023 quoting reference SS/TRO/JB/55



---

Katie Wilby,  
Chief Officer (Streetscene and Transportation),  
County Hall,  
Mold, Flintshire.  
CH7 6NR.  
Friday 13th January 2023

---

**THE FLINTSHIRE COUNTY COUNCIL**  
**A5026 AND BRON HAUL, BAGILLT**  
**(PROHIBITION AND RESTRICTION OF WAITING**  
**AND LOADING AND PARKING PLACES)**  
**(CIVIL ENFORCEMENT AND CONSOLIDATION) (AMENDMENT**  
**NO. 55) ORDER 202X**

---

**Katie Wilby,**  
**Chief Officer (Streetscene & Transportation),**  
**County Hall,**  
**Mold,**  
**Flintshire,**  
**CH7 6NF**

**THE FLINTSHIRE COUNTY COUNCIL**

**A5026 AND BRON HAUL, BAGILLT**

**(PROHIBITION AND RESTRICTION OF WAITING**

**AND LOADING AND PARKING PLACES)**

**(CIVIL ENFORCEMENT AND CONSOLIDATION) (AMENDMENT NO. 55) ORDER 202X**

Flintshire County Council in exercise of its powers under sections 1 (1), 2 (1)(2), 4 (2)(3) and Part IV of Schedule 9 of the Road Traffic Regulation Act 1984 (“the Act of 1984”) as amended, the Traffic Management Act 2004 (“the 2004 Act”) and of all other enabling powers and after consultation with the Chief Officer of Police in accordance with Part III of Schedule 9 to the Act of 1984, hereby makes the following Order:-

**SECTION 1 – PRELIMINARY**

**Citation and commencement**

1. This Order shall come into operation on the X<sup>th</sup> XXXXX 202X and may be cited as The Flintshire County Council, THE FLINTSHIRE COUNTY A5026 AND BRON HAUL, BAGILLT (Prohibition and Restriction of Waiting and Loading and Parking Places) (Civil Enforcement and Consolidation) (Amendment No. 55) Order 202X
2. With effect from the date set out in Article 1 above, Map Schedule AD44 Sheet Revision No: 2 replaces Map Schedule AD44 Sheet Revision 1 and Map Schedule AD45 Sheet Revision No: 2, replaces Map Schedules AD45 Sheet Revision No: 1 and all other map schedules together with the before mentioned Map Schedules and plans referred to in the Schedules to this Order are incorporated into The Flintshire County Council (Prohibition and Restriction of Waiting and Loading and Parking Places) (Civil Enforcement and Consolidation) Order 2013.
3. The interpretation Act 1978 shall apply for the interpretation on this Order as it applies for the interpretation of an Act of Parliament
4. In this Order, except where otherwise stated, any reference to a numbered Article or Schedule is a reference to the Article or Schedule bearing that number and any reference to a plan is reference to a plan incorporated in to this order.

**SCHEDULE**  
**No Waiting At Any Time**  
**Bagillt**

| Road Name | Map<br>Schedule | Sheet Revision   |
|-----------|-----------------|--|
| A5026     | AD44            | 2 (which revokes revision Sheet 1 from the 2013 Order) |
|           | AD45            | 2 (which revokes revision Sheet 1 from the 2013 Order) |
|           | AE45            | 1  |
| BRON HAUL | AD45            | 1  |

**THE COMMON SEAL** of )  
**FLINTSHIRE COUNTY COUNCIL** )  
 was hereunto affixed )  
 this XX<sup>nd</sup> day of XXXXXXX 202X )  
 in the presence of:- )

**CHAIRMAN**

**LEGAL SERVICES MANAGER**

**CHIEF OFFICER (GOVERNANCE)**

**SENIOR SOLICITOR**

## **A5026 AND BRON HAUL, BAGILLT**

### **PROPOSED PROHIBITION OF WAITING**

#### **Statement of Reasons for Proposing to Make the Order**

Flintshire County Council propose to introduce No Waiting at Any Time (double yellow lines) in the roads as listed above.

The No Waiting At Any Time restrictions are intended to address indiscriminate parking, maintain visibility and to ensure that junctions, footways and crossing points are not obstructed by parked vehicles.

Parking at junctions, regardless of the presence of yellow lines, is an offence and the restrictions provide a visual deterrent to reinforce this message. At present, should vehicles be parked within 10 metres of a junction, an act of criminality may be committed and would therefore be subject to enforcement action by North Wales Police. Furthermore the Highway Code states that vehicles should not park near or on a junction as they may cause obstruction and compromise safety for all road users.


The Introduction of Waiting restrictions, will improve pedestrian safety through the removal of parked vehicles at key locations, whilst reducing congestion and improving traffic flow around the Ysgol Glan Aber.

The Authorities primary concern is for the safety and wellbeing of the general public, including Children going to and from School. By providing a safe environment for pedestrians, this reduces the risk of accidents occurring between vulnerable users and motor vehicles and will facilitate the uptake of Active modes of Travel for pupils attending Schools within the area.

The County Council continues its responsibility to consider the provision of convenient and safe movement of motor vehicles and other traffic, and the proposed measures are aimed at ensuring that danger is minimised to vulnerable road users aswell as improving the amenities of the locality.

**The proposals are detailed in the Public Notice and in the proposed Order**


Dated this 13<sup>h</sup> day of January 2023

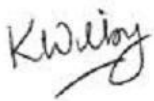


---

Katie Wilby,

Chief Officer (Streetscene & Transportation),  
County Hall,  
Mold,  
Flintshire.  
CH7 6NF

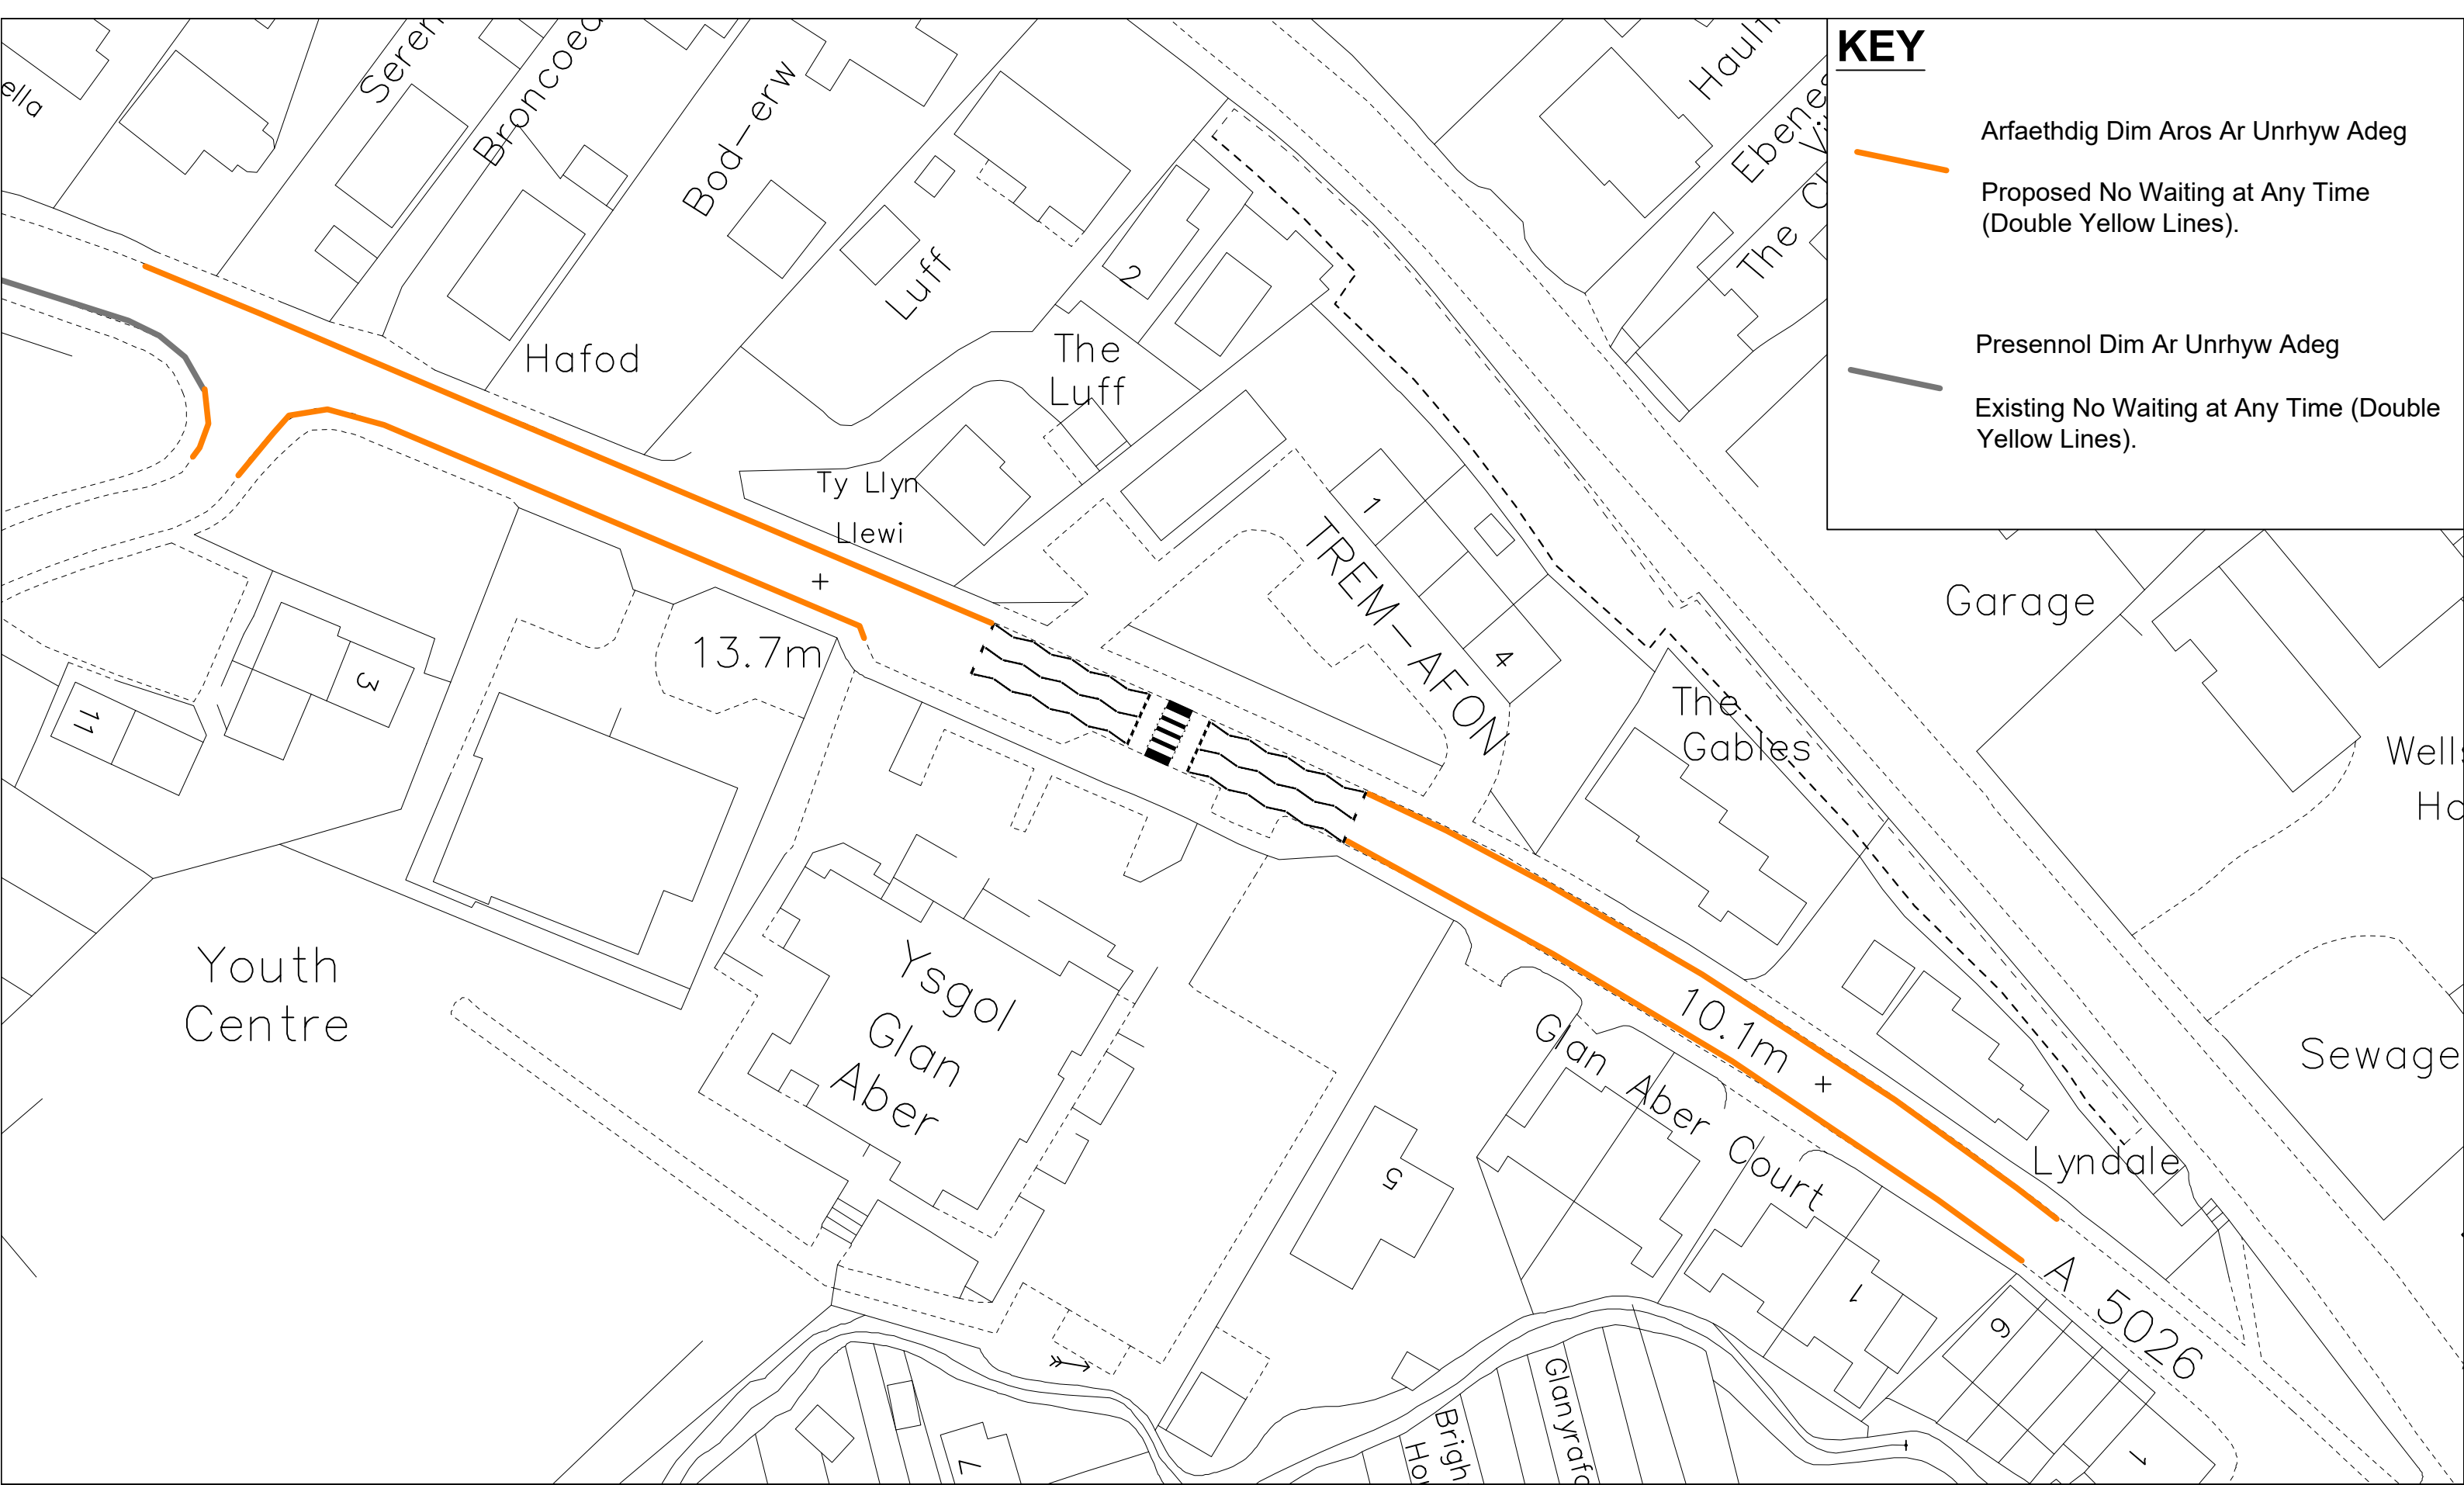



**Sir y Fflint**  
**Flintshire**  
COUNTY COUNCIL

**Katie Wilby**

Chief Officer (Streetscene and Transportation).  
Prif Swyddog (Gwasanaethau Stryda Thafnidiaeth).

County Hall, Mold, CH7 6NF  
Neuadd y Sir, Yr Wyddgrug. CH7 6NF

**Streetscene**

This map is reproduced from Ordnance Survey material with the permission of Ordnance Survey on behalf of the Controller of Her Majesty's Stationery Office.  
© Crown Copyright. Unauthorised reproduction infringes Crown Copyright and may lead to prosecution or civil proceedings.  
Licence number 100023386.Flintshire County Council, 2018.

|                                    |             |          |              |
|------------------------------------|-------------|----------|--------------|
| DRAWN BY:<br>NGW                   | PRELIMINARY | APPROVAL | CONSTRUCTION |
| CHECKED BY:<br>LS                  | AMENDMENTS: |          | DATE         |
| SCALE:<br>1:NTS @ A3               |             |          |              |
| NAT. GRID REF:<br>320834<br>376373 |             |          |              |

**A5026 Bagillt**  
**Ysgol Glan Aber**

Ar Unrhyw Adeg  
Waiting Restrictions  
(Sheet 1 of 1)


DRAWING NUMBER

HT/23/0000101C1

AREA CODE:AD44  
COD ARDAL:AD44



Sheet Revision No: 2  
Rhif Adolgiad Y Ddalen: 2  
Sheet active from: XX XXX 20XX  
Dalen yn weithredol o: XX XXX 20X

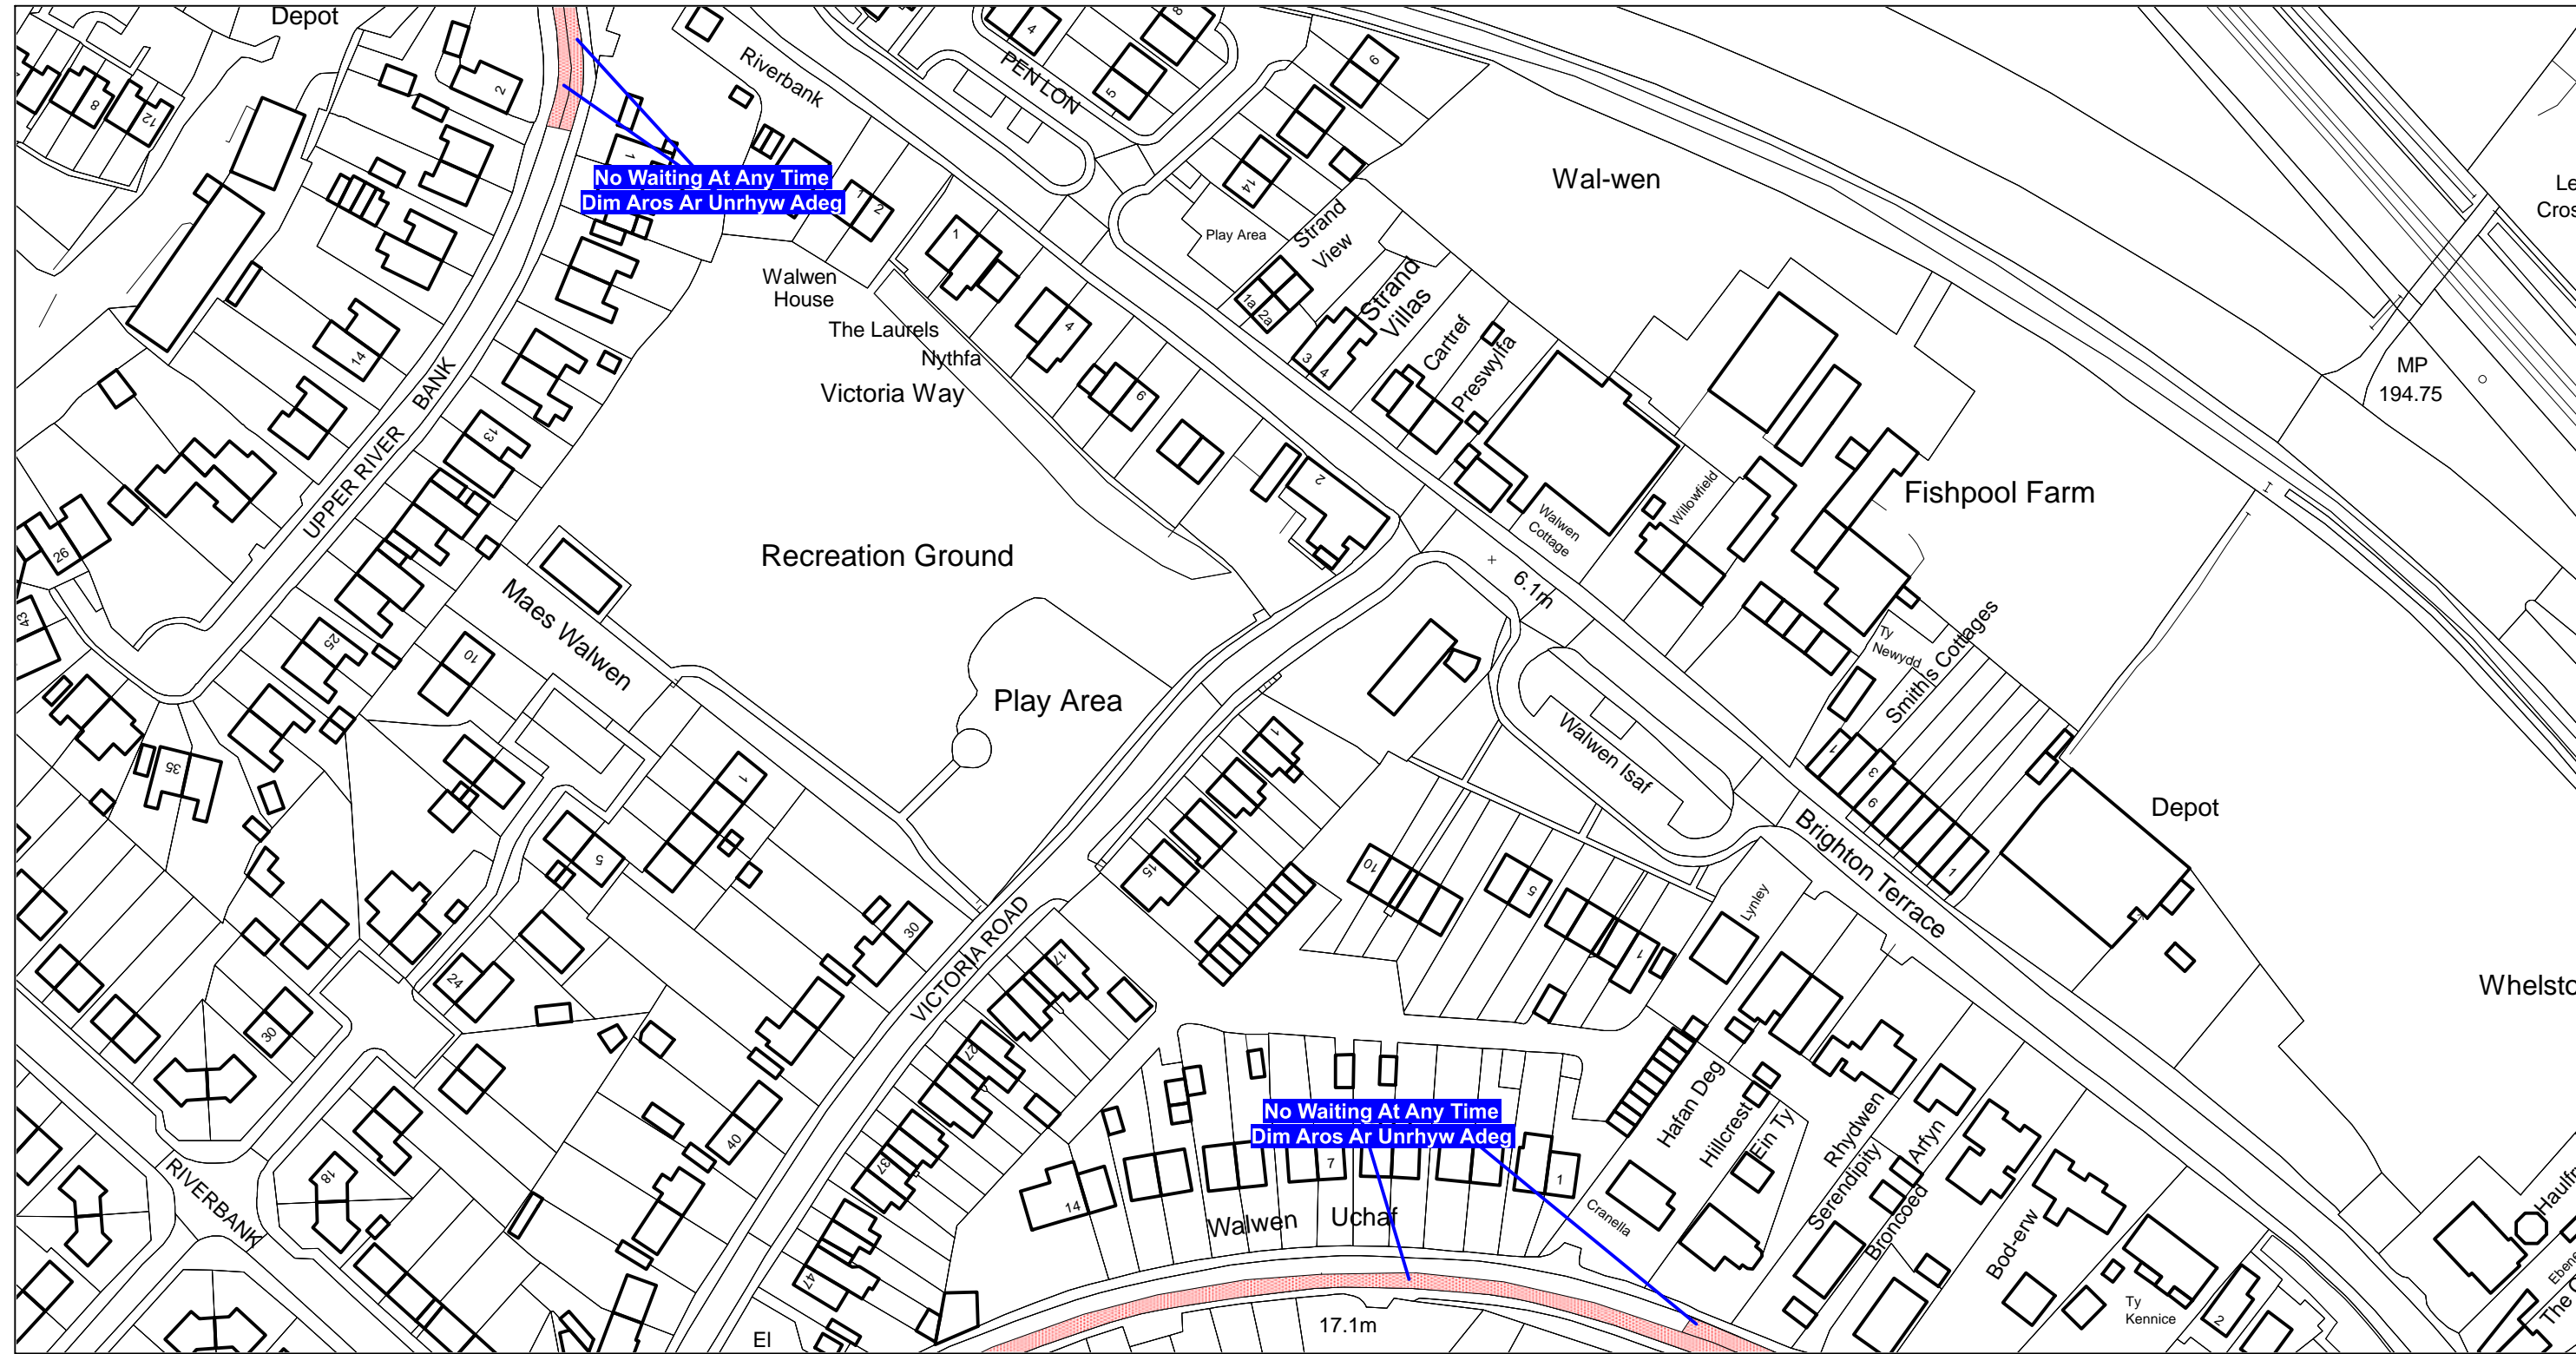




AREA CODE:AD45  
COD ARDAL:AD45



Sheet Revision No: 2  
Rhif Adolgiad Y Ddalen: 2  
Sheet active from: XX XXX 20XX  
Dalen yn weithredol o: XX XXX 20X

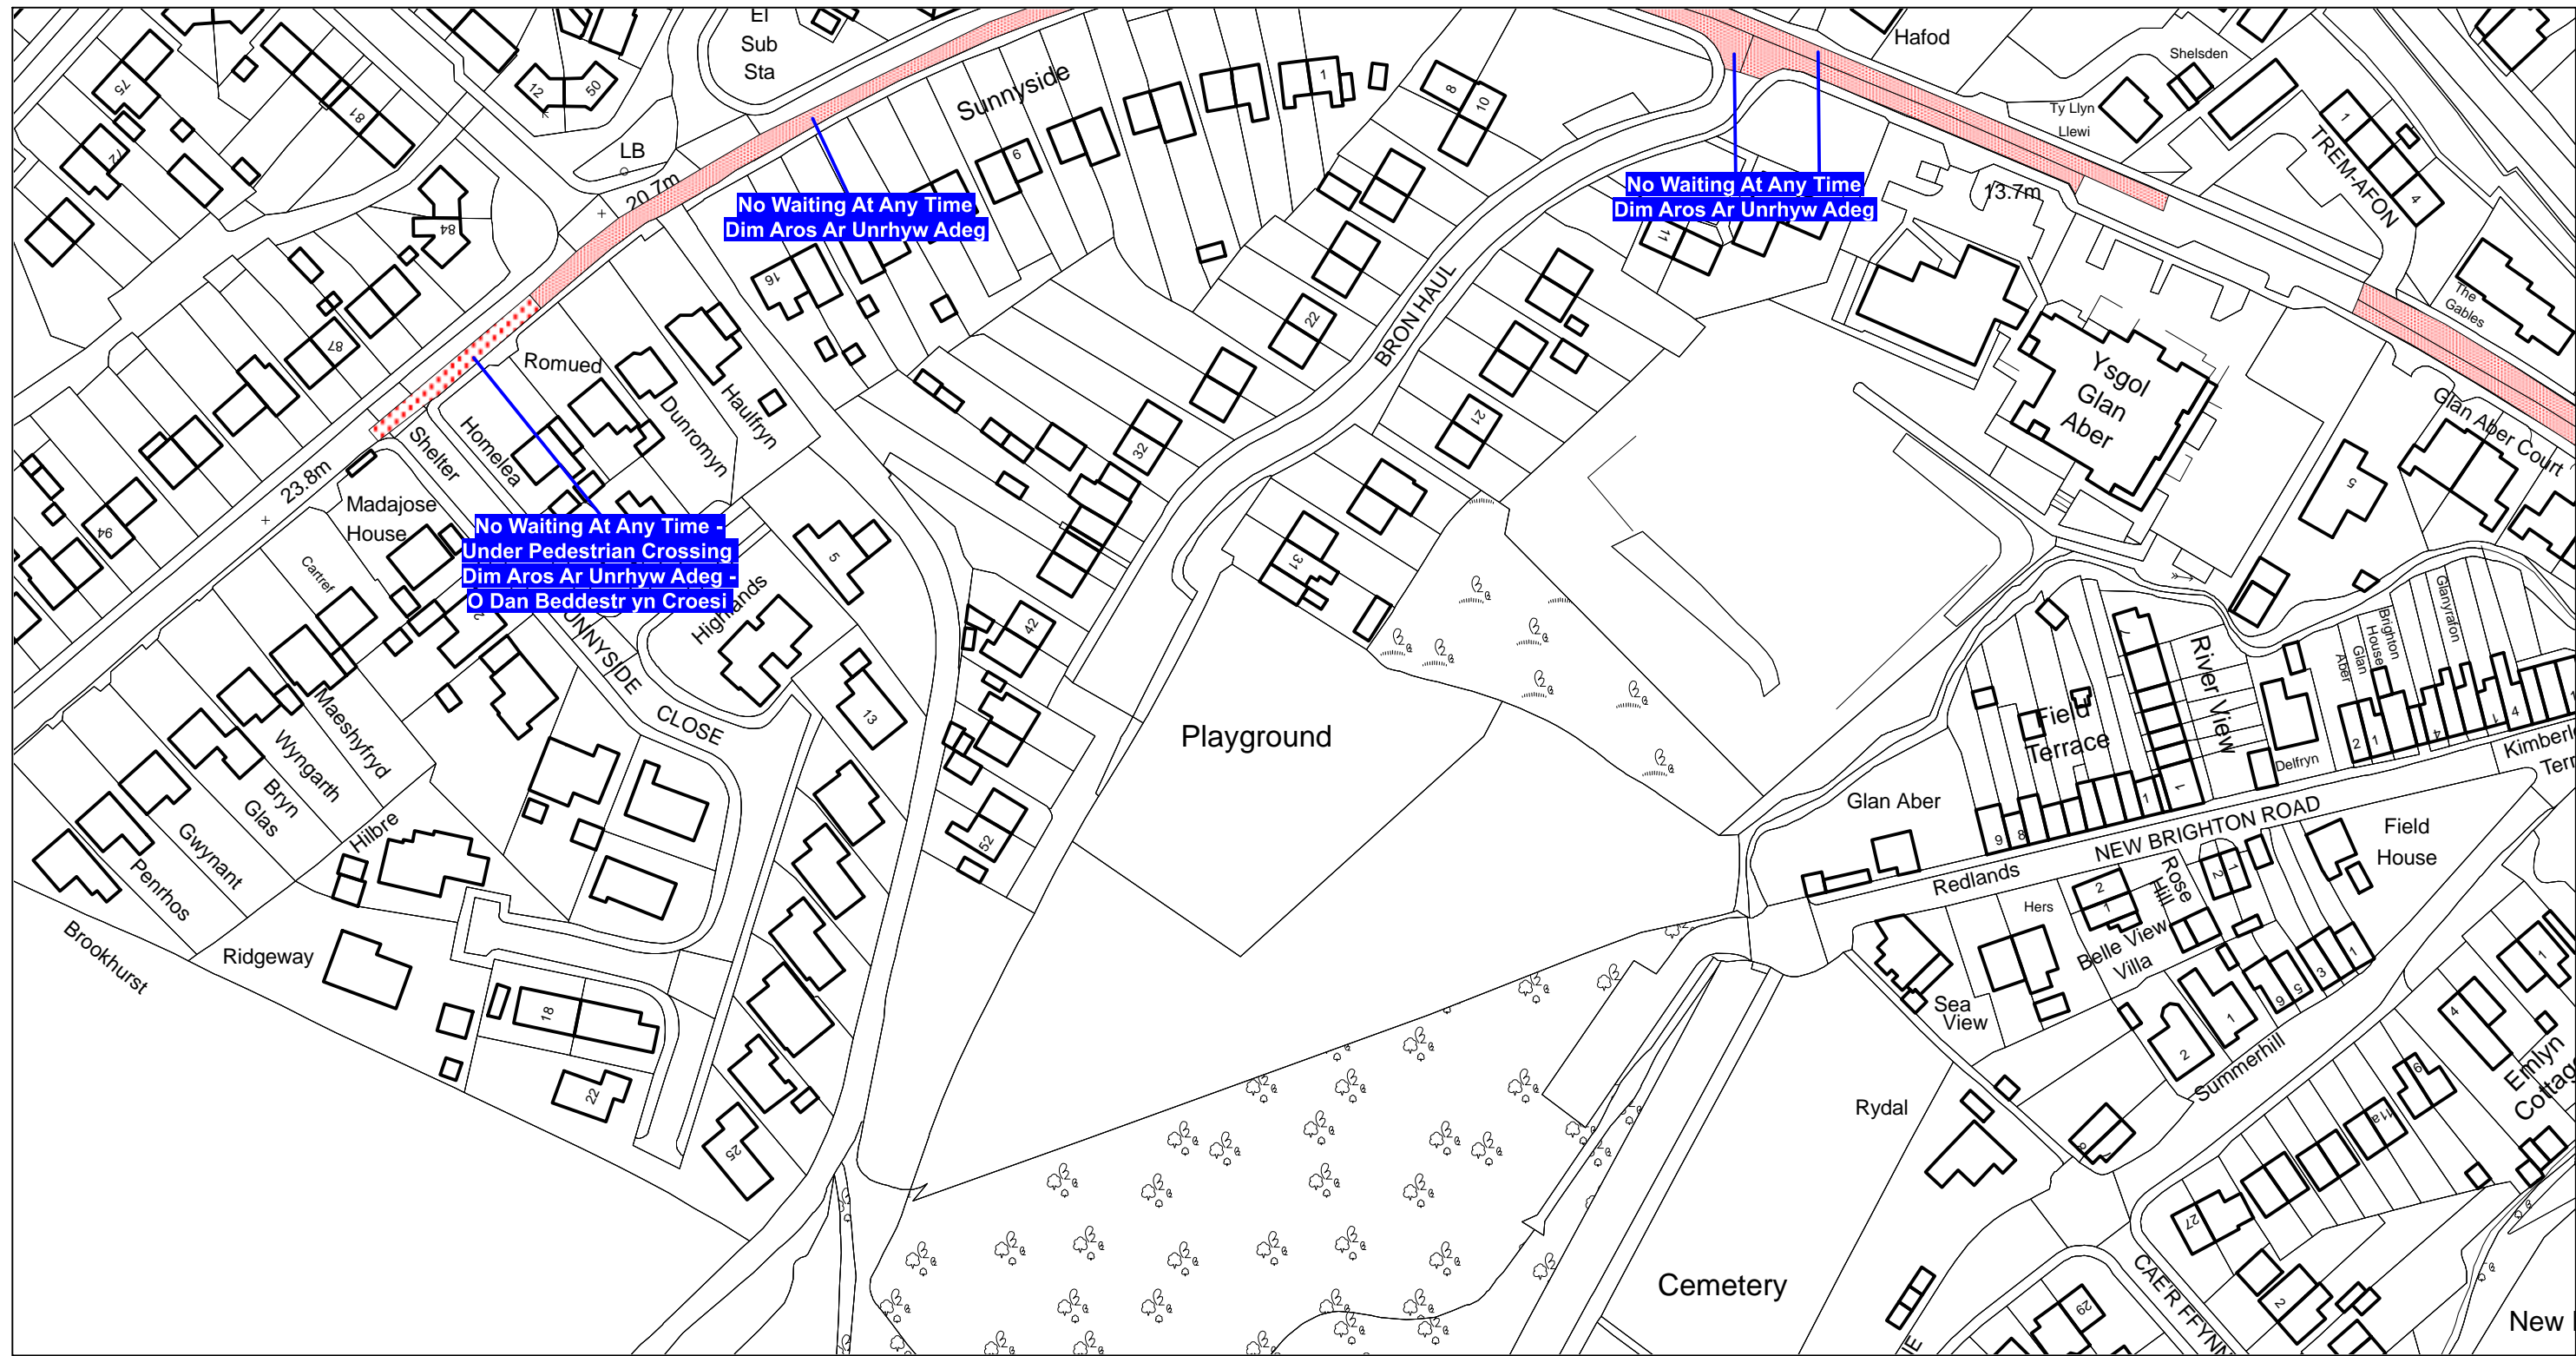



AREA CODE:AE45  
COD ARDAL:AE45



Sheet Revision No: 1  
Rhif Adolgiad Y Ddalen: 1  
Sheet active from: XX XXX 20XX  
Dalen yn weithredol o: XX XXX 20X

