

CYNGOR Sir y Fflint Flintshire
COUNTY COUNCIL

Katie Wilby
Chief Officer (Streetscene and Transportation).
Prif Swyddog (Gwasanaethau Stryd a Thafnidiaeth).

County Hall, Mold, CH7 6NF
Neuadd y Sir, Yr Wyddgrug, CH7 6NF


STREETSCENE

This map is reproduced from Ordnance Survey material with the permission of Ordnance Survey on behalf of the Controller of Her Majesty's Stationery Office.
© Crown Copyright. Unauthorised reproduction infringes Crown Copyright and may lead to prosecution or civil proceedings.
Licence number 100023386. Flintshire County Council, 2018.

DRAWN BY: NW	PRELIMINARY	APPROVAL	CONSTRUCTION
CHECKED BY: VP	AMENDMENTS:		DATE
SCALE: 1: 1250 @ A4			
NAT. GRID REF: SJ3068 / SJ3069			

Stryd Fawr, Cei Connah
High Street Connah Quay
Maes Parcio Cynllun 2
Plan 2 Car Park

DRAWING NUMBER **ST/PS/0001 109 C1**

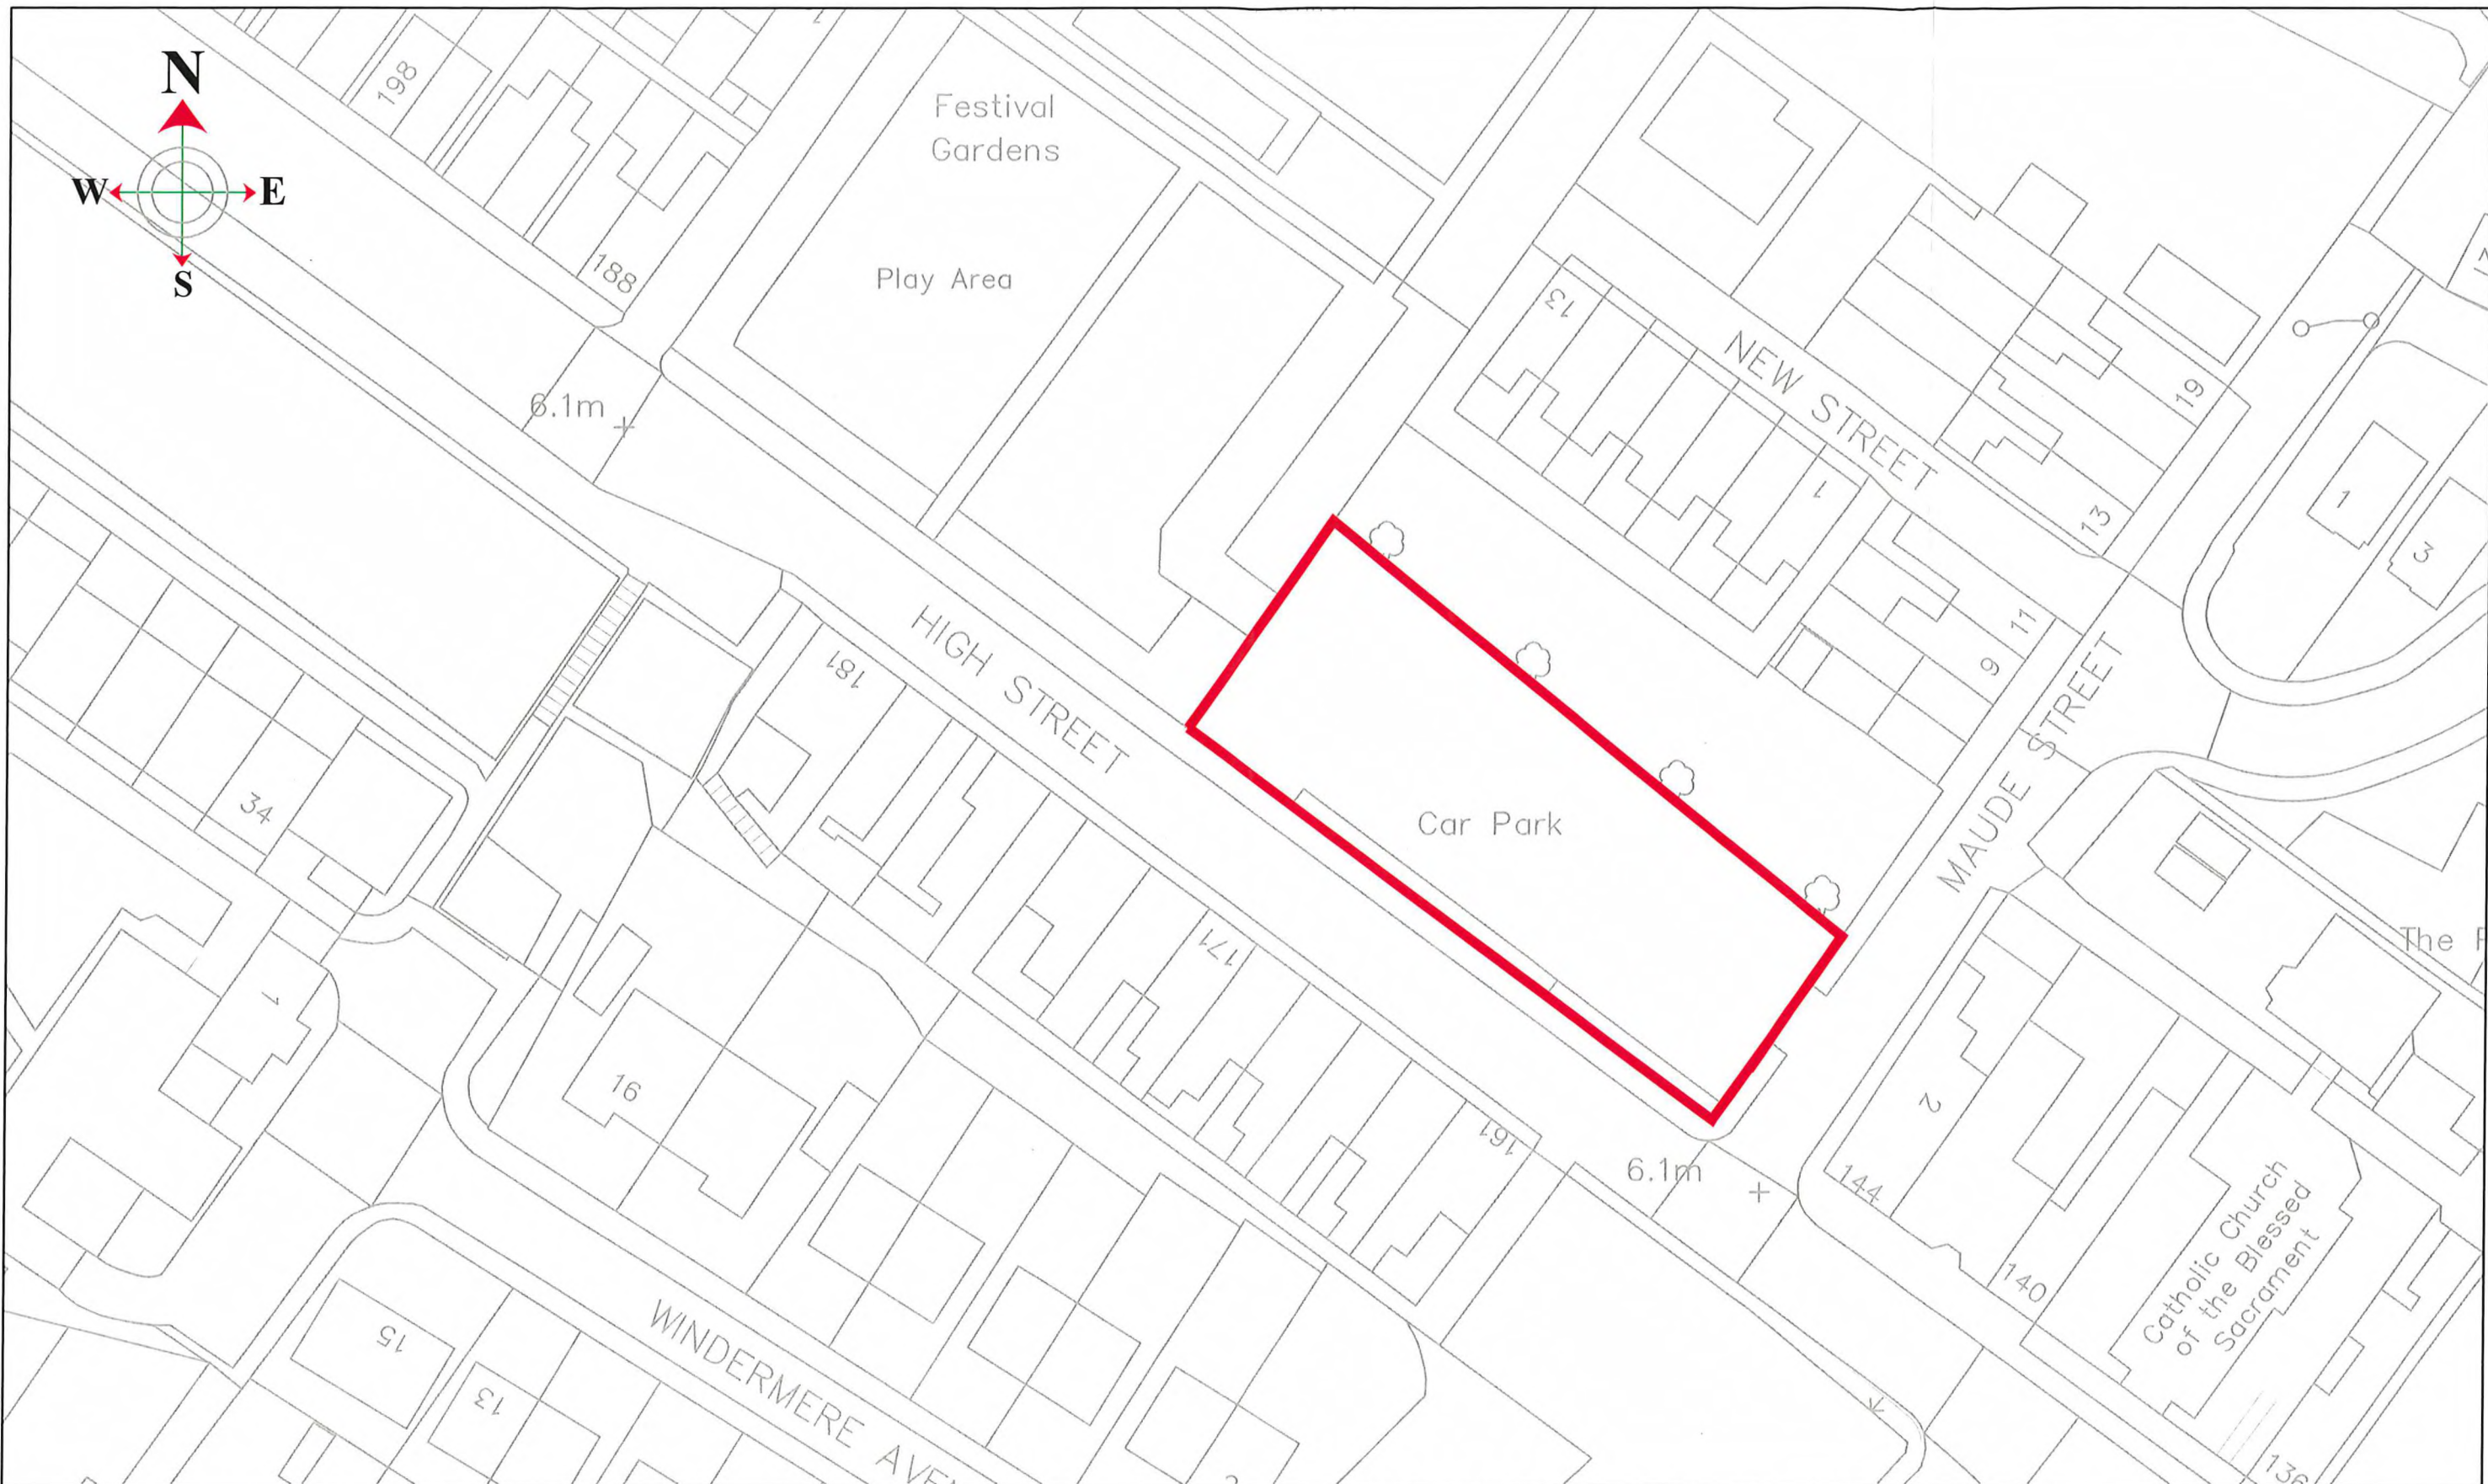

Katie Wilby

Chief Officer (Streetscene and Transportation). County Hall, Mold, CH7 6NF
Prif Swyddog (Gwasanaethau Stryda Thafnidiaeth). Neuadd y Sir, Yr Wyddgrug, CH7 6NF

STREETSCENE

BASED UPON VARIOUS ORDNANCE SURVEY MAPS WITH THE PERMISSION
OF THE CONTROLLER OF HM STATIONARY OFFICE, CROWN COPYRIGHT
RESERVED LICENSE NUMBER LA 100023386L FLINTSHIRE COUNTY
COUNCIL, COUNTY HALL, MOLD.

DRAWN BY:
NH

CHECKED BY:
CT

SCALE:
1: 500 @ A4

NAT. GRID REF:
SJ2969

PRELIMINARY APPROVAL CONSTRUCTION

AMENDMENTS:

DATE

Maude Street, Cei
Connah
Maes Parcio Cynllun 1

DRAWING NUMBER

ST/PS/0001 109 C1