

**Dated**

**20<sup>th</sup> March**

**2018**

**The Flintshire County Council  
(Grosvenor Street, Victoria Road, Alexandra Road and Gas Lane, Mold)  
(20mph Speed Limit Zone) Order 2018**

**ORDER**

**as within**



**Steve Jones  
Chief Officer (Streetscene and Transportation)  
Flintshire County Council  
County Hall  
Mold  
Flintshire  
CH7 6NF**

**The Flintshire County Council**  
**(Grosvenor Street, Victoria Road, Alexandra Road and Gas Lane, Mold)**  
**(20mph Speed Limit Zone) Order 2018**

The Flintshire County Council (hereinafter referred to as "the Council") in exercise of its powers under Section 84 of the Road Traffic Regulation Act 1984 (hereinafter referred to as the "Act of 1984") and all other enabling powers and after consultation with the Chief Officer of Police in accordance with Part III of Schedule 9 to the Act of 1984, hereby makes the following Order:

1. In this Order except where otherwise stated any reference in this Order to a numbered Article or Schedule is a reference to the Article or Schedule bearing that number in this Order.
2. No person shall drive any motor vehicle at a speed exceeding 20 miles per hour on the length of roads specified in the Schedule to this Order.
3. The Interpretation Act 1978 shall apply for the interpretation of this Order as it applies for the interpretation of an Act of Parliament.
4. This Order shall come into operation on the 13<sup>th</sup> April 2018 and may be cited as The Flintshire County Council (Grosvenor Street, Victoria Road, Alexandra Road and Gas Lane, Mold) (20mph Speed Limit Zone) Order 2018

**SCHEDULE**  
**20mph Speed Limit Zone**

**Grosvenor Street:** From its junction with Wrexham Street, for a distance of 195 metres in a North easterly direction.

**Victoria Road:** From its junction with Grosvenor Street, for its entire length.

**Alexandra Road:** From its junction with Gas Lane, for a distance of 220 metres, in a North Easterly direction.

**Gas Lane:** From its junction with Wrexham Street, for a distance of 253 metres, in an Easterly direction.


THE COMMON SEAL of FLINTSHIRE )  
COUNTY COUNCIL was hereunto affixed this )  
day of 20<sup>th</sup> day of March 2018 in the presence of :- )

CHAIR



  
SENIOR SOLICITOR/CHIEF OFFICER (GOVERNANCE)



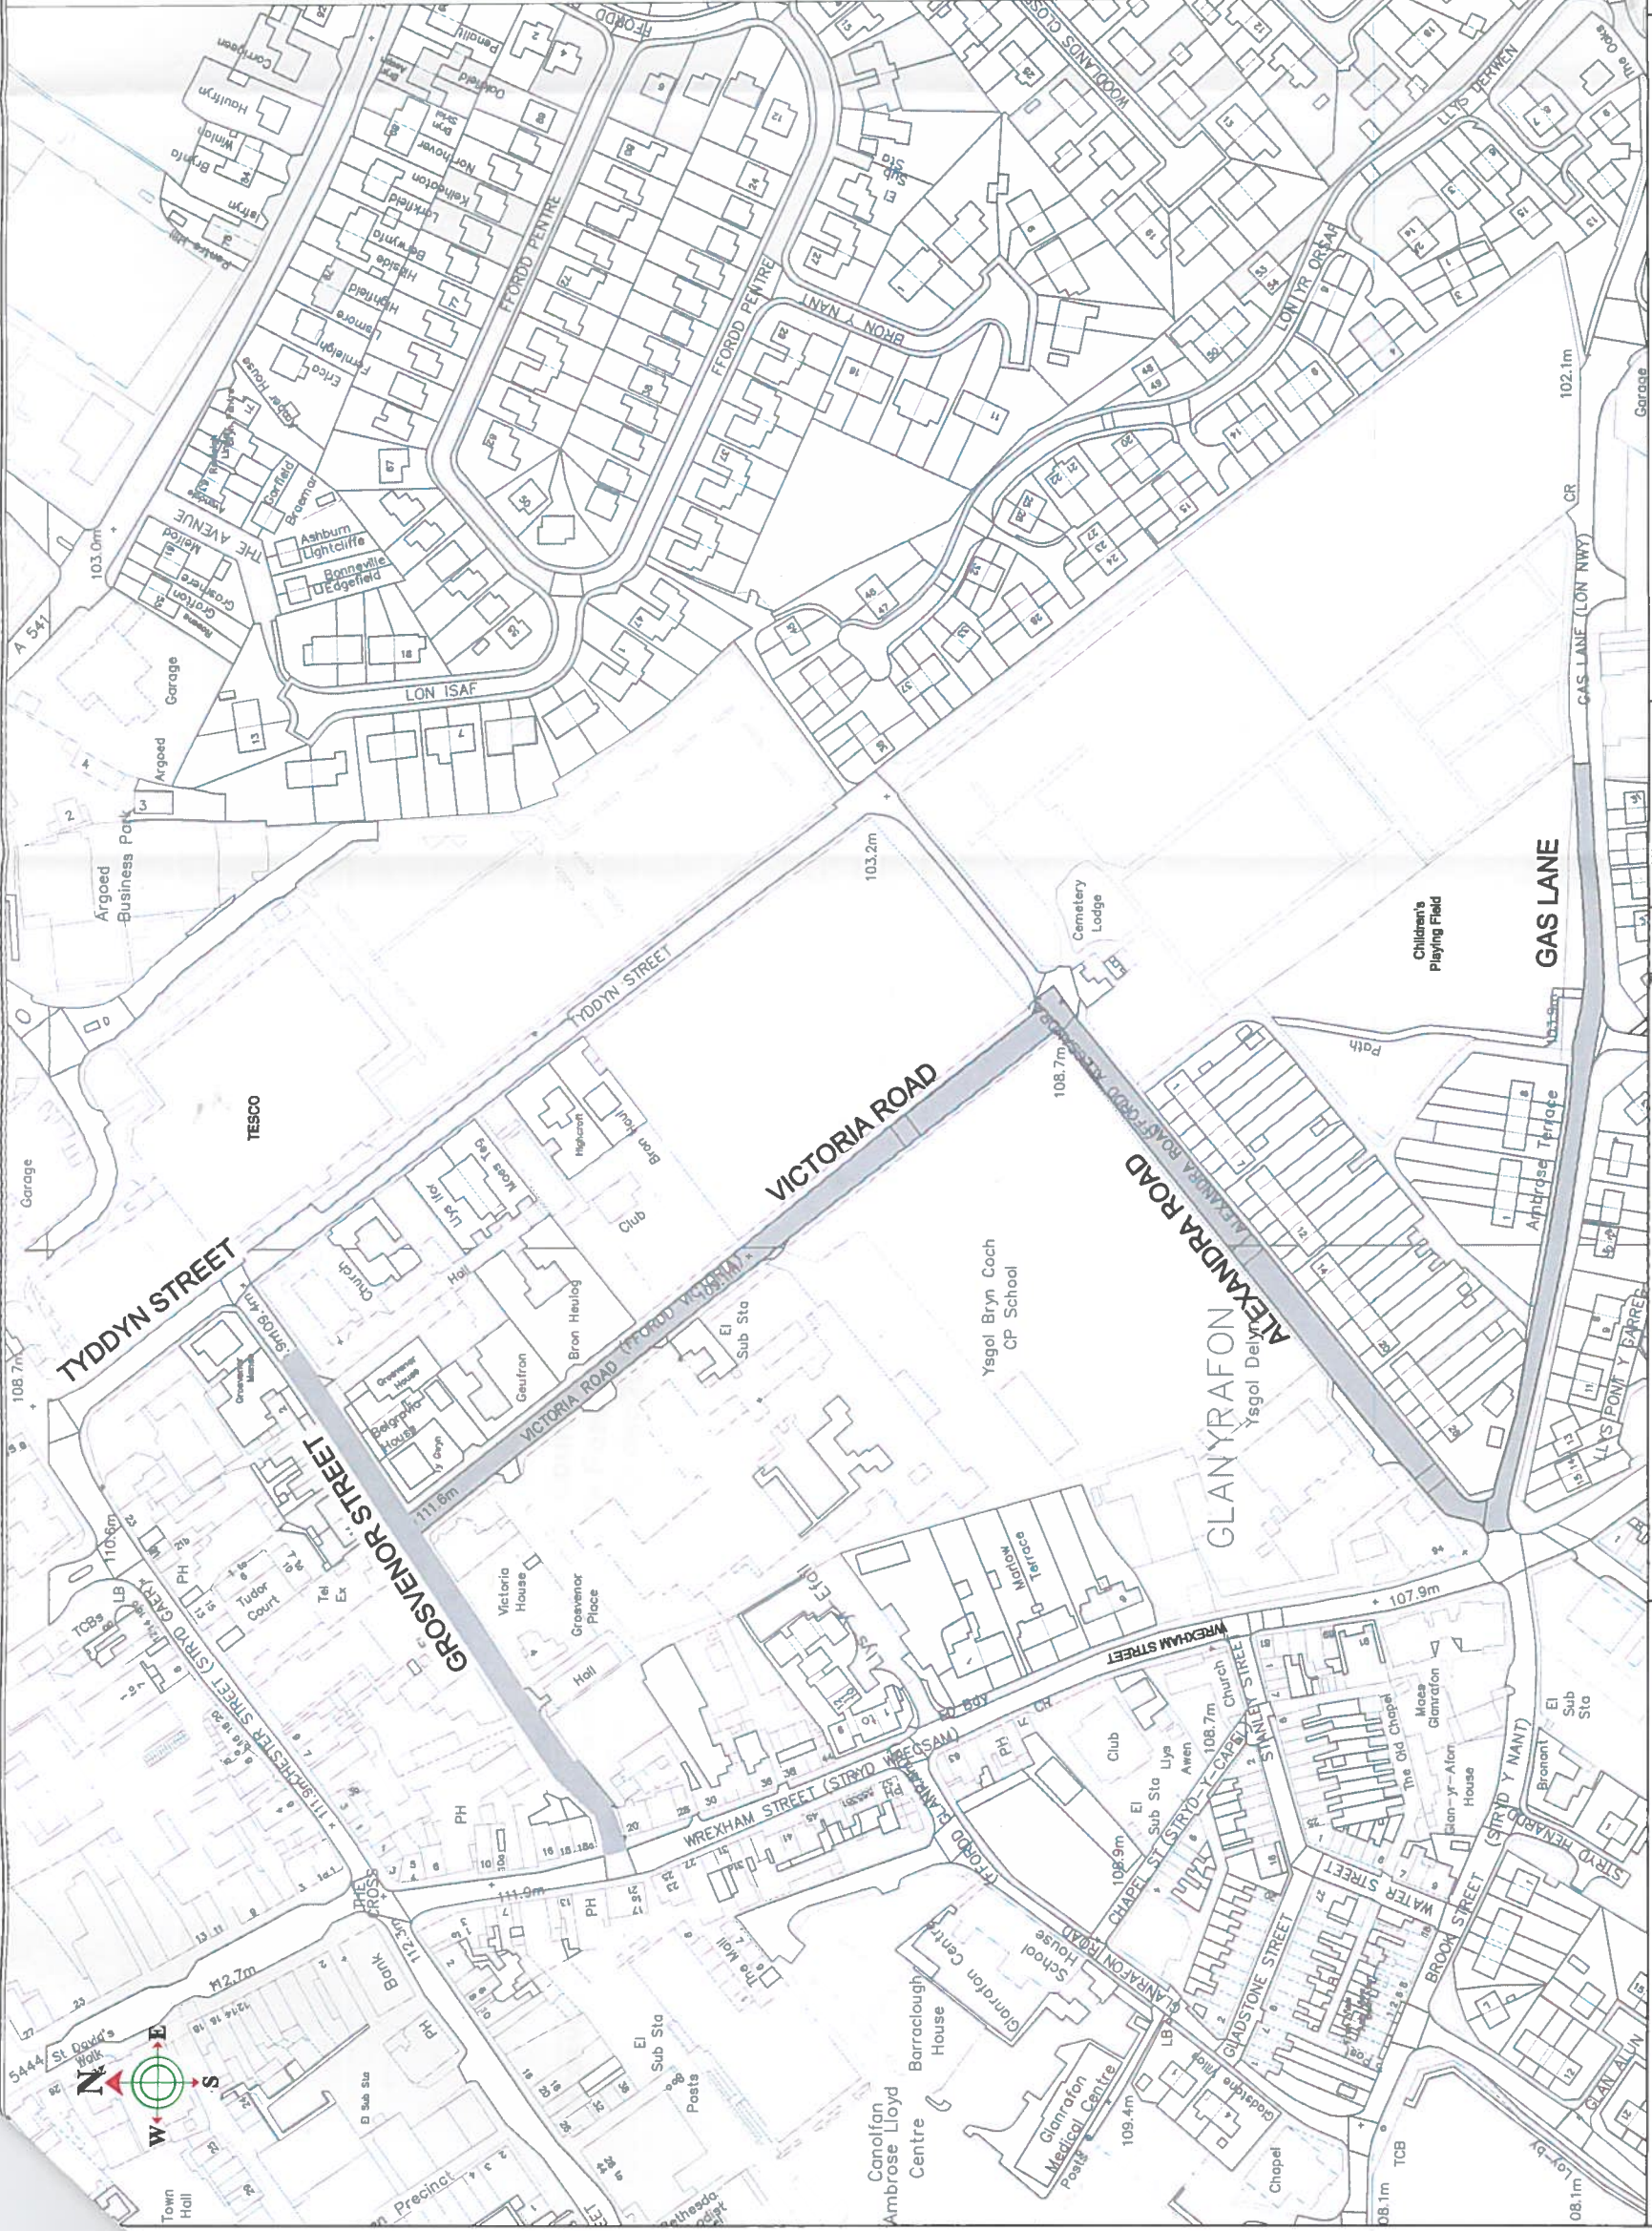

Key

20mph Speed Limit



Steve Jones

Chief Officer (Streetscene and Transportation), County Hall, Mold, CH7 8NF  
Prif Swyddog (Gwasanaethau Stryd a Thraffidiaeth), Neuadd y Sir, Yr Wyddgrug, CH7 8NF

STREETSCENE

DRAWN BY:  
JB

CHECKED BY:  
NW

SCALE:  
NTS at A3

NAT. GRID REF:  
SJ2463

CONSTRUCTION

PROPOSED WORKING

AMENDMENTS:

DATE

P1 Original Drawing  
11.17

GROSVENOR ROAD,  
ALEXANDRA ROAD, VICTORIA ROAD  
AND GAS LANE, MOLD

20MPH SPEED LIMIT

DRAWING NUMBER

ST/18/0001 201 C1

BASED UPON VARIOUS ORDINANCE SURVEY MAPS WITH THE PERMISSION  
OF THE CONTROLLER OF HM STATUTORY OFFICES. COUNCIL COPYRIGHT  
RESERVED. LICENSE NUMBER LA 100023386L. FLINTSHIRE COUNTY  
COUNCIL, COUNTY HALL, MOLD.

**Dated**

**23<sup>rd</sup> January**

**2018**

**The Flintshire County Council  
(A548 Bagillt By-Pass)  
(40mph and 50mph Speed Limit) Order 2018**

**ORDER**

**as within**

**Steve Jones  
Chief Officer (Streetscene and Transportation)  
Flintshire County Council  
County Hall  
Mold  
Flintshire  
CH7 6NF**

**The Flintshire County Council  
(A548 Bagillt Road By-Pass)  
(40mph and 50mph Speed Limit) Order 2018**

The Flintshire County Council (hereinafter referred to as "the Council") in exercise of its powers under Section 84 and Part IV of Schedule 9 of the Road Traffic Regulation Act 1984 (hereinafter referred to as the "Act of 1984") and all other enabling powers and after consultation with the Chief Officer of Police in accordance with Part III of Schedule 9 to the Act of 1984, hereby makes the following Order:

1. In this Order except where otherwise stated any reference in this Order to a numbered Article or Schedule is a reference to the Article or Schedule bearing that number in this Order.
2. No person shall drive any motor vehicle at a speed exceeding 40 miles per hour on the length of road specified in the Schedule 1 to this Order.
3. No person shall drive any motor vehicle at a speed exceeding 50 miles per hour on the length of road specified in the Schedule 2 to this Order.
4. The Order will revoke The Flintshire County Council (A548 Bagillt By-Pass) (50mph Speed Limit) Order 2003
5. The Interpretation Act 1978 shall apply for the interpretation of this Order as it applies for the interpretation of an Act of Parliament.

This Order shall come into operation on the 9<sup>th</sup> March 2018 and may be cited as The Flintshire County Council (A548 Bagillt Road By-Pass) (40 mph and 50mph Speed Limit) Order 2018.

**SCHEDULE 1  
40MPH SPEED LIMIT**

**A548 Bagillt Road:** from a point 153 metres South East of its junction with Bagillt Road / Pen-y-Maes Road to a point 93 metres South East of its junction with High Street Bagillt.

**SCHEDULE 2  
50MPH SPEED LIMIT**

**A548 Bagillt Road:** from a point 93 metres South East of its junction with High Street Bagillt, to a point 853 metres North West of junction with Evans Street Flint.

THE COMMON SEAL of FLINTSHIRE  
COUNTY COUNCIL was hereunto affixed this  
23<sup>rd</sup> day of January 2018 in the presence of :-

)  
)  
)



CHAIR



SENIOR SOLICITOR/CHIEF OFFICER (GOVERNANCE)



KEY

- Making of 40mph Limit.
- Existing 40mph
- Existing 50mph

Bagillt Bank  
(High Dymock)

Bagillt Bank

A548 Bagillt  
Making of Speed Limit

(Sheet 1 of 1)

DRAWING NUMBER

SS/18/A548 101 A

DRAWN BY:

NGW

CHECKED BY:

RN

SCALE:

1: NTS @ A3

NAT. GRID REF:

321092

376312

PRELIMINARY

APPROVAL

CONSTRUCTION

AMENDMENTS:

DATE

|  |  |
|--|--|
|  |  |
|  |  |
|  |  |
|  |  |
|  |  |
|  |  |
|  |  |
|  |  |
|  |  |
|  |  |

BASED UPON VARIOUS ORDNANCE SURVEY MAPS WITH THE PERMISSION OF THE CONTROLLER OF HM STATIONARY OFFICE. CROWN COPYRIGHT RESERVED LICENSE NUMBER LA 100023386L FLINTSHIRE COUNTY COUNCIL, COUNTY HALL, WOLD.



Steve Jones

Chief Officer (Streetscene and Transportation) County Hall, Mold, CH7 6NF  
Prif Swyddog (Gwasanaethau Stryda Thafnidiaeth) Neuadd y Sir, Yr Wyddgrug, CH7 6NF

STREETSCENE

**Dyddiedig**

**23 Ionawr**

**2018**

**Gorchymyn Cyngor Sir y Fflint  
(A548 Ffordd Osgoi Bagillt)  
(Cyfyngiad Cyflymder o 40mya a 50mya) 2018**

**GORCHYMYN**

**fel y nodir oddi mewn**

**Steve Jones  
Prif Swyddog (Strydwedd a Chludiant)  
Cyngor Sir y Fflint  
Neuadd y Sir  
Yr Wyddgrug  
Sir y Fflint  
CH7 6NF**

**Gorchymyn Cyngor Sir y Fflint  
(A548 Ffordd Osgoi Bagillt)  
(Cyfyngiad Cyflymder o 40mya a 50mya) 2018**

Mae Cyngor Sir y Fflint (y cyfeirir ato o hyn ymlaen fel "y Cyngor") wrth ddefnyddio'i rymoedd dan Adran 84 a Rhan IV Atodlen 9 Deddf Rheoleiddio Traffig Ffyrdd 1984 (y cyfeirir ati o hyn ymlaen fel "Deddf 1984") a phob grym arall sy'n galluogi ac ar ôl ymgynghori â Phrif Swyddog yr Heddlu yn unol â Rhan III Atodlen 9 Deddf 1984, yn gwneud y Gorchymyn canlynol:

1. Ac eithrio lle nodir yn wahanol, mae unrhyw gyfeiriad yn y Gorchymyn hwn at Erthygl neu Atodlen â rhif yn gyfeiriad at yr Erthygl neu'r Atodlen sy'n dwyn y rhif hwnnw yn y Gorchymyn hwn.
2. Ni chaiff unrhyw berson yrru unrhyw gerbyd modur ar gyflymder uwch na 40 milltir yr awr ar y darn o ffordd a nodir yn Atodlen 1 i'r Gorchymyn hwn.
3. Ni chaiff unrhyw berson yrru unrhyw gerbyd modur ar gyflymder uwch na 50 milltir yr awr ar y darn o ffordd a nodir yn Atodlen 2 i'r Gorchymyn hwn.
4. Bydd y Gorchymyn yn dirymu Gorchymyn Cyngor Sir y Fflint (A548 Ffordd Osgoi Bagillt) (Cyfyngiad Cyflymder 50mya) 2003.
5. Bydd Deddf Dehongli 1978 yn berthnasol i ddehongliad y Gorchymyn hwn fel y mae'n berthnasol i ddehongli Deddf Seneddol.

Bydd y Gorchymyn hwn yn dod i rym ar 9 Mawrth 2018 ac fe'i adnabyddir fel Gorchymyn Cyngor Sir y Fflint (A548 Ffordd Osgoi Bagillt) (Cyfyngiad Cyflymder o 40mya a 50mya) 2018.

**ATODLEN 1  
CYFYNGIAD CYFLYMDER 40MYA**

**A548 Ffordd Bagillt:** o bwynt 153 metr i'r de-ddwyrain o'i chyffordd a Ffordd Bagillt / Ffordd Pen-y-Maes i bwynt 93 metr i'r de-ddwyrain o'i chyffordd a'r Stryd Fawr, Bagillt.

**ATODLEN 2  
CYFYNGIAD CYFLYMDER 50MYA**

**A548 Ffordd Bagillt:** o bwynt 93 metr i'r de-ddwyrain o'i chyffordd a'r Stryd Fawr, Bagillt, i bwynt 853 metr i'r gogledd-orllewin o'i chyffordd ag Evans Street, y Fflint.

**GOSODWYD SÊL GYFFREDIN  
CYNGOR SIR Y FFLINT**

**ar y**

**23ain diwrnod o fis Ionawr 2018 yng ngŵydd:-**

)  
)  
)  
)



**Y CADEIRYDD**

*RB May*  
*Steele*

**UWCH GYFREITHIWR / PRIF SWYDDOG (LLYWODRAETHU)**

**KEY**

- 40mya Rhybudd o Gynnig
- 40mya presennol
- 50mya presennol

Private Drain (100m Drains)

Bagillt Bank





Steve Jones  
Chief Officer (Streetscene and Transportation)  
Prif Swyddog (Gwasanaethau Stryd a Thraffidiaeth)

County Hall, Mold, CH7 6NF  
Neuadd y Sir, Yr Wyddgrug, CH7 6NF

**STREETSCENE**

BASED UPON VARIOUS ORDNANCE SURVEY MAPS WITH THE PERMISSION OF THE CONTROLLER OF HM STATIONARY OFFICE. CROWN COPYRIGHT RESERVED. LICENSE NUMBER LA 1000233MEL. FLINTSHIRE COUNTY COUNCIL, COUNTY HALL, MOLD.

**DRAWN BY:**  
NGW

**CHECKED BY:**  
RN

**SCALE:**  
1: NTS @ A3

**NAT. GRID REF:**  
321092 376312

**PRELIMINARY**

**CYMERADWY**

**CONSTRUCTION**

**AMENDMENTS:**

| DATE |
|------|
|      |
|      |
|      |
|      |
|      |
|      |

**A548 Bagillt**  
Rhybudd o Gynnig cyfyngiad cyflymder

(Taflen 1 o 1)

**DRAWING NUMBER** SS/18/A548 101 C

Dyddiedig

9 Ebrill

2019

**CYNGOR SIR Y FFLINT**  
**(A548 Chester Road, Oakenholt)**  
**(40mya, 50mya a Dileu Cyfyngiad Cyflymder) Gorchymyn 2019**

**GORCHYMYN**

**fel y nodir oddi mewn**

**Stephen O Jones**  
**Prif Swyddog (Strydwedd a Chludiant)**  
**Cyngor Sir y Fflint**  
**Neuadd y Sir**  
**Yr Wyddgrug**  
**Sir y Fflint**  
**CH7 6NF**

**CYNGOR SIR Y FFLINT**  
**(A548 Chester Road, Oakenholt)**  
**(40mya, 50mya a Dileu Cyfyngiad Cyflymder) Gorchymyn 2019**

Mae Cyngor Sir y Fflint (y cyfeirir ato o hyn ymlaen fel "y Cyngor") wrth ddefnyddio'i rymoedd dan Adran 84 a Rhan IV Atodlen 9 Deddf Rheoleiddio Traffig Ffyrdd 1984 (y cyfeirir ati o hyn ymlaen fel "Deddf 1984") a phob grym arall sy'n galluogi ac ar ôl ymgynghori â Phrif Swyddog yr Heddlu yn unol â Rhan III Atodlen 9 Deddf 1984, yn gwneud y Gorchymyn canlynol:

1. Ac eithrio lle nodir yn wahanol, mae unrhyw gyfeiriad yn y Gorchymyn hwn at Erthygl neu Atodlen â rhif yn gyfeiriad at yr Erthygl neu'r Atodlen sy'n dwyn y rhif hwnnw yn y Gorchymyn hwn.
2. Ni chaiff unrhyw berson yrru unrhyw gerbyd modur ar gyflymder uwch na 40 milltir yr awr ar y darn o ffyrdd a nodir yn Atodlen 1 i'r Gorchymyn hwn.
3. Ni chaiff unrhyw berson yrru unrhyw gerbyd modur ar gyflymder uwch na 50 milltir yr awr ar y darn o ffyrdd a nodir yn Atodlen 2 i'r Gorchymyn hwn.
4. Ni fydd y darnau o ffyrdd a nodir yn Atodlen 3 y Gorchymyn hwn bellach yn Ffyrdd Cyfyngedig at ddibenion Adran 81 Ddeddf 1984.
5. Bydd y Gorchymyn yn dirymu Gorchymyn CYNGOR SIR Y FFLINT (A548 Chester Road, Oakenholt) (40mya, 50mya a Dileu Cyfyngiad Cyflymder) Gorchymyn 2018 yn ei gyfanrwydd.
6. Bydd Deddf Dehongli 1978 yn berthnasol i ddehongliad y Gorchymyn hwn fel y mae'n berthnasol i ddehongli Deddf Seneddol.
7. Bydd y Gorchymyn hwn yn dod i rym ar 15 Ebrill 2019 ac fe'i adnabyddir fel Gorchymyn Cyngor Sir y Fflint (A548 Chester Road, Oakenholt) (Terfyn Cyflymder a Dileu Cyfyngiad Cyflymder 40mya a 50mya) 2019.

**ATODLEN 1**  
**Terfyn Cyflymder 40mya**

**A548 Chester Road, Oakenholt:** o bwynt 51 medr i'r de ddwyrain o'r gyffordd â Leadbrook Drive i bwynt 360 medr i'r de ddwyrain o gyffordd Papermill Lane, pellter o 792 medr.

**ATODLEN 2**  
**Terfyn Cyflymder 50mya**

**A548 Cyfnewidfa Parc Glannau Dyfrdwy:** O'i gyffordd â Green Lane East yng Nghyfnnewidfa Parc Glannau Dyfrdwy i bwynt 250 medr i'r gogledd orllewin o Gylchfan Parkway yn cynnwys y gylchfan ar y gyffordd â chyfnnewidfa A494/1550

**ATODLEN 3**  
**Dileu Cyfyngiad Cyflymder**

**A548 Chester Road, Oakenholt:** o bwynt 250 medr i'r gogledd orllewin o Gylchfan Parkway Parc Diwydianol Glannau Dyfrdwy, i bwynt 360 medr i'r de ddwyrain o gyffordd Papermill Lane, yn cynnwys ffyrdd ymuno ac ymadael i'r dwyrain a'r gorllewin ar y Gyfnewidfa B5129 Kelsterton.

**GOSODWYD SÊL GYFFREDIN )**  
**CYNGOR SIR Y FFLINT )**  
ar y 9 dydd hwn o Ebrill 2019 )  
ym mhresenoldeb :- )



**Y CADEIRYDD**

*Phuminger*

**RHEOLWR Y GWASANAETHAU CYFREITHIOL** *STO*  
**UWCH GYFREITHIWR / PRIF SWYDDOG (LLYWODRAETHU)**



**Dated**

**9<sup>th</sup> April**

**2019**

**THE FLINTSHIRE COUNTY COUNCIL  
(A548 Chester Road, Oakenholt)  
(40mph, 50mph and De-restriction Speed Limit) Order 2019**

**ORDER**

**as within**

**Stephen O Jones  
Chief Officer (Streetscene and Transportation)  
Flintshire County Council  
County Hall  
Mold  
Flintshire  
CH7 6NF**

**THE FLINTSHIRE COUNTY COUNCIL**  
**(A548 Chester Road, Oakenholt)**  
**(40mph, 50mph and De-restriction Speed Limit) Order 2019**

The Flintshire County Council (hereinafter referred to as "the Council") in exercise of its powers under Section 84 and Part IV of Schedule 9 of the Road Traffic Regulation Act 1984 (hereinafter referred to as the "Act of 1984") and all other enabling powers and after consultation with the Chief Officer of Police in accordance with Part III of Schedule 9 to the Act of 1984, hereby makes the following Order:

1. In this Order except where otherwise stated any reference in this Order to a numbered Article or Schedule is a reference to the Article or Schedule bearing that number in this Order.
2. No person shall drive any motor vehicle at a speed exceeding 40 miles per hour on the length of road specified in Schedule 1 to this Order.
3. No person shall drive any motor vehicle at a speed exceeding 50 miles per hour on the length of road specified in Schedule 2 to this Order.
4. The length of road in Schedule 3 shall cease to be restricted road for the purposes of Section 81 of the Act of '1984'.
5. The Order will revoke The Flintshire County Council (A548 Chester Road, Oakenholt) (40mph, 50mph and De-restriction Speed Limit) Order 2018 in its entirety.
6. The Interpretation Act 1978 shall apply for the interpretation of this Order as it applies for the interpretation of an Act of Parliament.
7. This Order shall come into operation on the 15<sup>th</sup> April 2019 and may be cited as The Flintshire County Council (A548 Chester Road, Oakenholt) (40 mph, 50 mph Speed Limit and De-restriction Speed Limit) Order 2019.

**SCHEDULE 1**  
**40mph Speed Limit**

**A548 Chester Road, Oakenholt:** from a point 51 metres South East of the junction with Leadbrook Drive to a point 360 metres South East of the junction of Papermill Lane, a distance of 792 metres.

**SCHEDULE 2**  
**50mph Speed Limit**

**A548 Deeside Park Interchange:** From its junction with Green Lane East at Deeside Park Interchange to a point 250 metres North West of Parkway Roundabout including the roundabout at the junction with the A494/A550 interchange

**SCHEDULE 3**  
**De Restriction Speed Limit**

**A548 Chester Road, Oakenholt:** from a point 250 metres North West of Parkway Roundabout Deeside Industrial Park, to a point 360 metres South East of the junction of Papermill Lane, including the eastbound and westbound on and off slip roads at the B5129 Kelsterton Interchange.

**THE COMMON SEAL of FLINTSHIRE**  
**COUNTY COUNCIL** was hereunto affixed this 9th  
day of April 2019 in the presence of :-

**CHAIR**

*P. Amis*

**LEGAL SERVICES MANAGER**  
**SENIOR SOLICITOR/CHIEF OFFICER (GOVERNANCE)**

*Steele*





Dyddiedig

8 Ionawr

2019

**GORCHYMYN CYNGOR SIR Y FFLINT  
(LÔN KNOWLE A MOUNTAIN CLOSE BWCLE)  
(Parth Terfyn Cyflymder 20 mya) 2019**

**GORCHYMYN**

**fel y nodir oddi mewn**

**Stephen O Jones  
Prif Swyddog (Strydwedd a Chludiant)  
Cyngor Sir y Fflint  
Neuadd y Sir  
Yr Wyddgrug  
Sir y Fflint  
CH7 6NF**



**GORCHYMYN CYNGOR SIR Y FFLINT  
(LÔN KNOWLE A MOUNTAIN CLOSE BWCLE)  
(Parth Terfyn Cyflymder 20 mya) 2019**

Mae Cyngor Sir y Fflint (y cyfeirir ato o hyn ymlaen fel "y Cyngor") wrth ddefnyddio'i rymoedd dan Adrannau 84 Deddf Rheoleiddio Traffig Ffyrdd 1984 (y cyfeirir ati o hyn ymlaen fel "Deddf 1984") a phob grym arall sy'n galluogi ac ar ôl ymgynghori â Phrif Swyddog yr Heddlu yn unol â Rhan III Atodlen 9 Deddf 1984, yn gwneud y Gorchymyn canlynol:

1. Ac eithrio lle nodir yn wahanol, mae unrhyw gyfeiriad yn y Gorchymyn hwn at Erthygl neu Atodlen â rhif yn gyfeiriad at yr Erthygl neu'r Atodlen sy'n dwyn y rhif hwnnw yn y Gorchymyn hwn
2. Ni chaiff unrhyw berson yrru unrhyw gerbyd modur ar gyflymder uwch na 20 milltir yr awr ar y darnau o ffyrdd a nodir yn yr Atodlen i'r Gorchymyn hwn.
3. Bydd Deddf Dehongli 1978 yn berthnasol i ddehongliad y Gorchymyn hwn fel y mae'n berthnasol i ddehongli Deddf Seneddol.
4. Daw'r Gorchymyn hwn i rym ar yr 18 o Lonawr 2019 ac fe'i hadnabyddir fel Gorchymyn Cyngor Sir y Fflint (Lôn Knowle a Mountain Close Bwcle) (Parth Terfyn Cyflymder 20mya) 2019.

**ATODLEN  
Parth Terfyn Cyflymder 20mya**

**Lôn Knowle:** o bwynt 12 metr i'r de orllewin o'r gyffordd â Oak Tree Close, am bellter o 172 metr mewn cyfeiriad i'r de orllewin.

**Mountain Close:** o'i chyffordd gyda Lôn Knowle am ei hyd cyfan.

**GOSODWYD SÊL GYFFREDIN CYNGOR SIR Y FFLINT**

ar hyn ar y 8

diwrnod o Lonawr 2019 ym mhresenoldeb :-

**Y CADEIRYDD**




**RHEOLWR Y GWASANAETHAU CYFREITHIOL**


**PRIF SWYDDOG (LLYWODRAETHU)**





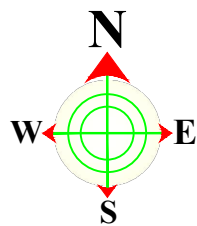

Ystad tai newydd  
i'w 20mya  
Mountain Close.

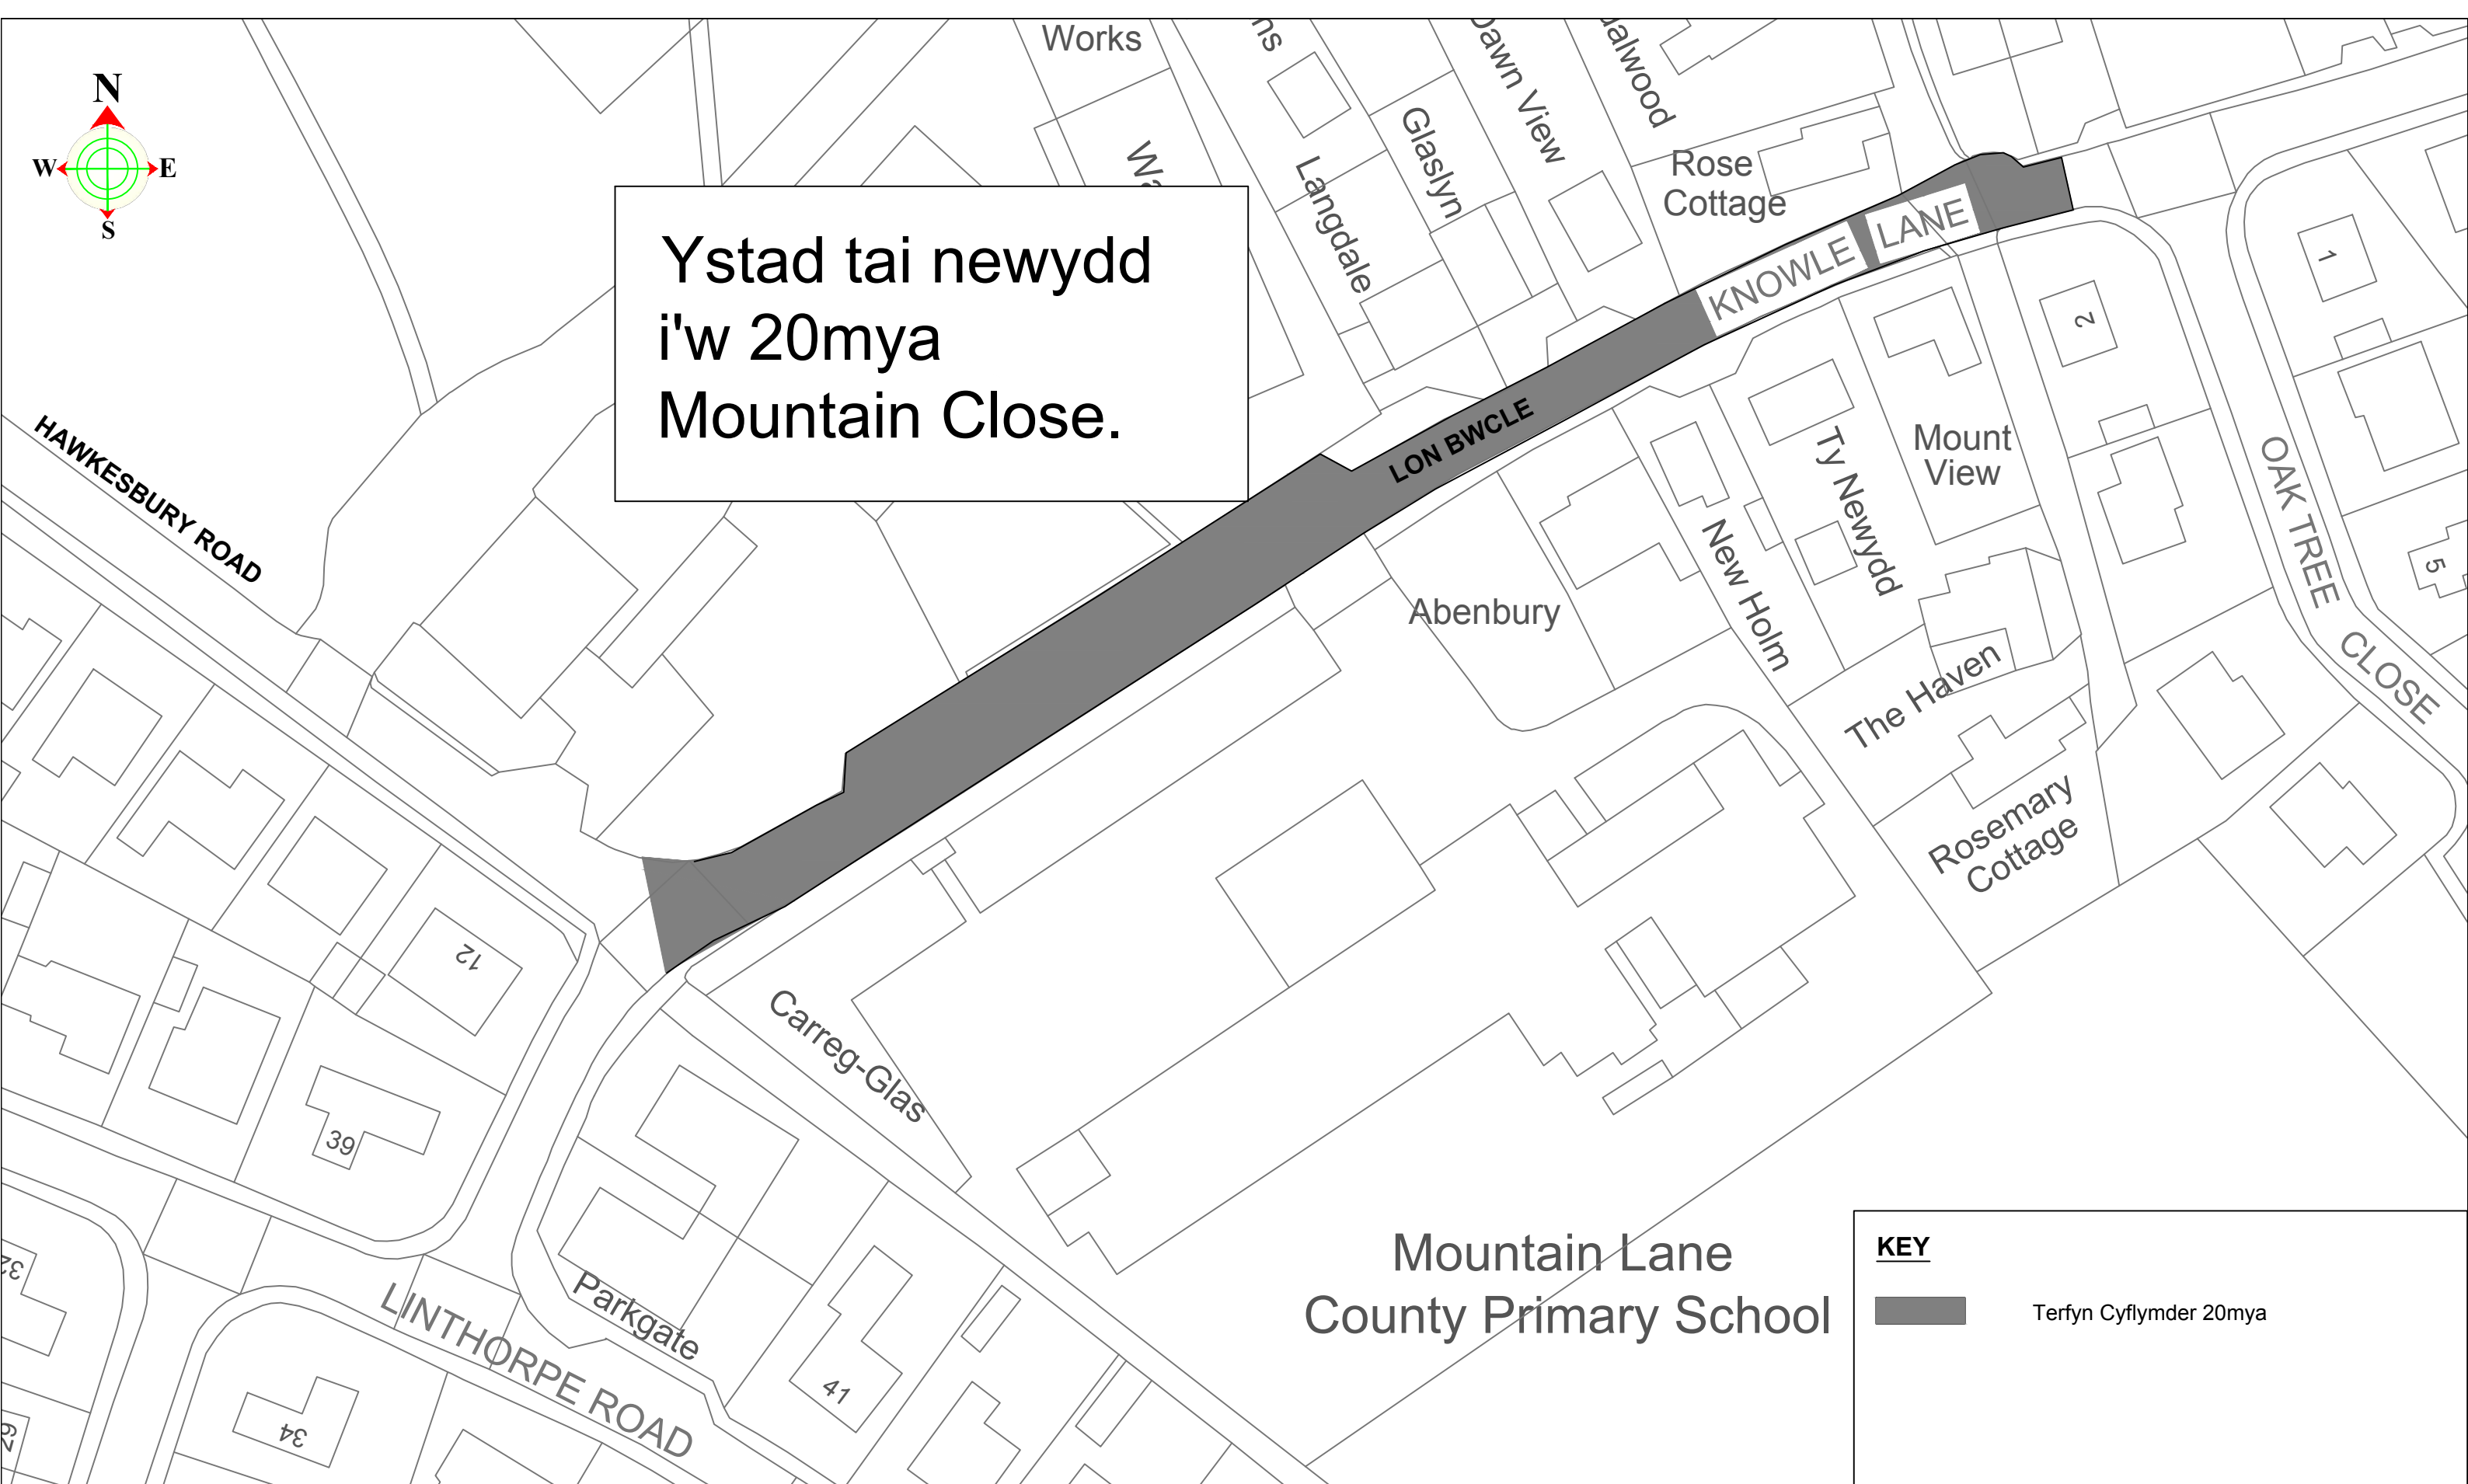

Mountain Lane  
County Primary School

**KEY**

Terfyn Cyflymder 20mya



**Sir y Fflint**  
**Flintshire**  
COUNTY COUNCIL

Steve Jones

Chief Officer (Streetscene and Transportation).  
Prif Swyddog (Gwasanaethau Stryda Thafnidiaeth).

County Hall, Mold, CH7 6NF  
Neuadd y Sir, Yr Wyddgrug. CH7 6NF

**STREETSCENE**

BASED UPON VARIOUS ORDNANCE SURVEY MAPS WITH THE PERMISSION  
OF THE CONTROLLER OF HM STATIONARY OFFICE. CROWN COPYRIGHT  
RESERVED LICENSE NUMBER LA 100023386L FLINTSHIRE COUNTY  
COUNCIL, COUNTY HALL, MOLD.

|                                    |             |          |              |
|------------------------------------|-------------|----------|--------------|
| DRAWN BY:<br>NGW                   | PRELIMINARY | APPROVAL | CONSTRUCTION |
| CHECKED BY:<br>AS                  | AMENDMENTS: |          | DATE         |
| SCALE:<br>1: NTS @ A3              |             |          |              |
| NAT. GRID REF:<br>300000<br>300000 |             |          |              |

Knowle Lane a Mountain Close, Bwcle

Terfyn Cyflymder 20mya

(Sheet 1 of 1)

DRAWING NUMBER

HT/19/KLB101C1





**Sir y Fflint**  
**Flintshire**  
COUNTY COUNCIL

Steve Jones

Chief Officer (Streetscene and Transportation).  
Prif Swyddog (Gwasanaethau Stryda Thafnidiaeth).

County Hall, Mold, CH7 6NF  
Neuadd y Sir, Yr Wyddgrug. CH7 6NF

STREETSCENE

BASED UPON VARIOUS ORDNANCE SURVEY MAPS WITH THE PERMISSION OF THE CONTROLLER OF HM STATIONARY OFFICE. CROWN COPYRIGHT RESERVED LICENSE NUMBER LA 100023386L FLINTSHIRE COUNTY COUNCIL, COUNTY HALL, MOLD.

|                                    |                                                                        |
|------------------------------------|------------------------------------------------------------------------|
| DRAWN BY:<br>NGW                   | <div><div>PRELIMINARY</div><div>WORKING</div><div>AS-BUILT</div></div> |
| CHECKED BY:<br>RN                  | <div>AMENDMENTS:</div> <div></div>                                     |
| SCALE:<br>1: NTS @ A3              | <div>DATE</div> <div></div>                                            |
| NAT. GRID REF:<br>316168<br>379732 | <div></div> <div></div>                                                |

Llwybrau mwy diogel yn y gymuned  
Ffordd Pennant  
Parth 20 mya

(Sheet 1 of 1)

DRAWING NUMBER

HT/18/MPM201W1





**Sir y Fflint**  
**Flintshire**  
COUNTY COUNCIL

Steve Jones

Chief Officer (Streetscene and Transportation).  
Prif Swyddog (Gwasanaethau Stryda Thafnidiaeth).

County Hall, Mold, CH7 6NF  
Neuadd y Sir, Yr Wyddgrug. CH7 6NF

BASED UPON VARIOUS ORDNANCE SURVEY MAPS WITH THE PERMISSION OF THE CONTROLLER OF HM STATIONARY OFFICE. CROWN COPYRIGHT RESERVED LICENSE NUMBER LA 100023386L FLINTSHIRE COUNTY COUNCIL, COUNTY HALL, MOLD.

DRAWN BY:  
NGW

CHECKED BY:  
RN

SCALE:  
1: NTS @ A3

NAT. GRID REF:  
316168  
379732

|             |         |          |
|-------------|---------|----------|
| PRELIMINARY | WORKING | AS-BUILT |
| AMENDMENTS: |         | DATE     |
|             |         |          |
|             |         |          |
Safer Routes In The Community  
Ffordd Pennant  
20mph Zone

(Sheet 1 of 1)

DRAWING NUMBER

|           |     |    |
|-----------|-----|----|
| HT/18/MPM | 201 | W1 |
|-----------|-----|----|

**Dated**

**17<sup>th</sup> April**

**2018**

**THE FLINTSHIRE COUNTY COUNCIL  
(A541 and A5118 Llong, Mold)  
(Derestriction Speed Limit) Order 2018**

**ORDER**

**as within**

**Steve Jones  
Chief Officer (Streetscene & Transportation)  
Flintshire County Council  
County Hall  
Mold  
Flintshire  
CH7 6NF**

**THE FLINTSHIRE COUNTY COUNCIL  
(A541 and A5118 Llong, Mold)  
(Derestriction Speed Limit) Order 2018**

The Flintshire County Council (hereinafter referred to as "the Council") in exercise of its powers under Sections 82(2) (a) of the Road Traffic Regulation Act 1984 (hereinafter referred to as the "Act of 1984") and all other enabling powers and after consultation with the Chief Officer of Police in accordance with Part III of Schedule 9 to the Act of 1984, hereby makes the following Order:

1. In this Order except where otherwise stated any reference in this Order to a numbered Article or Schedule is a reference to the Article or Schedule bearing that number in this Order
2. The length of roads specified in the Schedule to this Order, shall cease to be Restricted Roads for the purposes of Section 81 of the Act of 1984.
3. The Interpretation Act 1978 shall apply for the interpretation of this Order as it applies for the interpretation of an Act of Parliament.

This Order shall come into operation on the 25<sup>th</sup> May 2018 and may be cited as The Flintshire County Council (A541 and A5118 Llong, Mold) (Derestriction Speed Limit) Order 2018

**SCHEDULE  
Derestriction Speed Limit**

**A541:** from a point approximately 200 metres south of the south side of its junction with the A5118, for a distance of approximately 400 metres in a northerly direction.

**A5118:** from its junction with the A541, for a distance of 150 metres in an easterly direction, including the southbound slip road from the A541.

THE COMMON SEAL of FLINTSHIRE )  
COUNTY COUNCIL was hereunto affixed this 17th )  
day of April 2018 in the presence of :- )

CHAIR

*STOOR*  
**SENIOR SOLICITOR/CHIEF OFFICER (GOVERNANCE)**  
*Legal Services Manager*





## GEISTSCIENCE

County Hall, Mold, CH7 9NF  
Neuadd y Stryd, Yr Wyddgrug, CH7 9NF

BASED UPON VARIOUS ORDINANCE SURVEY MAPS WITH THE PERMISSION OF THE CONTROLLER OF HM STATIONARY OFFICE, CROWN COPYRIGHT RESERVED LICENSE NUMBER LA 100023306L, FLINTSHIRE COUNTY COUNCIL, COUNTY HALL, MOLD.

MOLD

A544

A541

**WREXHAM**

PADESWOOD

A5118

98.0m

Pond

Dismantled Railway

DRAWN BY:  
NGW

CHECKED BY:

57

SCALE: 4. AITS 00 A3

NAT. GRID REF:

362639

WORKING  
AMENDMENTS:

DATE \_\_\_\_\_

## A541 Long Junction with A5118

(Sheet 1 of 1)

| DRAWING NUMBER |
|----------------|
|----------------|

HT/18/A54-

201 W

**KEY**

De-restriction Speed Limit.

BBZ

**Dyddiedig**

**17 Ebrill**

**2018**

**CYNGOR SIR Y FFLINT  
(A541 ac A5118 Llong, Yr Wyddgrug)  
(Dileu Cyfyngiad Cyflymder) 2018**

**GORCHYMYN**

**fel y nodir oddi mewn**

**Steve Jones  
Prif Swyddog (Strydwedd a Chludiant)  
Cyngor Sir y Fflint  
Neuadd y Sir  
Yr Wyddgrug  
Sir y Fflint  
CH7 6NF**

**CYNGOR SIR Y FFLINT**  
**(A541 ac A5118 Llong, Yr Wyddgrug)**  
**Gorchymyn (Dileu Cyfyngiad Cyflymder) 2018**

Mae Cyngor Sir y Fflint (y cyfeirir ato o hyn ymlaen fel "y Cyngor") wrth ddefnyddio'i rymoedd dan Adrannau 82(2) (a) Deddf Rheoleiddio Traffig Ffyrdd 1984 (y cyfeirir ati o hyn ymlaen fel "Deddf 1984") a phob grym arall sy'n galluogi ac ar ôl ymgynghori â Phrif Swyddog yr Heddlu yn unol â Rhan III Atodlen 9 Deddf 1984, yn gwneud y Gorchymyn canlynol:

1. Ac eithrio lle nodir yn wahanol, mae unrhyw gyfeiriad yn y Gorchymyn hwn at Erthygl neu Atodlen â rhif yn gyfeiriad at yr Erthygl neu'r Atodlen sy'n dwyn y rhif hwnnw yn y Gorchymyn hwn.
2. Ni fydd y darnau o ffyrdd a nodir yn Atodlen y Gorchymyn hwn bellach yn Ffyrdd Cyfyngedig at ddibenion Adran 81 Ddeddf 1984.
3. Bydd Deddf Dehongli 1978 yn berthnasol i ddehongliad y Gorchymyn hwn fel y mae'n berthnasol i ddehongli Deddf Seneddol.

Bydd y Gorchymyn hwn yn dod i rym ar 25 Mai 2018 ac fe'i adnabyddir fel Gorchymyn (Dileu Cyfyngiad Cyflymder) (A541 ac A5118 Llong, Yr Wyddgrug) Cyngor Sir y Fflint 2018.

**ATODLEN**  
**Dileu Cyfyngiad Cyflymder**

**A541:** o bwynt oddeutu 200 metr i'r de o ochr ddeheuol ei chyffordd â'r A5118, am bellter o oddeutu 400 metr tua'r gogledd.

**A5118:** o'i chyffordd â'r A541 am bellter o 150 metr i gyfeiriad y dwyrain, gan gynnwys y ffordd ymuno tua'r de o'r A541.

**GOSODWYD SÊL GYFFREDIN CYNGOR SIR Y FFLINT**  
**ar y 17**

diwrnod o Ebrill 2018 ym mhresenoldeb :-

**Y CADEIRYDD**

**SWYDDOG / PRIF SWYDDOG (LLYWODRAETHU)**

*Rheolwr Gwasanaethau Cyfreithiol*





YR WYDDGRUG

A541

A541

PADESWOOD

A5118

98.0m

Pond

Dismantled Railway

WRECSAM

Allweddol

Dileu Cyfyngiad  
Cyflynder



Cartrefion, Cwm Yr Haf, Mael, Cefn Haf  
Chedoke, Mael y Stry, Yr Wyddgrug, Cefn Haf

BASED UPON VARIOUS DISTANCE SURVEY MAPS WITH THE PERMISSION  
OF THE CONTROLLER OF HER MAJESTY'S STATIONARY OFFICE, CROWN COPYRIGHT  
RESERVED. LITTON NUMBER LA 10022306, FLINTSHIRE COUNTY  
COUNCIL, COUNTY MAP, 2000.

DRAWN BY:  
NGW

CHECKED BY:  
LS

SCALE:  
1: NTS @ A3

NAT. GRID REF:  
325412

| PRELIMINARY | WORKING | AS BUILT | DATE |
|-------------|---------|----------|------|
|             |         |          |      |
|             |         |          |      |
A541 Chyffordd Llong  
âr A5118  
Dileu Cyfyngiad Cyflynder  
(Sheet 1 of 1)

DRAWING NUMBER

HT/18/A541 201 W7

RELL

**Dyddiad**

**20fed Mawrth**

**2018**

**Gorchymyn Cyngor Sir y Fflint  
(Stryd Grosvenor, Ffordd Fictoria, Ffordd Alexandra a Gas Lane, yr  
Wyddgrug)  
(Terfyn Cyflymder 20 mya) 2018**

**GORCHYMYN**

**fel y gwelir oddi mewn**

**Steve Jones  
Prif Swyddog (Gwasanaethau Stryd)  
Cyngor Sir y Fflint  
Neuadd y Sir  
Yr Wyddgrug  
Sir y Fflint  
CH7 6NF**

**Gorchymyn Cyngor Sir y Fflint**  
**(Stryd Grosvenor, Ffordd Fictoria, Ffordd Alexandra a Gas Lane, yr**  
**Wyddgrug)**  
**(Terfyn Cyflymder 20 mya) 2018**

Mae Cyngor Sir y Fflint (y cyfeirir ato o hyn ymlaen fel "y Cyngor") wrth ddefnyddio'i bwerau dan Adrannau 84 Deddf Rheoleiddio Traffig Ffyrdd 1984 (y cyfeirir ati o hyn ymlaen fel "Deddf 1984") a phob pŵer arall sy'n galluogi ac ar ôl ymgynghori â Phrif Swyddog yr Heddlu yn unol â Rhan III Atodlen 9 Deddf 1984, yn gwneud y Gorchmynion canlynol:-

1. Bydd Deddf Dehongli 1978 yn berthnasol i ddehongliad o'r Gorchymyn hwn fel y mae'n berthnasol i ddehongli Deddf Seneddol.
2. Ac eithrio lle nodir yn wahanol, mae unrhyw gyfeiriad yn y Gorchymyn hwn at Erthygl neu Atodlen â rhif yn gyfeiriad at yr Erthygl neu'r Atodlen sy'n dwyn y rhif hwnnw yn y Gorchymyn hwn.
3. Ni fydd unrhyw unigolyn yn gyrru cerbyd modur ar gyflymder dros 20 milltir yr awr ar y darnau ffyrdd a nodir yn yr Atodlen i'r Gorchymyn hwn.
4. Daw'r Gorchymyn hwn i rym ar 13 Ebrill 2018 a chaiff ei enwi yn Gorchymyn Cyngor Sir y Fflint (Stryd Grosvenor, Ffordd Fictoria, Ffordd Alexandra a Gas Lane, yr Wyddgrug) (Terfyn Cyflymder 20 mya) 2018

**ATODLEN**  
**Parth Cyfyngiad Cyflymder 20 mya**

**Stryd Grosvenor:** O'i chyffordd â Stryd Wrecsam am bellter o 195 metr tua'r gogledd-ddwyrain.

**Ffordd Fictoria:** O'i chyffordd â Stryd Grosvenor, ar ei hyd lawn.

**Ffordd Alexandra:** O'i chyffordd â Gas Lane, am bellter o 220 metr i gyfeiriad y Gogledd Ddwyrain.

**Gas Lane:** O'i chyffordd â Stryd Wrecsam am bellter o 253 metr tua'r Dwyrain.

Gosodwyd **SÊL CYFFREDIN CYNGOR SIR Y FFLINT**  
ar hwn 20fed ar y diwrnod o Mawrth  
2018 yng ngŵydd:-


**CADEIRYDD**

  
**UWCH GYFREITHIWR / PRIF SWYDDOG (LLYWODRAETHU)**



Key

TERFYN CYFLYMDER 20MYA

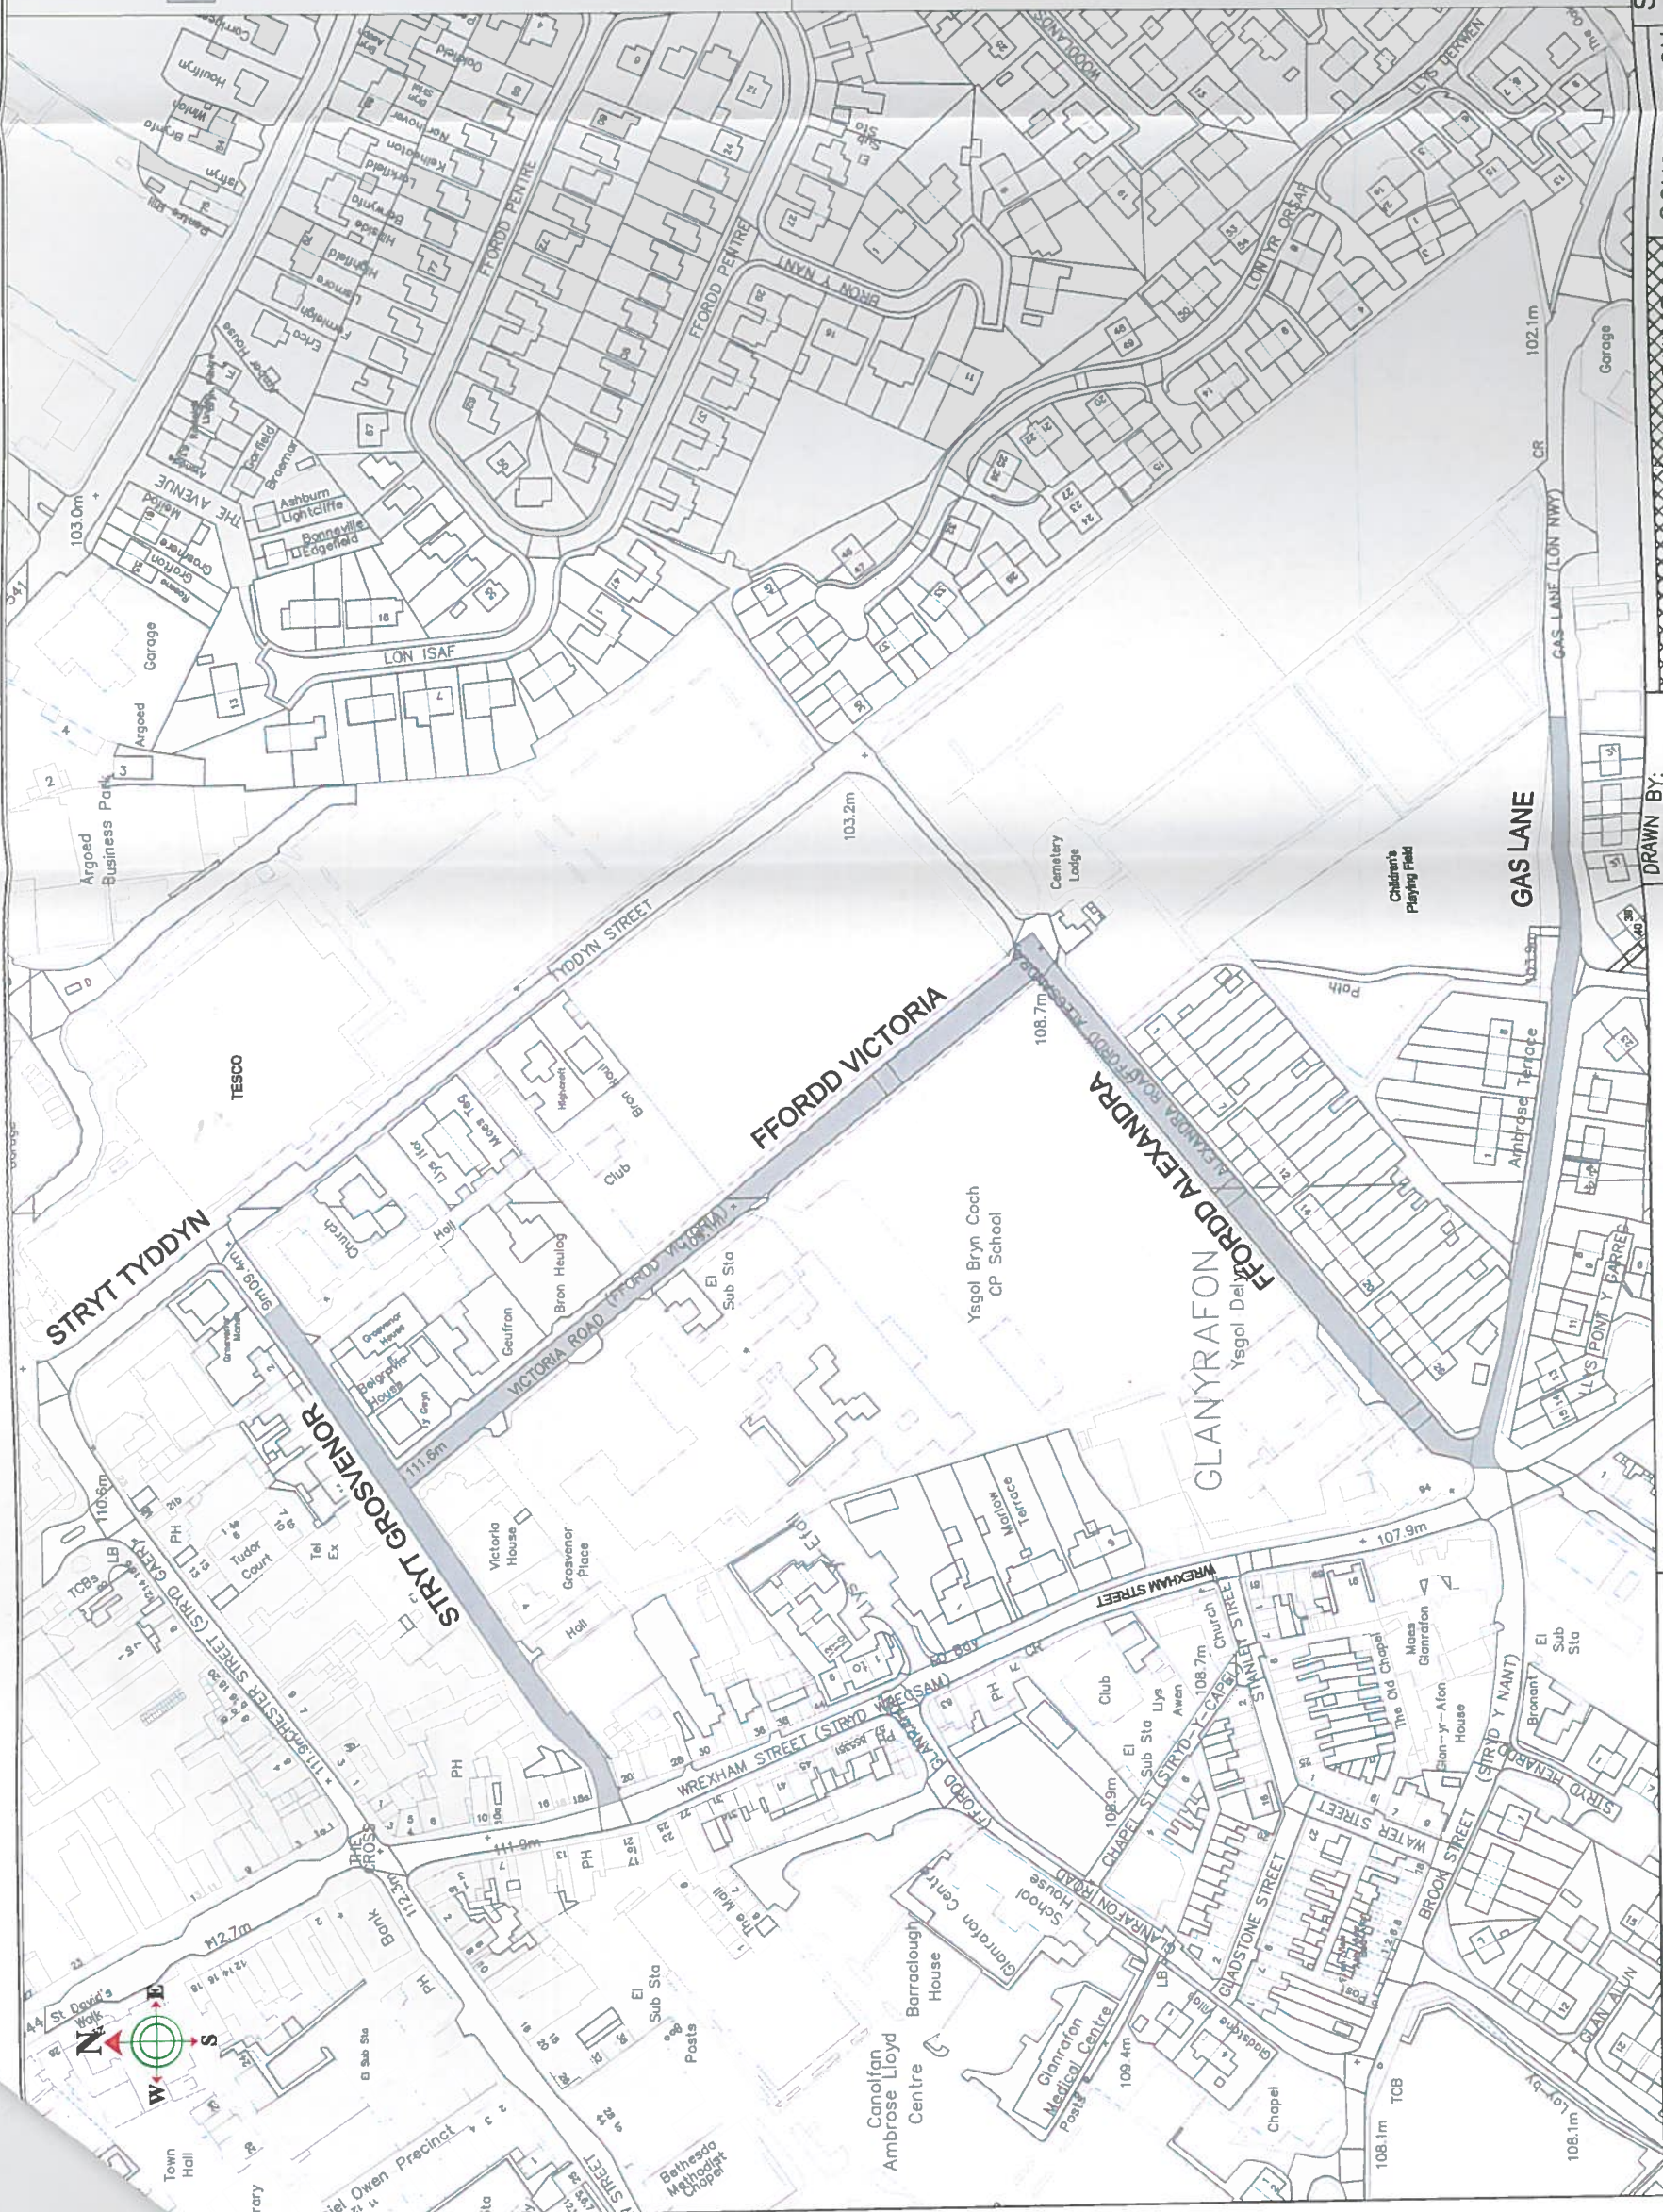

5 April

STRYT GROSVENOR,  
FFORDD ALEXANDRA Ffordd  
VICTORIA A GAS LANE,  
YR WYDDGRUG  
TERFYN CYFLYMDER 20MYA

DRAWING NUMBER

ST/18/0001 202 C1

CONSTRUCTION

DATE

AMENDMENTS:

DRAWN BY:

CHECKED BY:

SCALE:

NAT. GRID REF:

P1 Original Drawing



Steve Jones

Chief Officer (Streetscene and Transportation), County Hall, Mold, CH7 6NF  
Prif Swyddog (Gwasanaethau Stryda Thrafnidiaeth), Neuadd y Sir, Yr Wyddgrug, CH7 6NF

STREETSCENE

BASED UPON VARIOUS ORDNANCE SURVEY MAPS WITH THE PERMISSION  
OF THE CONTROLLER OF HM STATIONARY OFFICE. CROWN COPYRIGHT  
RESERVED LICENSE NUMBER LA 100023386L FLINTSHIRE COUNTY  
COUNCIL, COUNTY HALL, MOLD.

**Dyddiedig**

**27ain Chwefror**

**2018**

**GORCHYMYN CYNGOR SIR Y FFLINT  
(York Road, Cei Connah)  
(Terfyn Cyflymder 20 mya) 2018**

**GORCHYMYN**

**fel y nodir oddi mewn**



**Steve Jones  
Prif Swyddog (Strydwedd a Chludiant)  
Cyngor Sir y Fflint  
Neuadd y Sir  
Yr Wyddgrug  
Sir y Fflint  
CH7 6NF**

**GORCHYMYN CYNGOR SIR Y FFLINT**  
**(York Road, Cei Connah)**  
**(Parth Terfyn Cyflymder 20 mya) 20-**

Mae Cyngor Sir y Fflint (y cyfeirir ato o hyn ymlaen fel "y Cyngor") wrth ddefnyddio'i bwerau dan Adrannau 84 Deddf Rheoleiddio Traffig Ffyrdd 1984 (y cyfeirir ati o hyn ymlaen fel "Deddf 1984") a phob pŵer arall sy'n galluogi ac ar ôl ymgynghori â Phrif Swyddog yr Heddlu yn unol â Rhan III Atodlen 9 Deddf 1984, yn gwneud y Gorchymynion canlynol:-

1. Ac eithrio lle nodir yn wahanol, mae unrhyw gyfeiriad yn y Gorchymyn hwn at Erthygl neu Atodlen â rhif yn gyfeiriad at yr Erthygl neu'r Atodlen sy'n dwyn y rhif hwnnw yn y Gorchymyn hwn.
2. Ni fydd unrhyw unigolyn yn gyrru cerbyd modur ar gyflymder dros 20 milltir yr awr ar y darnau ffyrdd a nodir yn yr Atodlen i'r Gorchymyn hwn.
3. Bydd Deddf Dehongli 1978 yn berthnasol i ddehongliad y Gorchymyn hwn fel y mae'n berthnasol i ddehongli Deddf Seneddol.
4. Daw'r Gorchymyn hwn i rym ar 9 Mawrth 2018 a gellir ei ddyfynnu fel Gorchymyn Cyngor Sir y Fflint (York Road, Cei Connah) (Parth Terfyn Cyflymder 20mya) 2018

**ATODLEN**  
**Parth terfyn cyflymder 20 mya**

**York Road:** o bwynt 14 metr i'r de-ddwyrain o'i chyffordd gyda Clifton Park Avenue, am bellter o 146 metr tuag at y de-ddwyrain.

**GOSODWYD SÊL GYFFREDIN** )  
**CYNGOR SIR Y FFLINT** )  
**ar y 27ain dydd o Chwefror 2018** )  
**ym mhresenoldeb :-** )

**Y CADEIRYDD**



**UWCH GYFREITHIWR / PRIF SWYDDOG (LLYWODRAETHU)**



KEY

Parth 20 mya



|   |  |   |  |
|---|--|---|--|
| <br><b>Sir y Fflint</b><br>Flintshire<br>council                                                                             |  | <b>STREETSCENE</b>   |  |
| Steve Jones<br>Chief Officer (Streetscene and Transportation)<br>Prif Swyddog (Gwasanaethau Stryd a Traffidiaeth)                                                                                                 |  | County Hall, Mold, CH7 6NF<br>Neuadd y Sir, Yr Wyddgrug, CH7 6NF                                                             |  |
| <p>BASED UPON VARIOUS ORDNANCE SURVEY MAPS WITH THE PERMISSION OF THE CONTROLLER OF HM STATIONARY OFFICE. CROWN COPYRIGHT RESERVED LICENSE NUMBER LA 100023386L FLINTSHIRE COUNTY COUNCIL, COUNTY HALL, MOLD.</p> |  | <p>DRAWN BY:<br/>NW</p> <p>CHECKED BY:<br/>DC</p> <p>SCALE:<br/>1: 1000 @ A3</p> <p>NAT. GRID REF:<br/>324879<br/>372651</p> |  |
| <p>AS-BUILT</p>   |  | <p>DATE</p>   |  |
| <p>AMENDMENTS:</p>   |  | <p>DATE</p>   |  |
| <p>WORKING</p>   |  | <p>DATE</p>   |  |
| <p>PRELIMINARY</p>   |  | <p>DATE</p>   |  |
| <p>YORK ROAD</p>   |  | <p>Connah's Quay</p>   |  |
| <p>Parth 20 mya</p>   |  | <p>(Sheet 1 of 1)</p>   |  |
| <p>DRAWING NUMBER</p>   |  | <p>HT/18/YRCQ 201 AE</p>   |  |

**Dated**

**27<sup>th</sup> February**

**2018**

**THE FLINTSHIRE COUNTY COUNCIL  
(York Road, Connah's Quay)  
(20 mph Speed Limit Zone) Order 2018**

**ORDER**

**as within**



**Steve Jones  
Chief Officer (Streetscene & Transportation)  
Flintshire County Council  
County Hall  
Mold  
Flintshire  
CH7 6NF**

**THE FLINTSHIRE COUNTY COUNCIL**  
**(York Road, Connah's Quay)**  
**(20 mph Speed Limit Zone) Order 2018**

The Flintshire County Council (hereinafter referred to as "the Council") in exercise of its powers under Section 84 of the Road Traffic Regulation Act 1984 (hereinafter referred to as the "Act of 1984") and all other enabling powers and after consultation with the Chief Officer of Police in accordance with Part III of Schedule 9 to the Act of 1984, hereby makes the following Order:

1. In this Order except where otherwise stated any reference in this Order to a numbered Article or Schedule is a reference to the Article or Schedule bearing that number in this Order
2. No person shall drive any motor vehicle at a speed exceeding 20 miles per hour on the length of roads specified in the Schedule to this Order.
3. The Interpretation Act 1978 shall apply for the interpretation of this Order as it applies for the interpretation of an Act of Parliament.
4. This Order shall come into operation on the 9<sup>th</sup> March 2018 and may be cited as The Flintshire County Council (York Road, Connah's Quay) (20 mph Speed Limit Zone) Order 2018.

**SCHEDULE**  
**20MPH Speed Limit Zone**

**York Road:** from a point 14 metres South East of its junction with Clifton Park Avenue, for a distance of 146 metres, in a South Easterly direction.

**THE COMMON SEAL of FLINTSHIRE** )  
**COUNTY COUNCIL** was hereunto affixed this 27th )  
day of February 2018 in the presence of :- )

**CHAIR**



**SENIOR SOLICITOR/CHIEF OFFICER (GOVERNANCE)**





**KEY**

20mph Zone



**Sir y Fflint**  
Flintshire  
COUNTY COUNCIL

Steve Jones  
Chief Officer (Streetscene and Transportation)  
Prif Swyddog (Gwasanaethau Stryda Thafnidiaeth)

County Hall, Mold, CH7 6NF  
Neuadd y Sir, Yr Wyddgrug, CH7 6NF

**STREETSCENE**

|                 |                   |                        |                                    |      |             |          |
|-----------------|-------------------|------------------------|------------------------------------|------|-------------|----------|
| DRAWN BY:<br>NW | CHECKED BY:<br>DC | SCALE:<br>1: 1000 @ A3 | NAT. GRID REF:<br>324879<br>372651 | DATE | AMENDMENTS: | AS-BUILT |
|                 |                   |                        |                                    |      |             |          |

BASED UPON VARIOUS ORDINANCE SURVEY MAPS WITH THE PERMISSION OF THE CONTROLLER OF HER STATIONARY OFFICE. CROWN COPYRIGHT RESERVED LICENSE NUMBER LA 100233186. FLINTSHIRE COUNTY COUNCIL. COUNTY HALL. MOLD.

York Road  
Connah's Quay  
20mph Zone Speed Limit

(Sheet 1 of 1)

DRAWING NUMBER  
HT/18/YRCQ 201 AE