


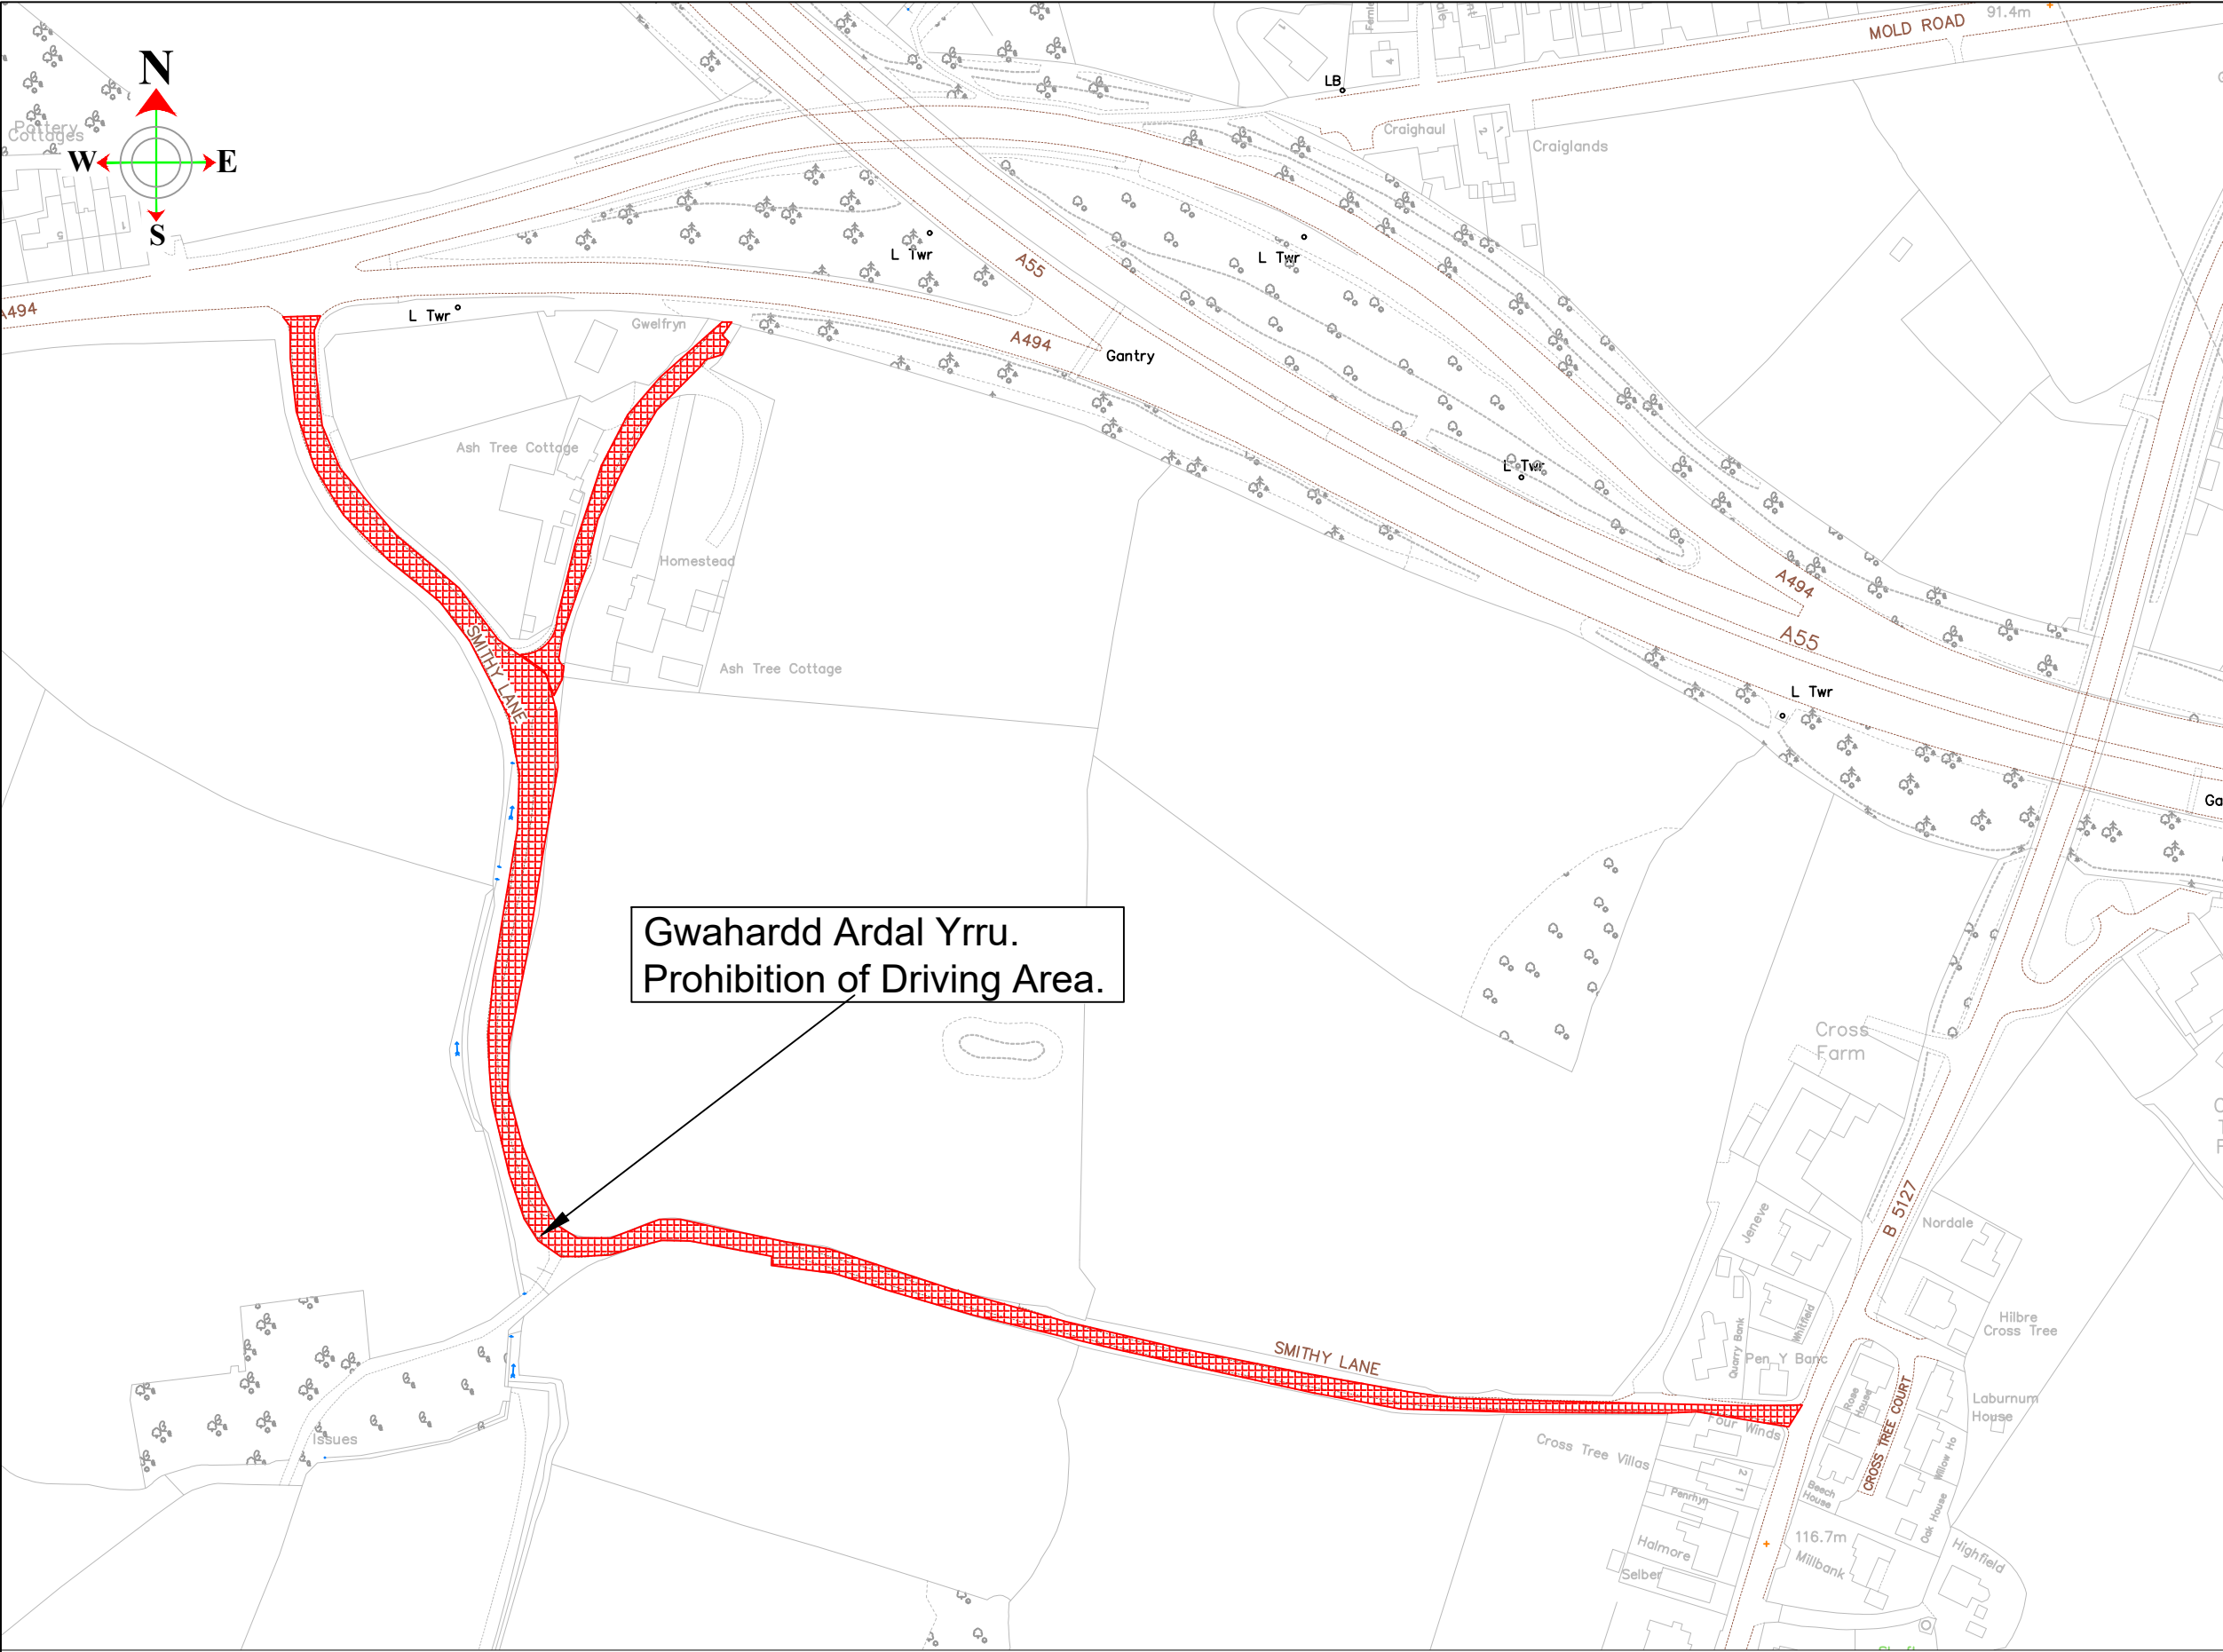

Notes:

Gwahardd unrhyw cerbyd modur heblaw am y rhai sydd angen mynediad a beicwyr i yrru ar hyd cyfan Smithy Lane, Bwcle / Ewloe Green.

To prohibit any Motor Vehicle except pedal cycles and for access, from entering the entire lengths of Smithy Lane, Buckley / Ewloe Green



Katie Wilby

Chief Officer (Streetscene and Transportation).
Prif Swyddog (Gwasanaethau Stryda Thafnidiaeth).

Alltami Depot, Mold Road
Alltami, Mold. CH7 6LG

STREETSCENE

This map is reproduced from Ordnance Survey material with the permission of Ordnance Survey on behalf of the Controller of Her Majesty's Stationery Office.
© Crown Copyright. Unauthorised reproduction infringes Crown Copyright and may lead to prosecution or civil proceedings.
Licence number 100023386.Flintshire County Council, 2018.

DRAWN BY: NGW	CONSTRUCTION	WORKING	PRELIMINARY
CHECKED BY: LS	AMENDMENTS:		DATE
SCALE: NTS @ A3			
NAT. GRID REF: 328249 366005			

Smithy Lane, Buckley, Bwcle / Ewloe Green

GWAHARDD GYRRU HEBLAW AR GYFER MYNEDIAD
A BEICIAU PEDALAU
PROHIBITION OF DRIVING EXCEPT FOR ACCESS
AND CYCLISTS

DRAWING NUMBER

HT/25/SLA201P1