


**Notes**

1. THIS DRAWING SHOULD BE READ IN RELATION TO THE SUBJECT OF THE TITLE ONLY. OTHER INFORMATION SHOWN ON THE DRAWING IS TO BE CONSIDERED INDICATIVE ONLY. REFERENCE SHOULD BE MADE TO APPROPRIATE DRAWING SERIES/SPECIFICATIONS FOR OTHER INFORMATION.
  2. THIS DRAWING IS BASED ON A COMBINATION OF OS MAPPING AND A TOPOGRAPHICAL SURVEY.
  3. ALL LEVELS AND DIMENSIONS ARE IN METERS UNLESS NOTED OTHERWISE.
  4. ALL JUNCTIONS WILL BE SUITABLY MODELLED AND FURTHER CONSIDERATIONS INCLUDING REMOVAL OF THE ONE WAY SYSTEM ON VICTORIA ROAD AND PLYMOUTH STREET.
- Issues Addressed:
1. Visibility through bridge when exiting Charnleys Lane.
  2. Usability of bus stop.
  3. Priority bus stop - **Removed** by removing loading bays and adjusting kerb line. **Streetscape** including guardrail, bollards etc to be addressed separately.
  4. Bus Stop - location and sub standard layout. **Taper amended**
  5. Pocket length - vehicles overhanging pocket will cause obstruction.
  6. Parking provision - **Formalize on-street parking bays**
  7. Removal of one-way junctions
- Issues Not Addressed:
1. Guardrailing
  2. Bollards
  3. Footway obstruction - planters positioned in centre of footway resulting in pedestrian pinch points.
  4. The high street gives feeling of clutter and is in need of regeneration (public realm improvements).
  5. FURTHER CONSIDERATION WILL BE GIVEN TO DESIGN ISSUES FOLLOWING INITIAL CONSULTATION

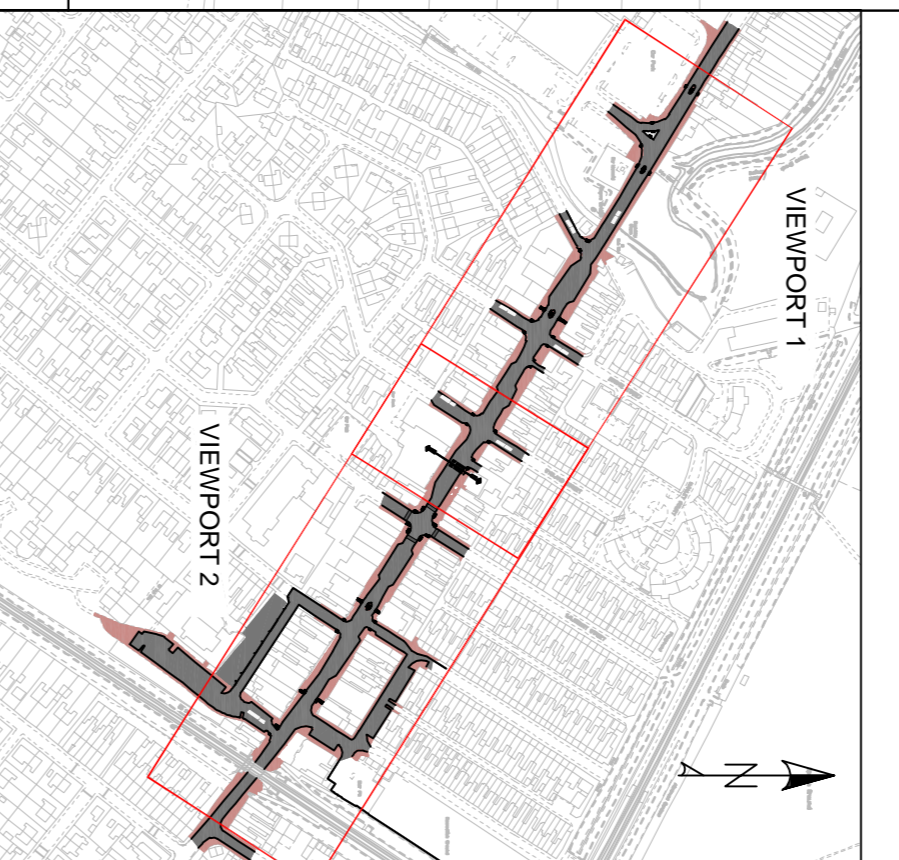

LOCATION PLAN SCALE 1:15000

Rev	Date	Revision Details	AM	MM	YY	MM	DD
F03	26.02.19	INCORPORATE FCCI INITIAL COMMENTS	MM	MM	JM	MM	DD
F02	19.02.19	WORK IN PROGRESS	MM	MM	JM	MM	DD
F01	19.02.19	WORK IN PROGRESS	MM	MM	JM	MM	DD

**Pell Frischmann**  
 9 ACOORN BUSINESS PARK, STOCKPORT, SK4 1AS  
 Email: [pfrischmann@pellfrischmann.com](mailto:pfrischmann@pellfrischmann.com)  
 Telephone: +44 (0)7548 273 897  
[www.pellfrischmann.com](http://www.pellfrischmann.com)




Project: SHOTTON HIGHWAYS  
 CHESTER ROAD WEST

**HIGHWAY GENERAL ARRANGEMENT**


Scale	Drawn	Designed	Checked	Approved
1:500	MM	MM	JM	MM
Original Drawing Size	Date	Date	Date	Date
A1	11.02.19	11.02.19	18.02.19	18.02.19

WORK IN PROGRESS

Drawing Number	Revision
102395 - PF - HGN - 01 - DR - CH - 1001	P03

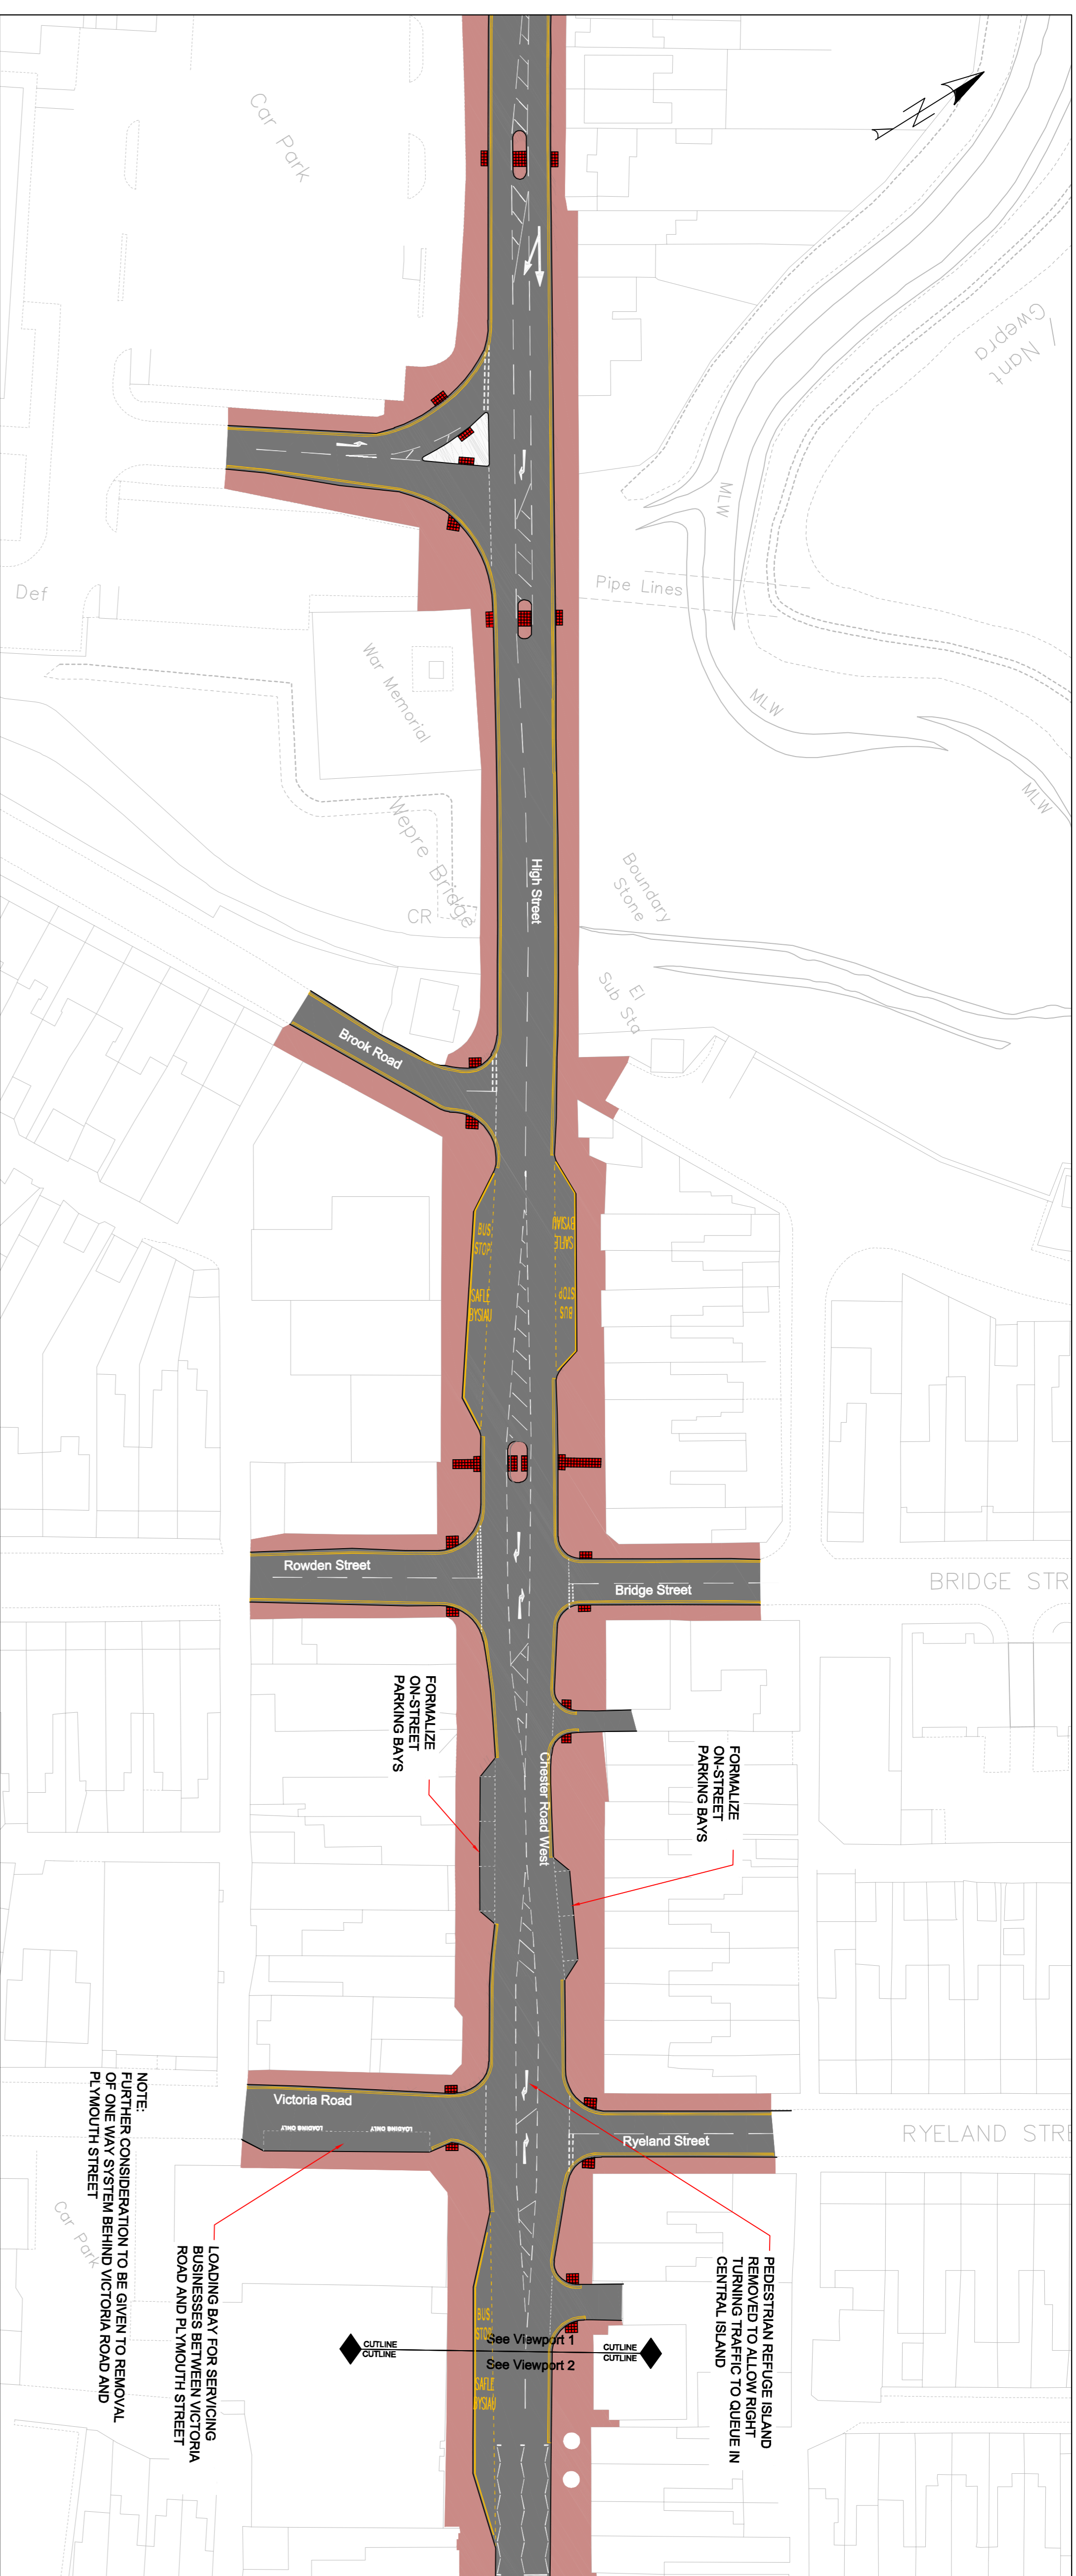

NOTE:  
 FURTHER CONSIDERATION TO BE GIVEN TO REMOVAL OF ONE WAY SYSTEM BEHIND VICTORIA ROAD AND PLYMOUTH STREET

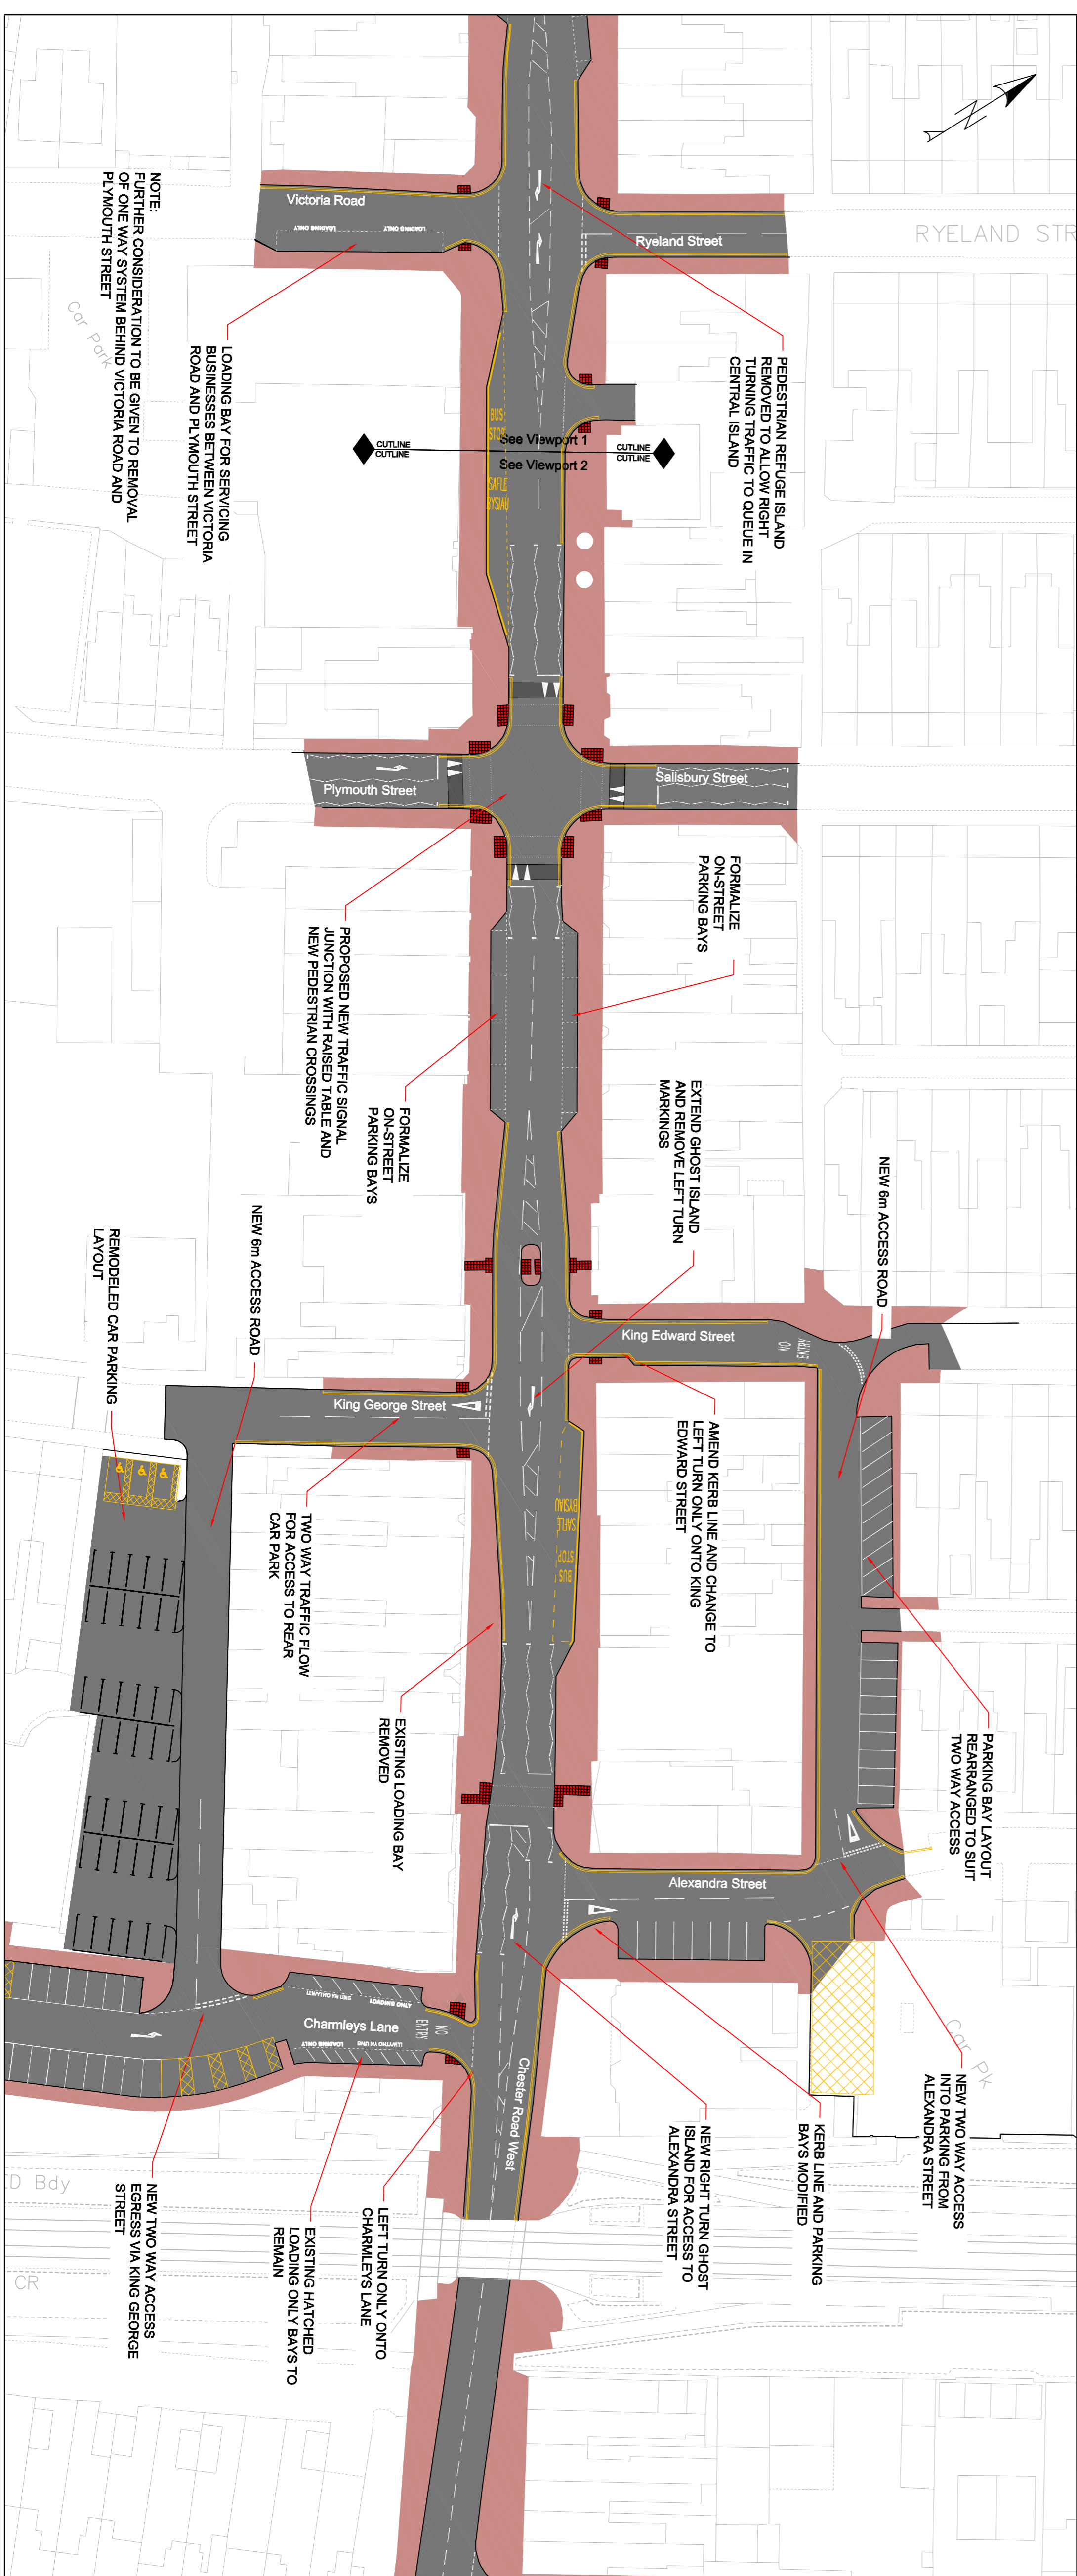

NOTE:  
 FURTHER CONSIDERATION TO BE GIVEN TO REMOVAL OF ONE WAY SYSTEM BEHIND VICTORIA ROAD AND PLYMOUTH STREET