



MOLD HIGH STREET PROPOSALS

Note: Outline schematic showing enhancement possibilities only- all proposals are subject to full consultations, safety audits, traffic assessments and detail design development

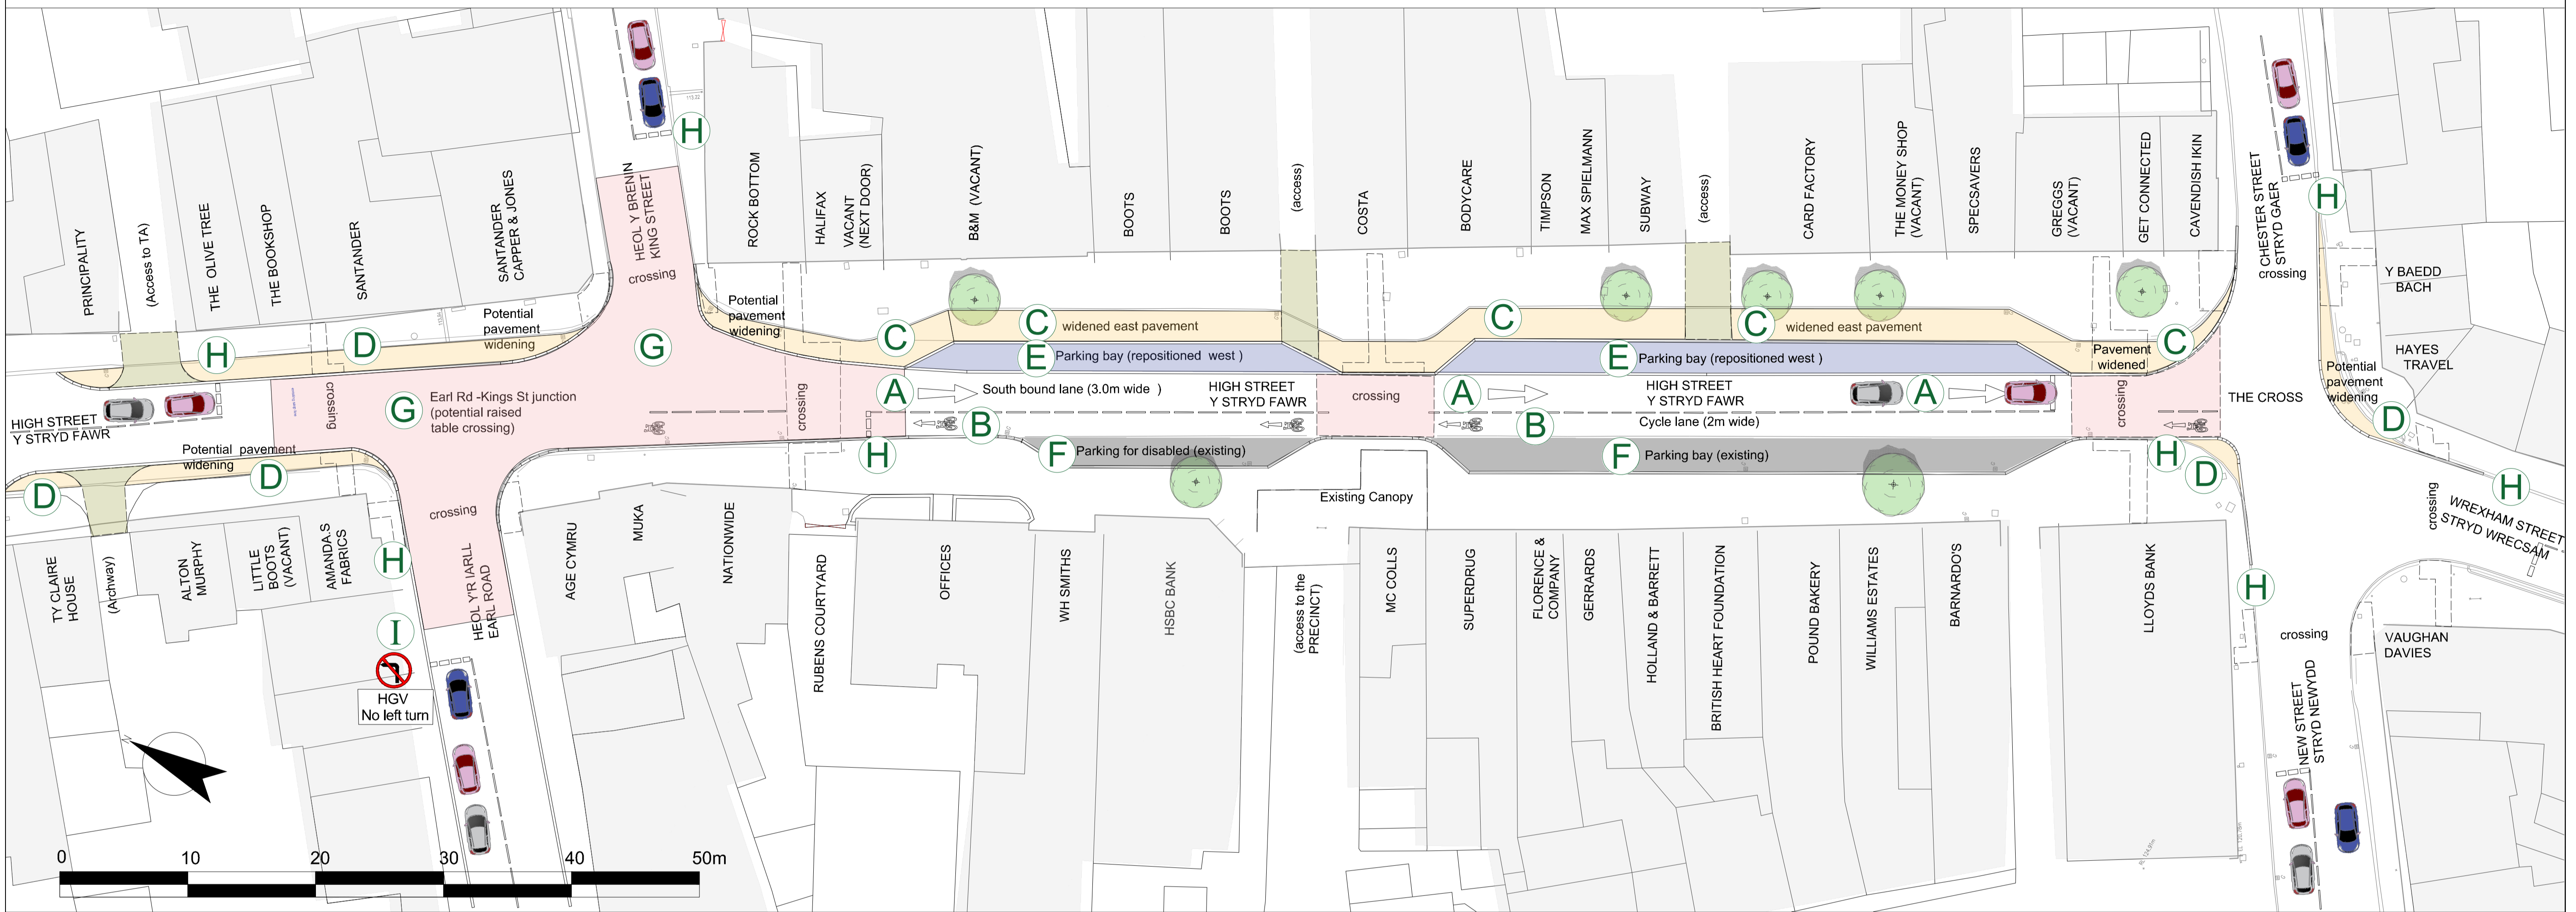

Market days

(Showing illustrative stall arrangements based on 3x4m pitches and 5x5m pitches)

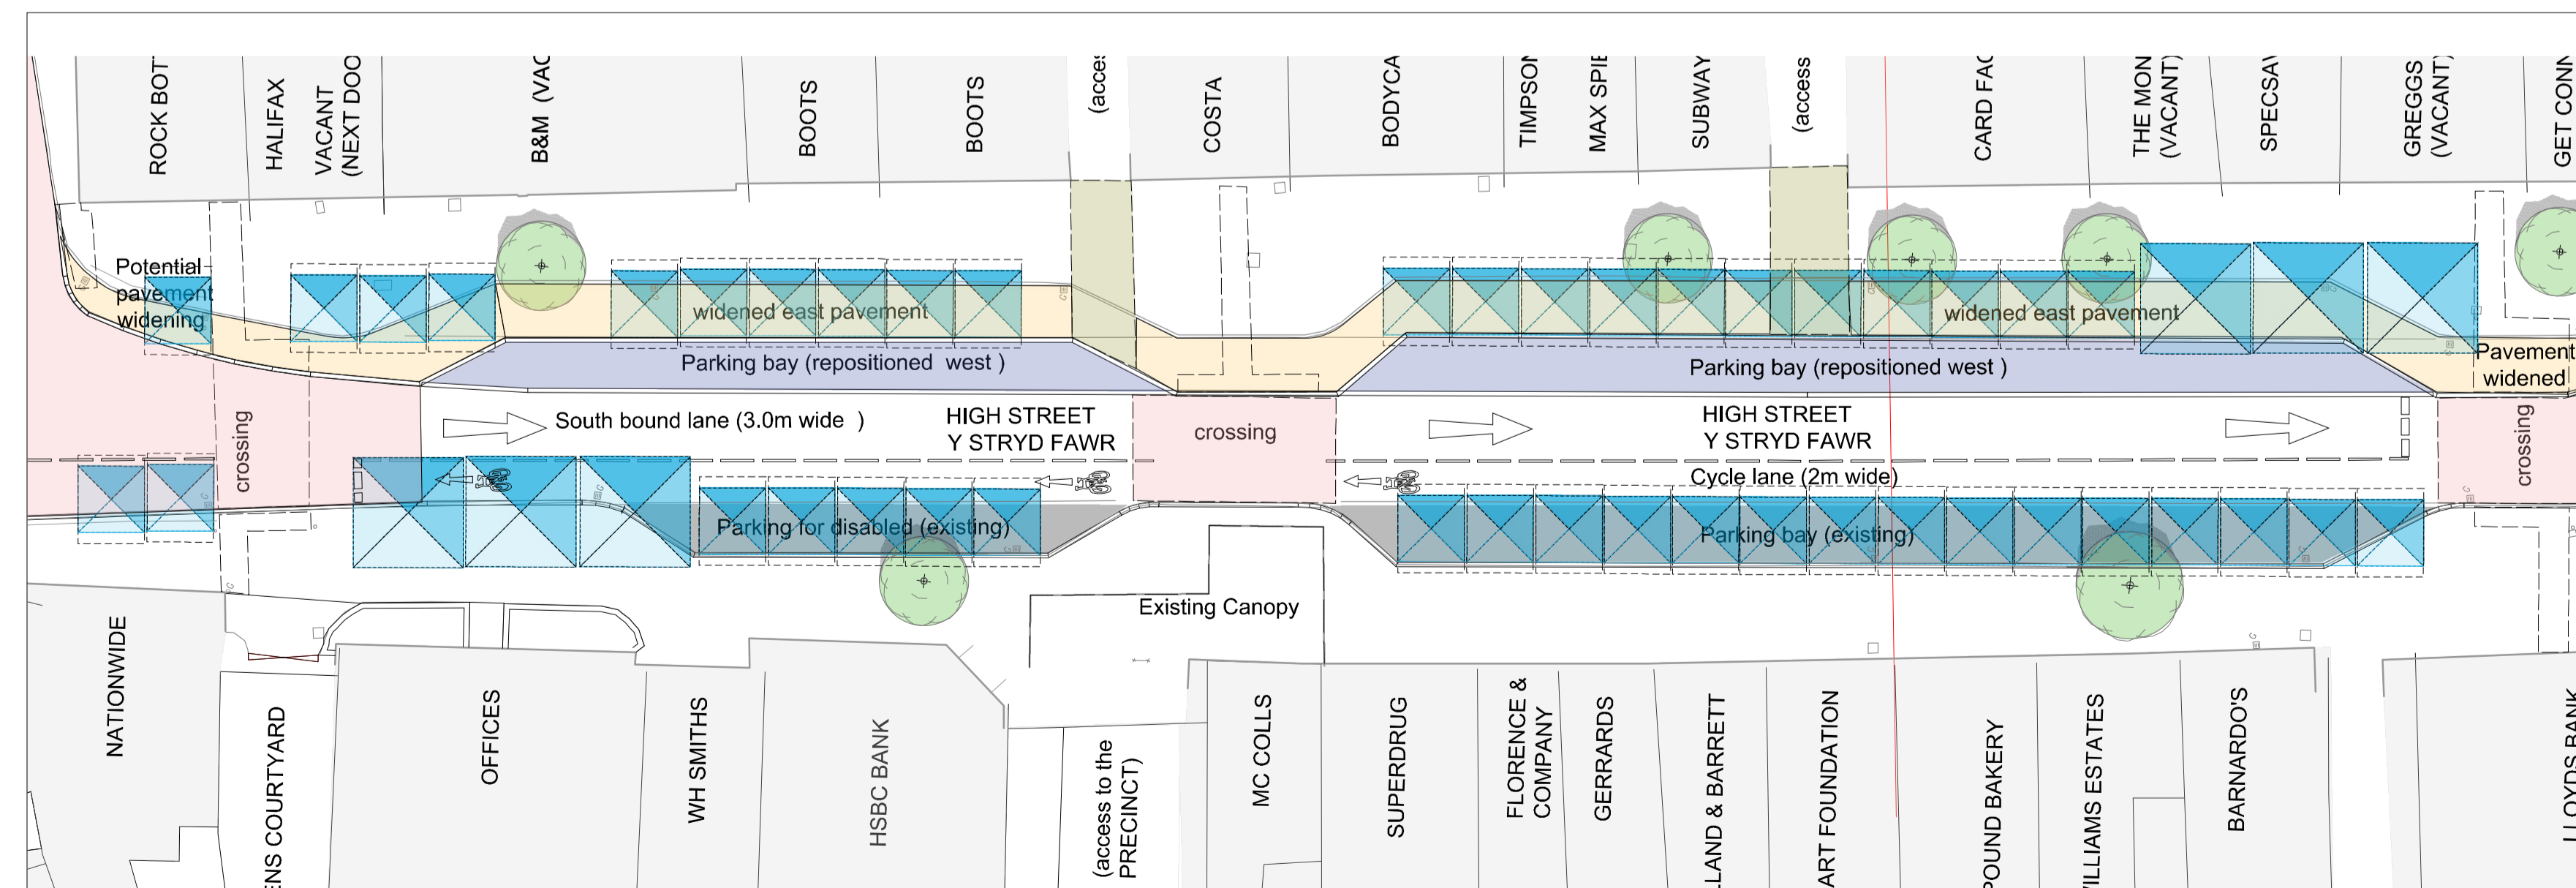

Key

- A** → New one way system (south-bound).
- B** → Designated cycle lane (north-bound).
- C** Widened footway on east side providing increased space for pedestrians and alfresco cafe/dining opportunities.
- D** Pavement areas potentially widened to give improved pedestrian environment.
- E** Parking bays (east side) repositioned to give more pavement space.
- F** Existing parking bays (west side) retained.
- G** Raised table to enable safe crossing by pedestrians (potentially multi-directional crossing where combined with 'intelligent' traffic signals).
- H** New and upgraded traffic signals to improve traffic flows.
- I** → Potential restriction of left-hand turning of heavy goods vehicles (Earl Road onto upper High Street) to prevent over-running onto pavements

PRELIMINARY		APPROVAL		CONSTRUCTION	
P4	Annotation, kerb lines at Cross.	PH	SP	8.01.2021	
P3	Annotation, kerb line, restricted HGV LH turn	PH	SP	7.01.2021	
P2	Annotation & Indicative potential raised tables	PH	SP	7.01.2021	
PH/Rev.	Revision Details	Rev.by	Chk.by	Date	

Steve Jones
Chief Officer (Streetscene and Transportation)
Prif Swyddog (Gwasanaethau Strydys Thafidiadau)

County Hall, Mold, CH7 6NF
Neuadd y Str, Yr Wyddgrug, CH7 6NF

Project: **MOLD HIGH STREET PROPOSALS**

ASYMMETRICAL RE- CONFIGURATION (EAST PAVEMENT WIDENING)

Flintshire County Council - Environment Directorate , County Hall , Mold CH7 6NF

Contact Name: _____ Telephone: 01352 701234

Drawn by: PH Fax No: 01352 70- _____

Checked by: AS/SP Date: 07.01.2021 Sheet 1 of 1

Scales at A1: 1:250 Drawing No: 129_10-HDD-00-DR-L-221 Phase/Rev: P4

BASED UPON VARIOUS ORDNANCE SURVEY MAPS WITH THE PERMISSION OF THE CONTROLLER OF HER STATIONARY OFFICE. CROWN COPYRIGHT RESERVED. LICENSE NUMBER LA 10023386. FLINTSHIRE COUNTY COUNCIL, COUNTY HALL, MOLD.

Cysylltwch a 01352 701234 as hoffech addroddiad Cymraeg o'r cynllun' Please contact 01352 701234 if you require a Welsh version of this plan