


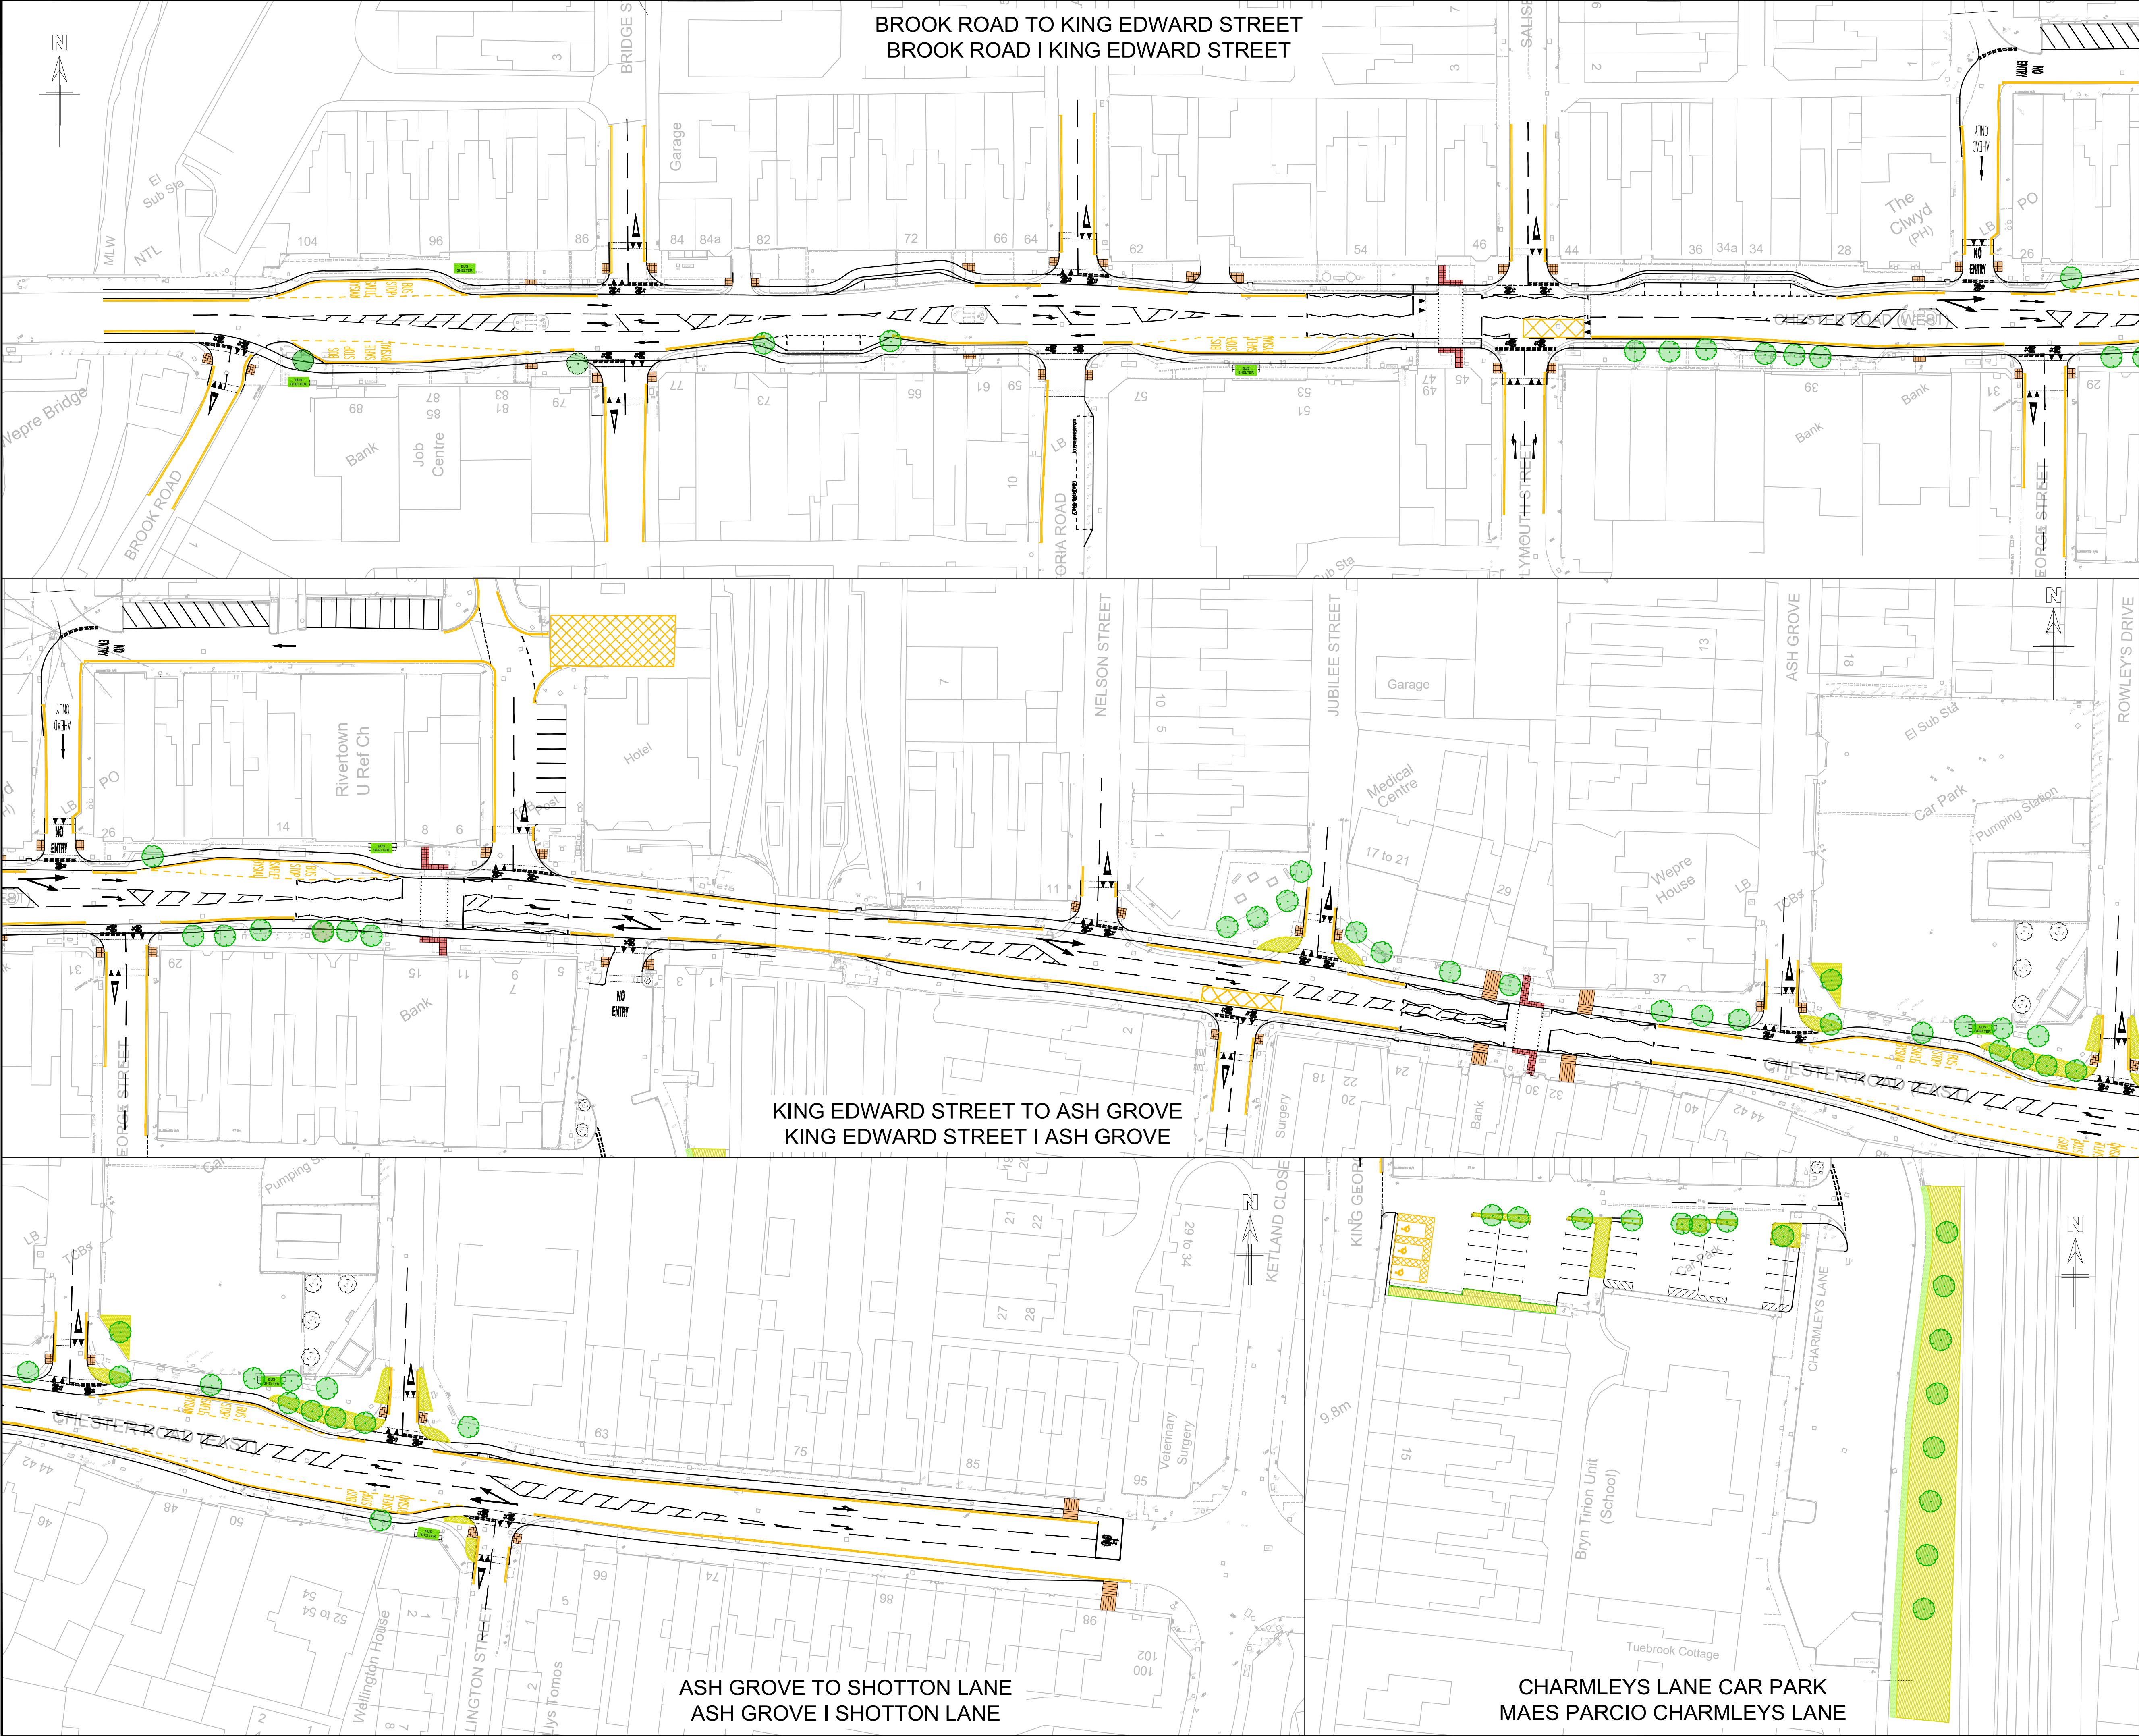

LEGEND

- PROPOSED SPECIMEN TREE
COEDEN ENGHREIFFTOL ARFAETHEDIG
- PROPOSED RAIN GARDEN
GARDD LAW ARFAETHEDIG
- PROPOSED WILDFLOWER PERENNIAL MEADOW
DÔL BLODAU GWYLLT LLUOSFLWYDD ARFAETHEDIG
- PROPOSED GREEN BUS SHELTER
AROSFAN BWS GWYRDD ARFAETHEDIG
- CYCLE LANE
LÔN FEICIAU

P07	WELSH TRANSLATIONS ADDED	CR	MD	MD	19.07.22
P06	CLIENTS COMMENTS INCORPORATED	CR	MD	MD	15.07.22
P05	REVISED ADOPTION EXTENTS	CR	MD	MD	11.07.22
P04	REVISED ADOPTION EXTENTS	CR	NB	MD	06.06.22
P03	CLIENTS COMMENT INCORPORATED	CR	NB	MD	25.05.22
P02	REVISED LAYOUT	CR	NB	MD	16.03.22
P01	FIRST ISSUE	CR	JW	MD	26.11.21
REV	DESCRIPTION	DRN	CHK	APP	DATE

Pell Frischmann
PICCADILLY HOUSE, 49 PICCADILLY, MANCHESTER M1 2AP
Telephone +44 (0)161 826 9400
Email: pfmmanchester@pellfrischmann.com
www.pellfrischmann.com

Architect/Client/Contractor

CYNGOR Sir y Fflint Flintshire COUNTY COUNCIL

Project

**SHOTTON TOWN CENTRE
DETAILED DESIGN
DYLUINIAD MANWL CANOL TREF SHOTTON**

Drawing Title

**PROPOSED GREEN INFRASTRUCTURE
ISADEILLEDD GWYRDD ARFAETHEDIG**

Drawing Status

FOR INFORMATION

	Name	Date	Status Code
Drawn	C.RABBETT	26.11.21	S0
Designed	C.RABBETT	26.11.21	Scale
Eng Chk	J.WALSH	26.11.21	Revision
Approved	M.DAVIES	26.11.21	P07

Drawing No.

105051 - PEF-HGN- 00 - DR - D - 03000