

**FLINTSHIRE COUNTY COUNCIL
SECTION 23 OF THE ROAD TRAFFIC REGULATION ACT 1984**

PROPOSED CROSSINGS ON ST DAVIDS INTERCHANGE ROUNDABOUT, EWLOE

NOTICE is hereby given that the Flintshire County Council, in exercise of its powers under Section 23 of the Road Traffic Regulation Act 1984 and all other enabling powers proposes:-

- a) The installation of a Parallel / Cycle and Pedestrian Crossings at the location as described in the Schedule to this Notice.

Reason for Proposal: Flintshire County Council has identified St Davids Interchange Roundabout, Ewloe as a suitable location for a Parallel / Cycle Crossing facility. The implementation of the proposed active travel improvements, serves as an integral element to a much wider integrated transport proposal and package of schemes currently underway within the locality. Not only will the scheme provide essential access between Shotton, Queensferry, Ewloe and Hawarden, it will also form a key aspect of a wider strategic Active Travel corridor enabling access to schools, services and wider proposals (i.e. NMWTRA Active Travel proposals along the A494 / access to public transport at key hubs for onward travel to key employment sites). The proposals will provide an affordable sustainable transport corridor for local people, particularly for those without access to a car. This will provide safer, sustainable access to education, employment and other services and facilities which are currently difficult to access

The usual prohibition of vehicles stopping, waiting, loading and unloading on the carriageway within the areas marked by Zig Zag lines on either side of the crossing will apply.

A copy of this Notice and a plan showing the roads affected by the proposal, may be inspected during normal opening hours at Buckley Connects Centre, Buckley Library, The Precinct, Buckley, Flintshire, CH7 2EF. The documents will also be available to viewed on our website at www.Flintshire.gov.uk > Resident > Roads, Streets and Travel > Traffic Regulation Orders or you can request a copy of the documents by emailing transportstrategyconsultation@flintshire.gov.uk or by calling 01352701234.


Objections to the proposal, together with the grounds on which they are made, should be sent in writing to the undersigned by Friday 9th January 2026 or by emailing transportstrategyconsultation@flintshire.gov.uk quoting reference SS/TRO/JB/SDIR/Parallel


SCHEDULE
New Parallel / Cycle and Pedestrian Crossings to be installed.

St Davids Interchange roundabout, Ewloe – B5125 and St David's Park.

Dated this Friday 19th day of December 2025

Katie Wilby,
Chief Officer (Streetscene & Transportation),
Flintshire County Council,
Alltami Depot,
Mold Road,
Alltami, Mold.
CH7 6LG.

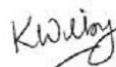

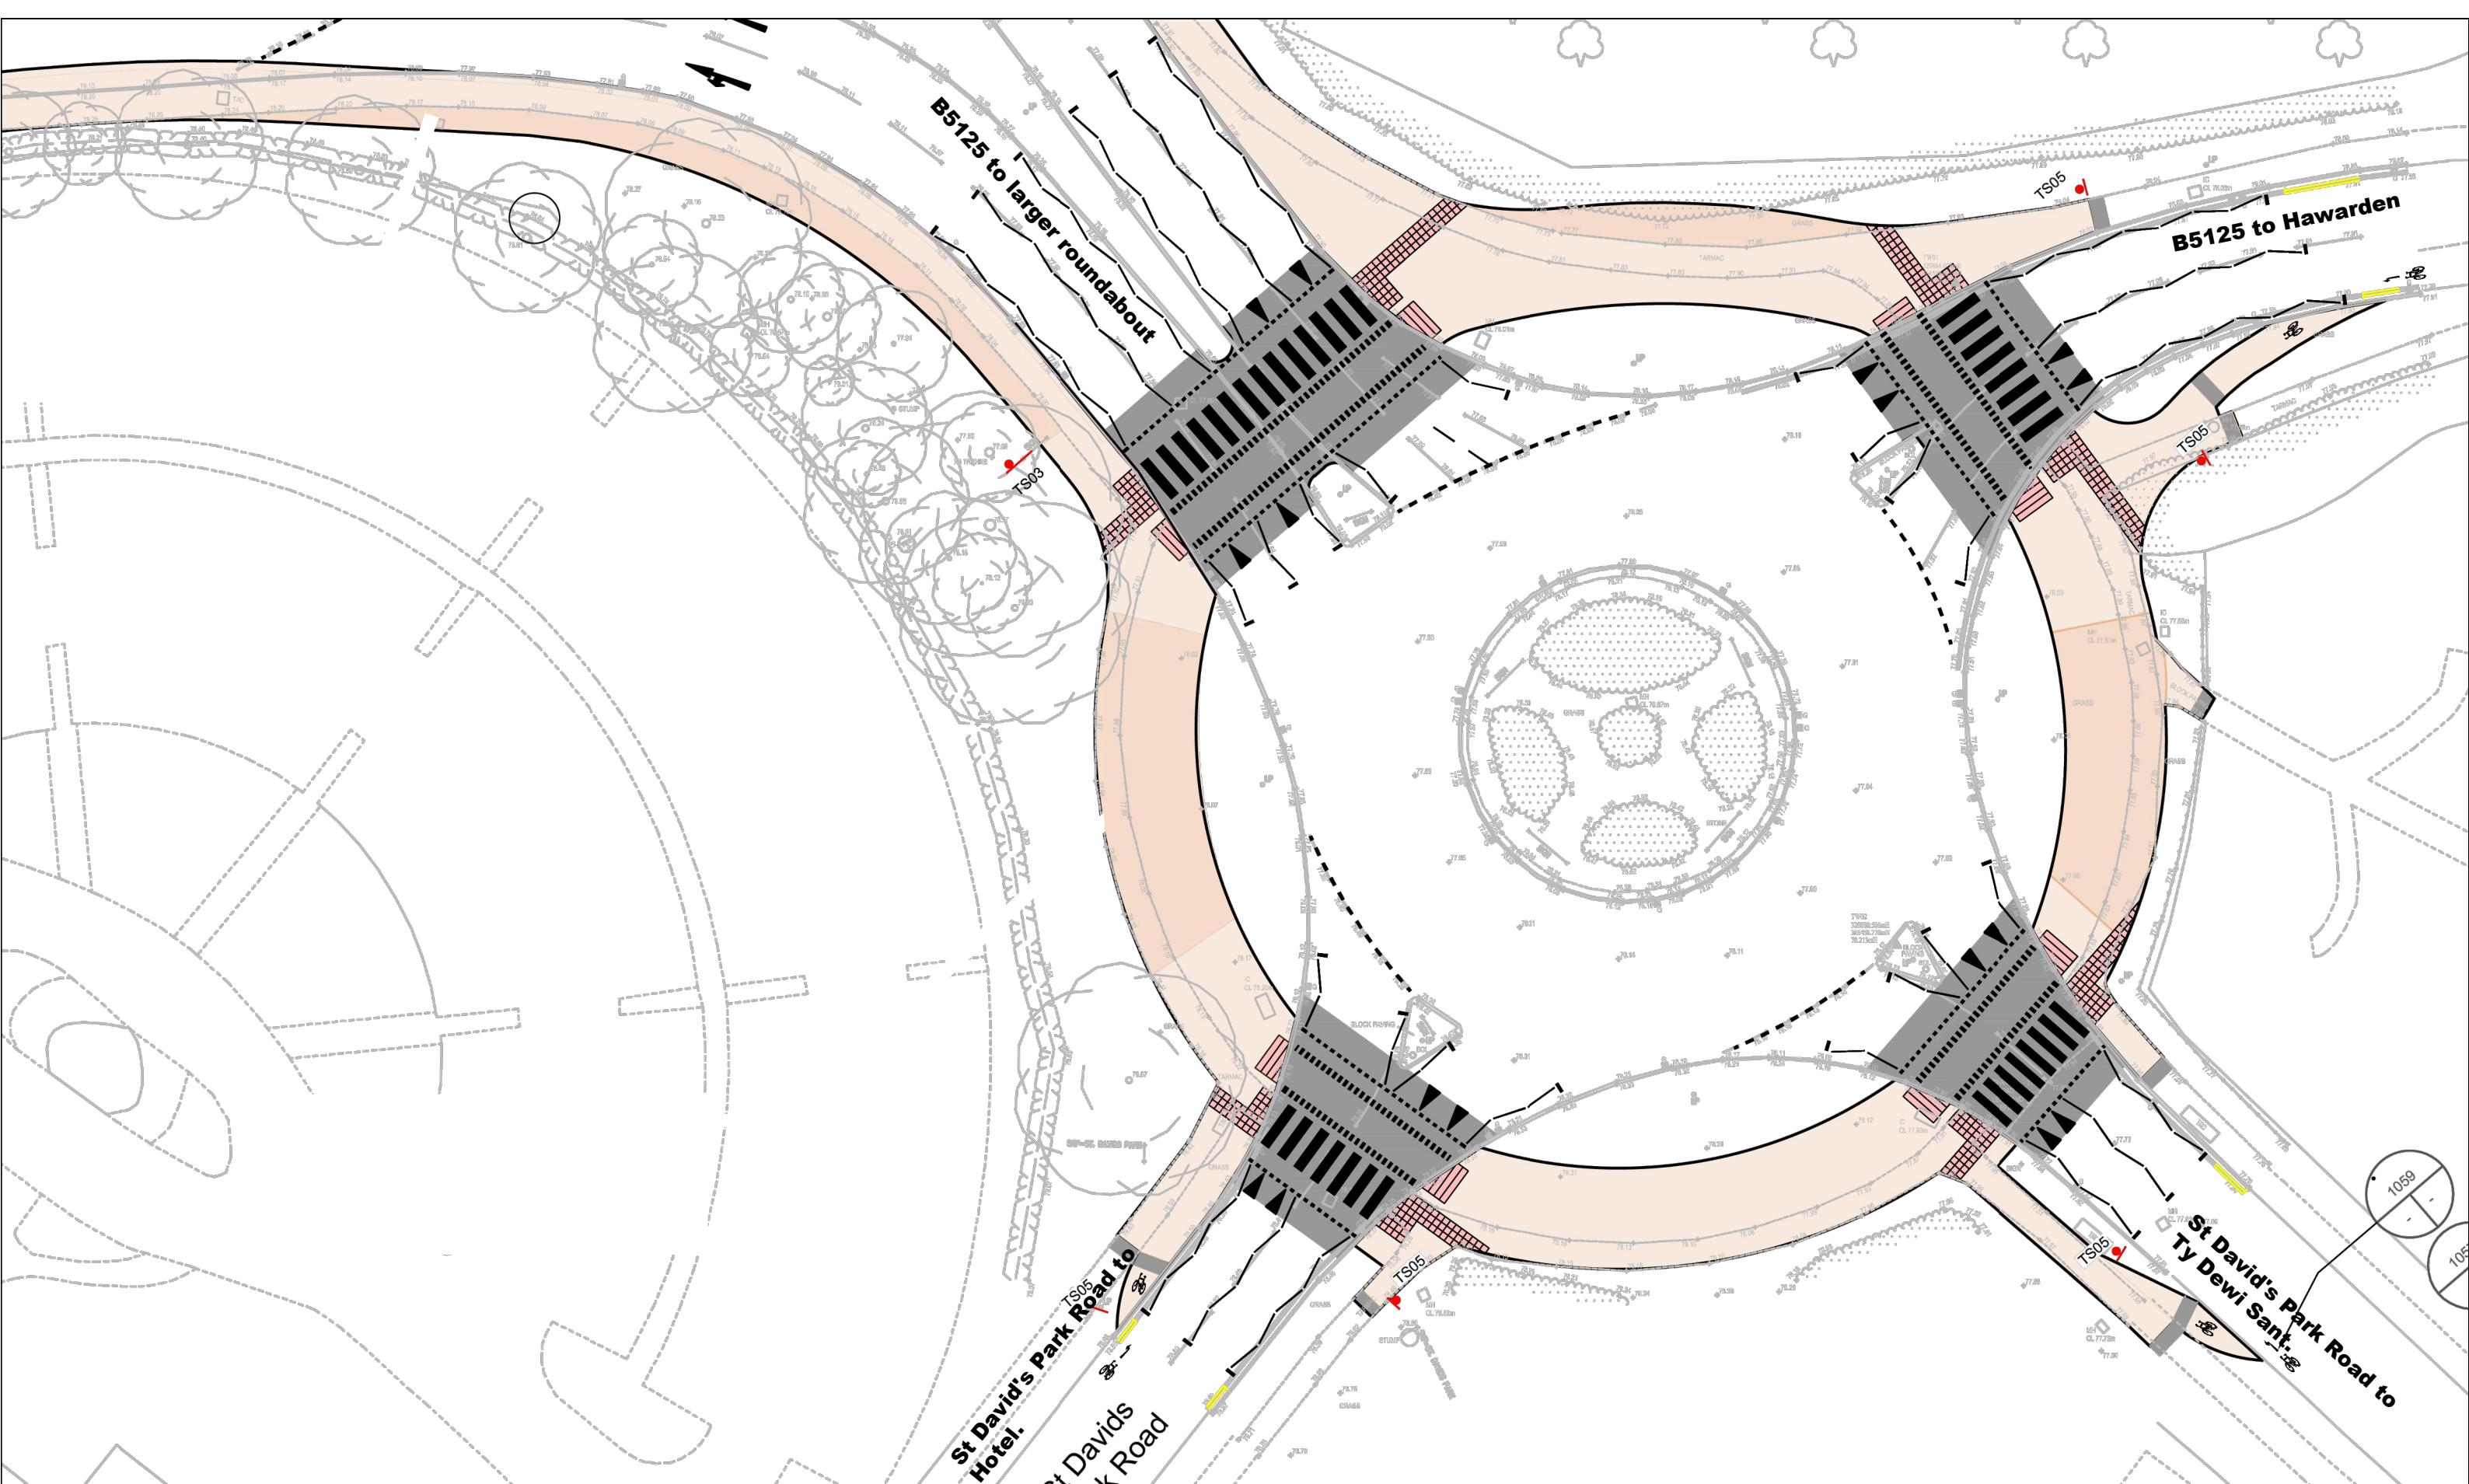

Katie Wilby
Chief Officer (StreetScene and Transportation).
Prif Swyddog (Gwasanaethau Stryda Thafnidiad).

County Hall, Mold, CH7 6NF
Neuadd y Sir, Yr Wyddgrug, CH7 6NF

StreetScene

This map is reproduced from Ordnance Survey material with the permission of Ordnance Survey on behalf of the Controller of Her Majesty's Stationery Office. © Crown Copyright. Unauthorised reproduction infringes Crown Copyright and may lead to prosecution or civil proceedings. Licence number 100023386. Flintshire County Council, 2018.

DRAWN BY: NGW	PRELIMINARY	APPROVAL	CONSTRUCTION
CHECKED BY: LS	AMENDMENTS:		DATE
SCALE: 1: NTS @ A3			
NAT. GRID REF: 329864 366486			

St David's Roundabout
Ewloe
Croesfannau Cyfochrog / Beicwyr a
Cherddwyr Arfaethedig
Proposed Parallel / Cycle and Pedestrian
Crossings (Sheet 1 of 1)

DRAWING NUMBER

HT/25SDR 101 P1